
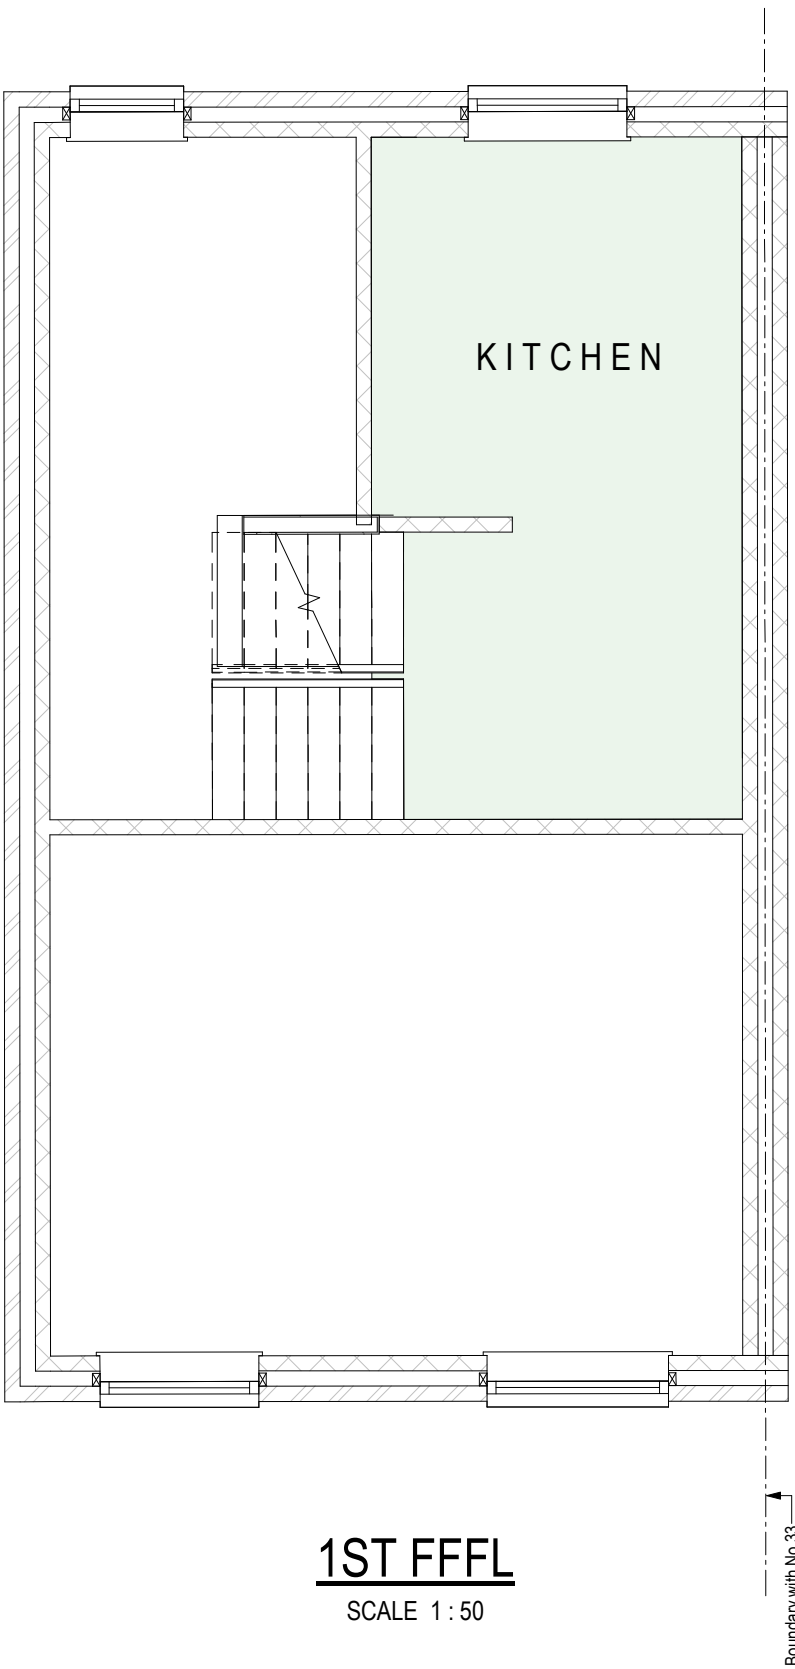
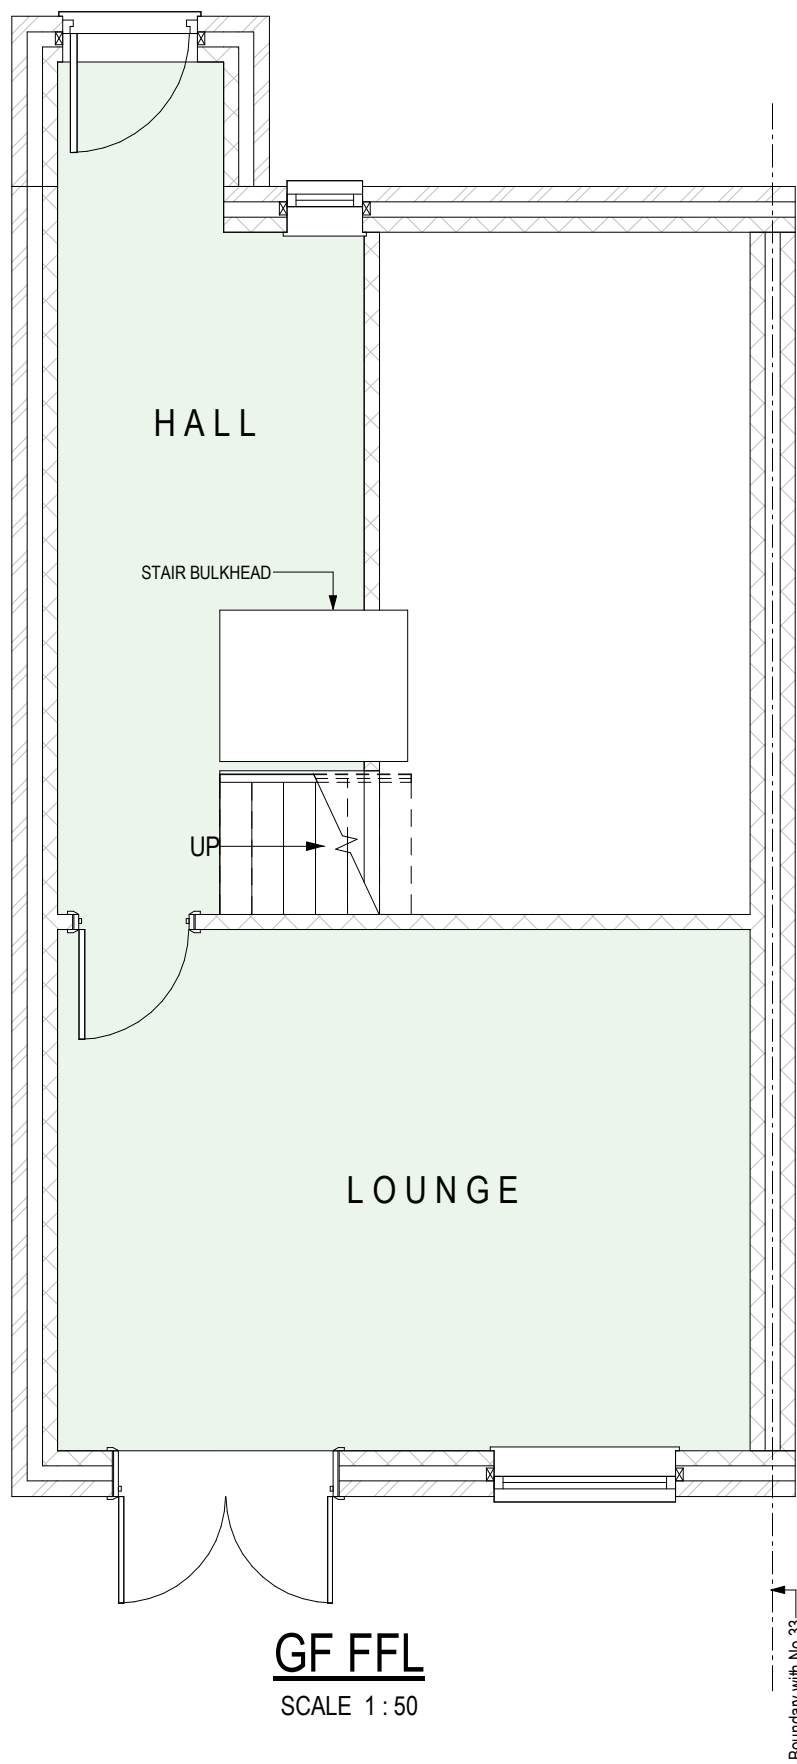


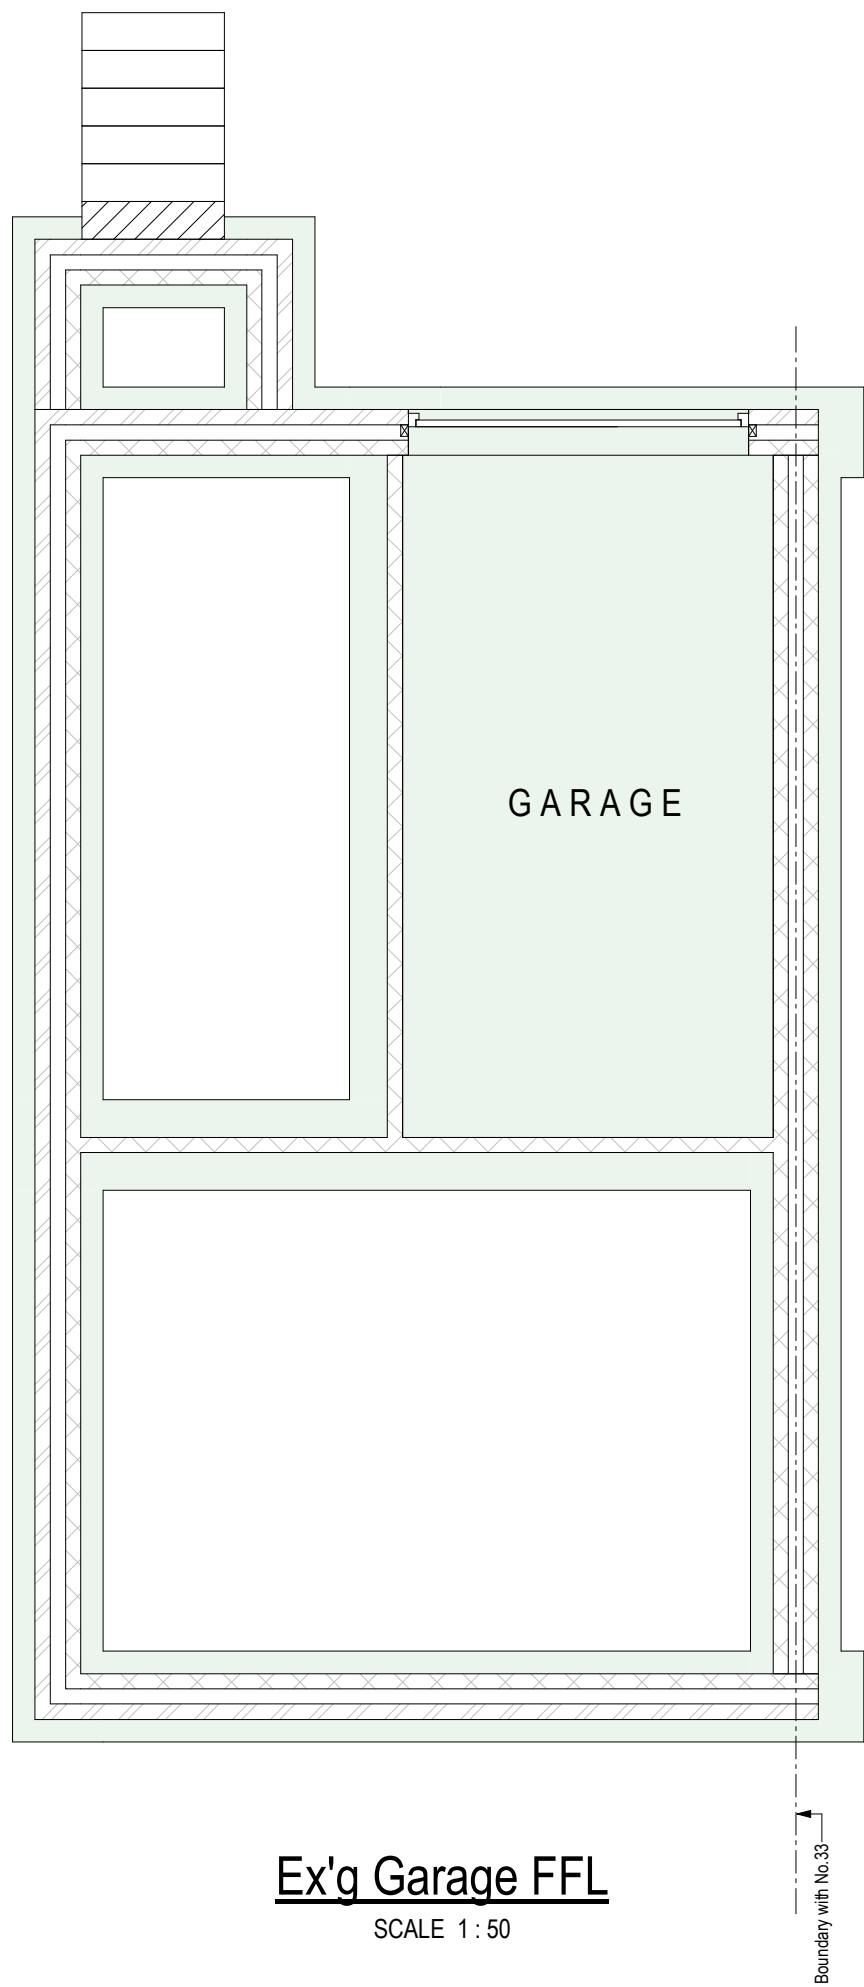

15.04.25	FIRST ISSUE		JC	JC	P01
Date	Description		Drawn	Checked	Rev
Dwg Status	PLANNING				S4
A altro structural design					
Client	BEN				
Project	31 INGS ROAD, BATLEY WF17 8LT				
Title	EXISTING FLOOR PLANS - SHEET 1				
DO NOT SCALE	Scale @ A2: 1 : 50	Drawn	JC	Checked	JC
Job No	2328	Dwg No	ASD-DR-01		Rev
					P01