


2ND FFFL
SCALE 1:50

Boundary with No.33

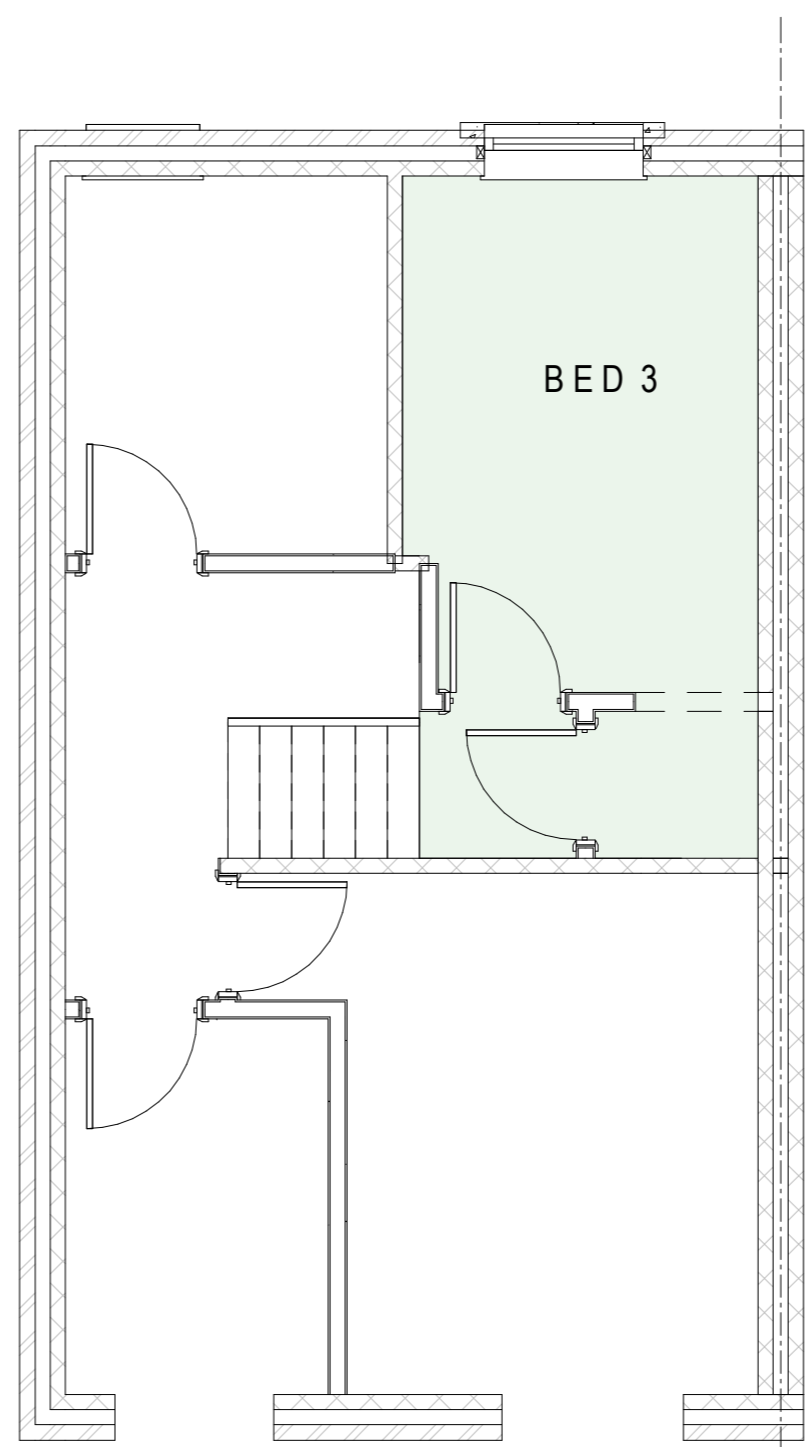

3RD FFFL
SCALE 1:50

Boundary with No.33

15.04.25	FIRST ISSUE.	JC	JC	P01
Date	Description	Drawn	Checked	Rev
Dwg Status	PLANNING			S4
				
Client	BEN			
Project	31 INGS ROAD, BATLEY WF17 8LT			
Title	EXISTING FLOOR PLANS - SHEET 2			
DO NOT SCALE	Scale @ A2: 1:50	Drawn	JC	Checked
			JC	Date
				APR 25
Job No	2328	Dwg No	ASD-02	Rev
				P01