


front elevation




side elevation




rear elevation

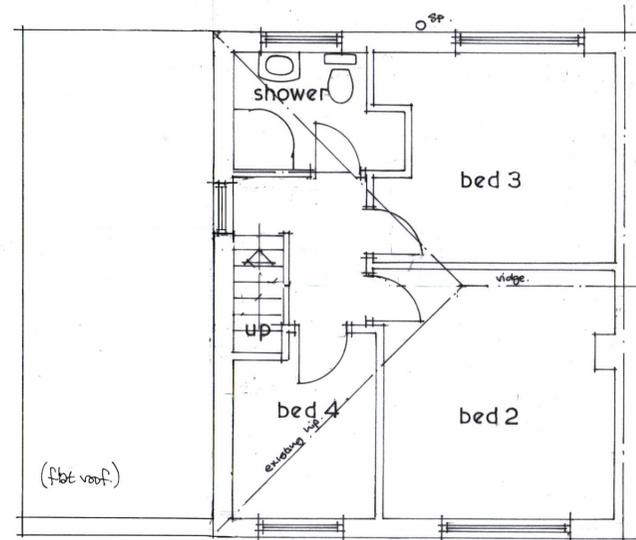

first floor

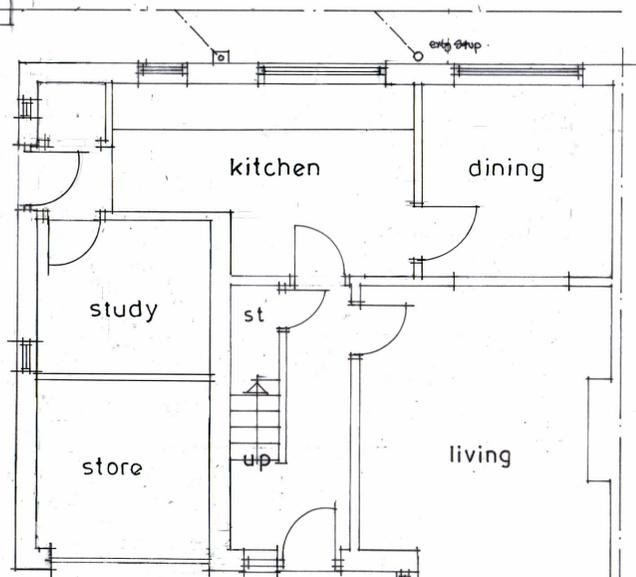

ground floor

 

Revision	Date
----------	------

All dimensions to be verified on site and the practice informed of any discrepancy.

Calder
Architectural
Services Ltd

13 Henry Street
 Brighouse
 West Yorkshire
 HD6 2BL
 T: 01484 713475

Shannon Gibson

Drawn: 9-2021 Date: 9-2021 Scale: 1:50

Proposed first floor side extension at 81 Birchington Avenue Huddersfield HD3 3RV

Drawing: Plan as existing

Job No.	Drawing No.	Rev.
	2	