



NOTE
 MATERIALS TO MATCH EXISTING
 THESE NOTES DO NOT COMPRISE A FULL SPECIFICATION
 THEY ARE FOR GENERAL GUIDANCE ONLY AND THEIR
 PRIMARY FUNCTION IS TO ASSIST LOCAL AUTHORITY
 OFFICERS IN DETERMINING BUILDING REGULATION COMPLIANCE
 ALL DIMENSIONS MUST BE CHECKED ON SITE PRIOR TO WORKS
 STARTING.
 ALL WORKS MUST BE CARRIED OUT IN ACCORDANCE WITH
 CURRENT BUILDING REGULATIONS, CODES OF PRACTICE AND
 PLANNING OFFICERS REQUIREMENTS.
 ALL MATERIALS MUST COMPLY WITH CURRENT BRITISH STANDARDS
 IN SITUATIONS USED.

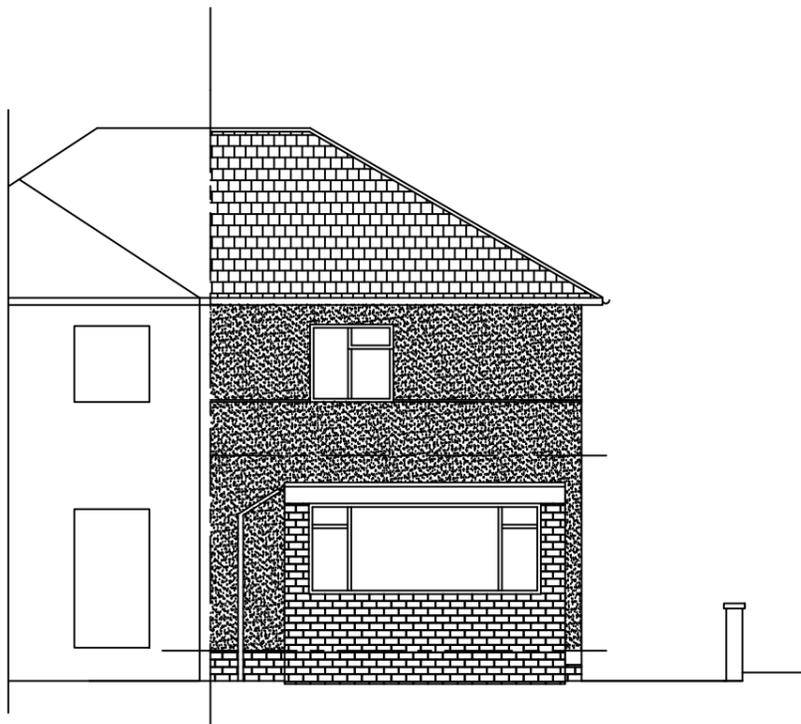


Existing Rear Elevation - West

1:100

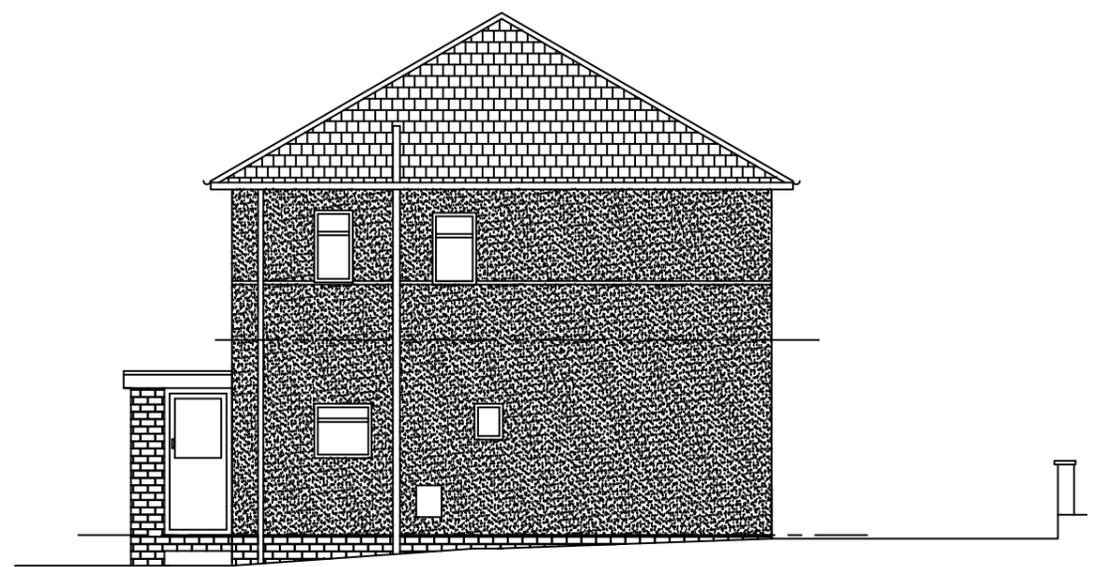


Existing Left Side Elevation - South

1:100

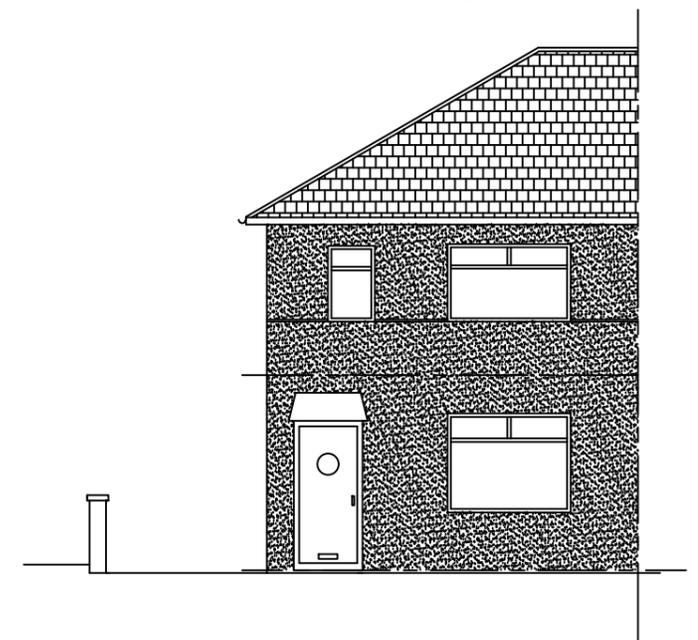


Existing Front Elevation - East

1:100

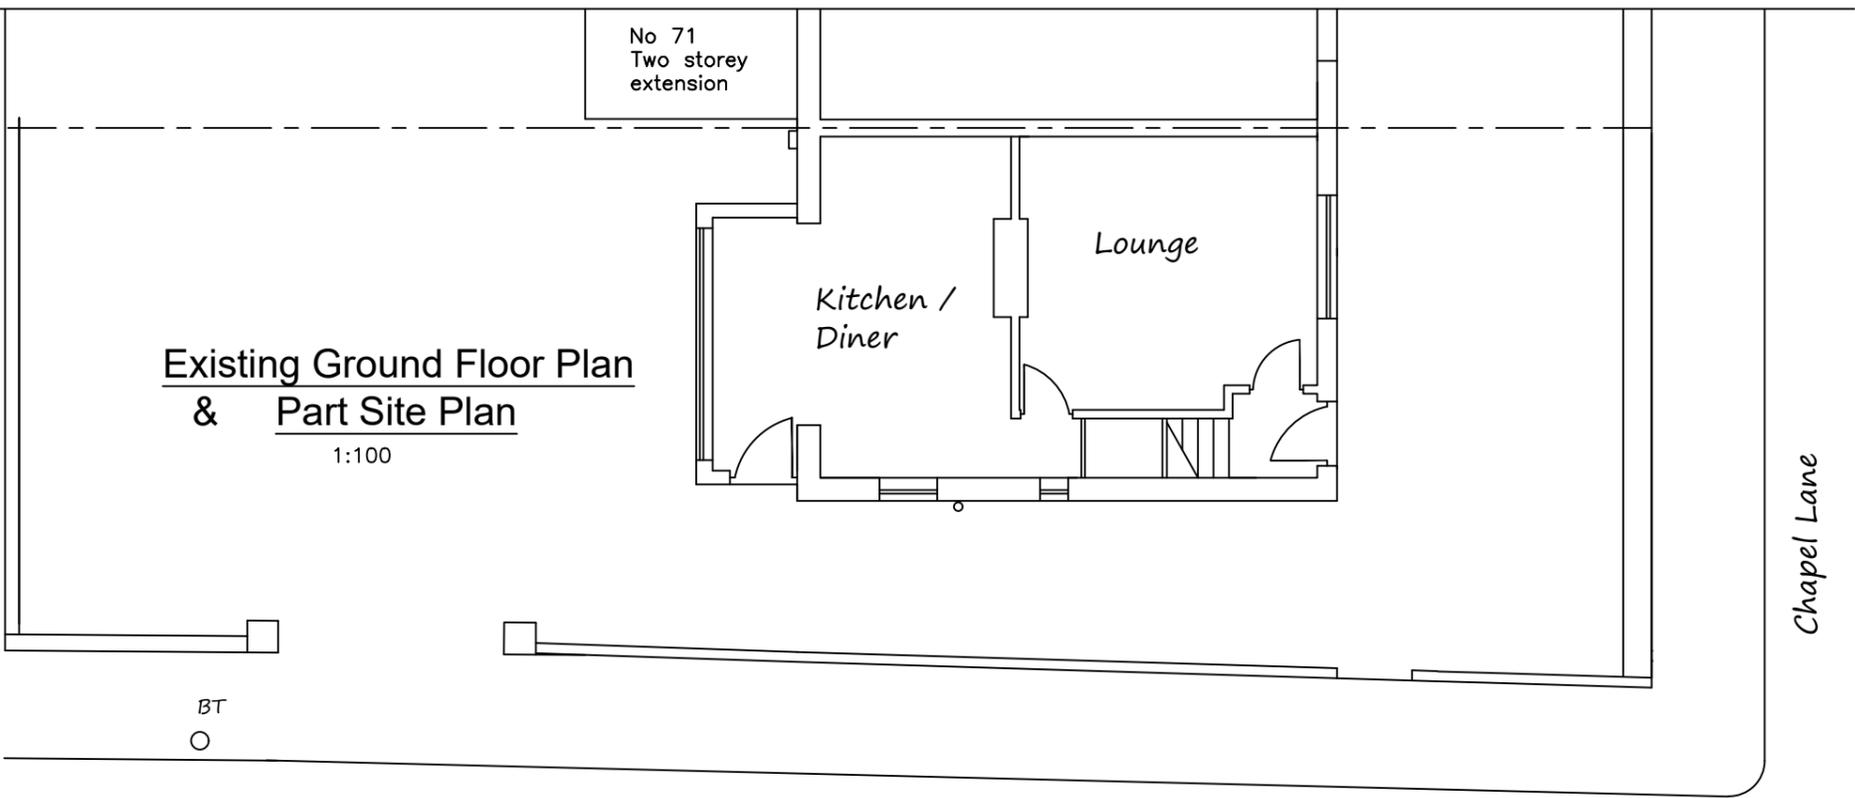

Existing Ground Floor Plan
& Part Site Plan

1:100

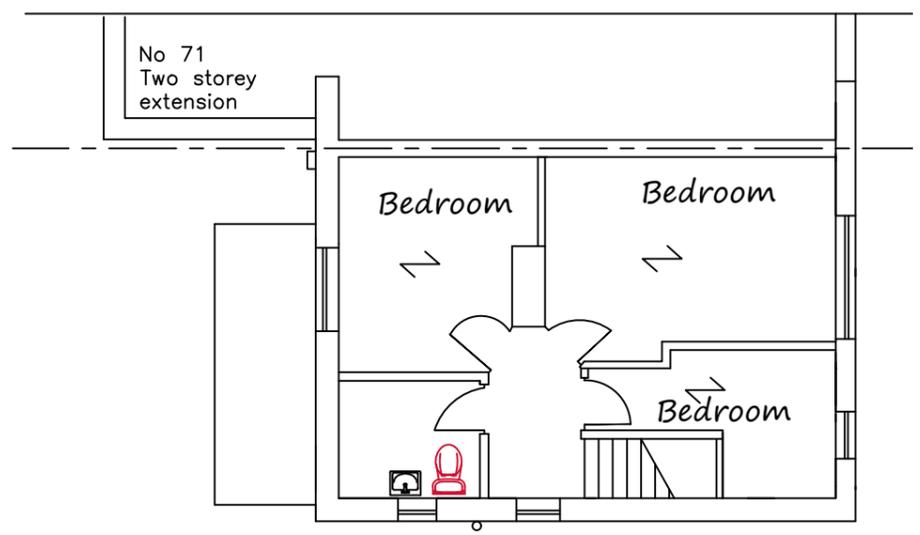

Existing First Floor Plan

1:100

MIRFIELD DESIGNS

Planning & Building Control Services

Tel: 07877959728

Email: mirfielddesigns@gmail.com

Client Mr & Mrs Hussain	
Job 69 Chapel Lane Heckmondwike	
Title Existing Elevations	
Drawn By RK	Date June 2025
Eng. Check	Scale 1:100
Tech. Check	
Drawing No. 2025 / 493 / 01	Rev.

BT
○

Green Avenue

Chapel Lane