


NOTE
MATERIALS TO MATCH EXISTING
THESE NOTES DO NOT COMPRISE A FULL SPECIFICATION
THEY ARE FOR GENERAL GUIDANCE ONLY AND THEIR
PRIMARY FUNCTION IS TO ASSIST LOCAL AUTHORITY
OFFICERS IN DETERMINING BUILDING REGULATION COMPLIANCE
ALL DIMENSIONS MUST BE CHECKED ON SITE PRIOR TO WORKS
STARTING.
ALL WORKS MUST BE CARRIED OUT IN ACCORDANCE WITH
CURRENT BUILDING REGULATIONS, CODES OF PRACTICE AND
PLANNING OFFICERS REQUIREMENTS.
ALL MATERIALS MUST COMPLY WITH CURRENT BRITISH STANDARDS
IN SITUATIONS USED.

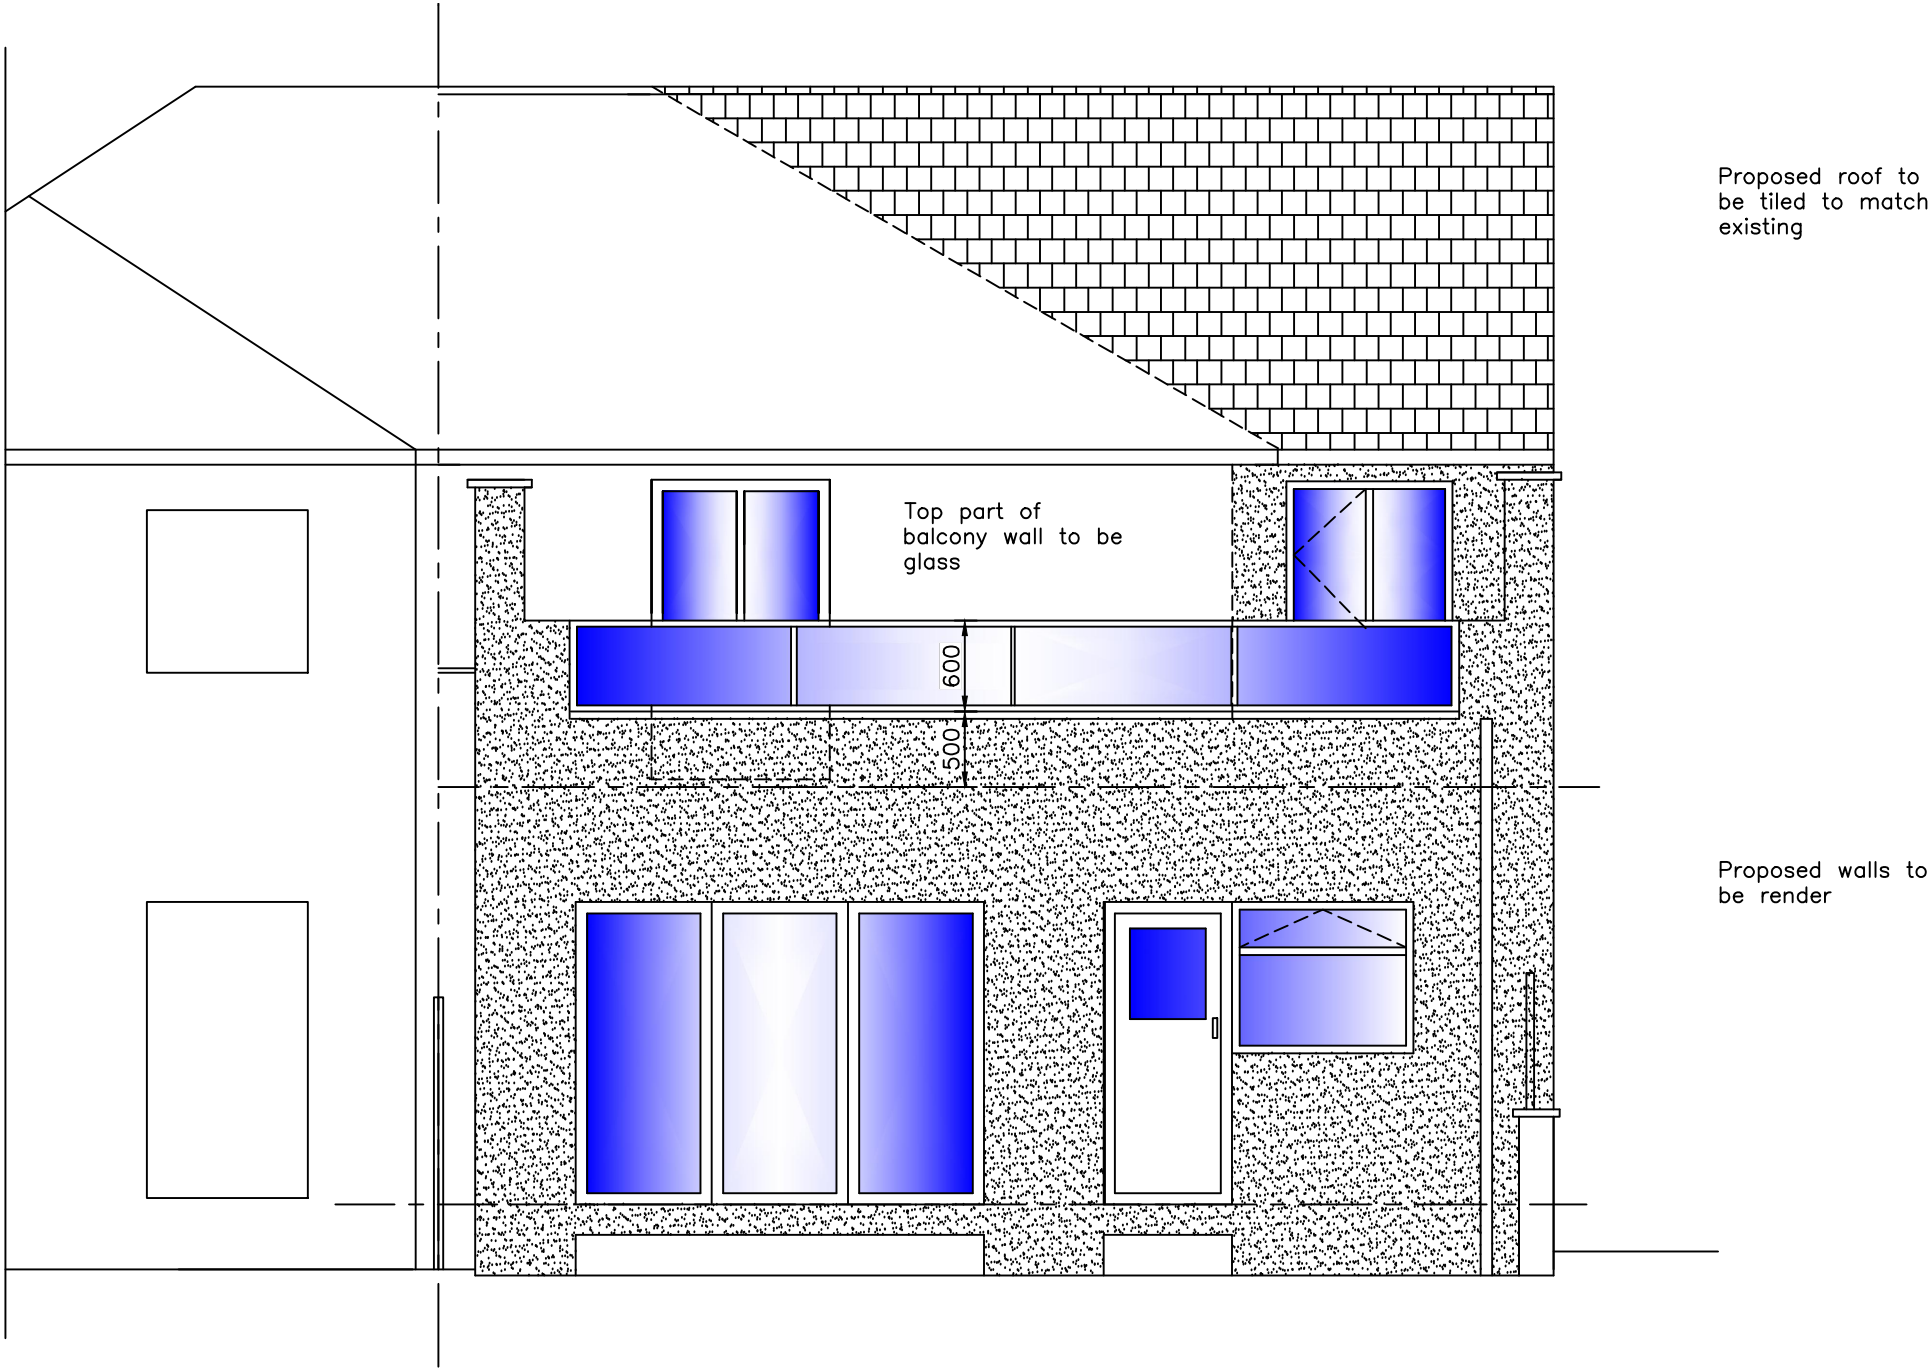

Proposed Rear Elevation (West)

1:50

MIRFIELD DESIGNS
Planning & Building Control Service

Tel: 07877959728
Email: mirfelddesigns@gmail.com

Client		Mr & Mrs Hussain	
Job		69 Chapel Lane Heckmondwike	
Title		Proposed Rear Elevation	
Drawn By	RK	Date	June 2025
Eng. Check		Scale	1:50
Tech. Check			
Drawing No.		Rev.	
2025 / 493 / 03			