



NOTE
 MATERIALS TO MATCH EXISTING
 THESE NOTES DO NOT COMPRISE A FULL SPECIFICATION
 THEY ARE FOR GENERAL GUIDANCE ONLY AND THEIR
 PRIMARY FUNCTION IS TO ASSIST LOCAL AUTHORITY
 OFFICERS IN DETERMINING BUILDING REGULATION COMPLIANCE
 ALL DIMENSIONS MUST BE CHECKED ON SITE PRIOR TO WORKS
 STARTING.
 ALL WORKS MUST BE CARRIED OUT IN ACCORDANCE WITH
 CURRENT BUILDING REGULATIONS, CODES OF PRACTICE AND
 PLANNING OFFICERS REQUIREMENTS.
 ALL MATERIALS MUST COMPLY WITH CURRENT BRITISH STANDARDS
 IN SITUATIONS USED.

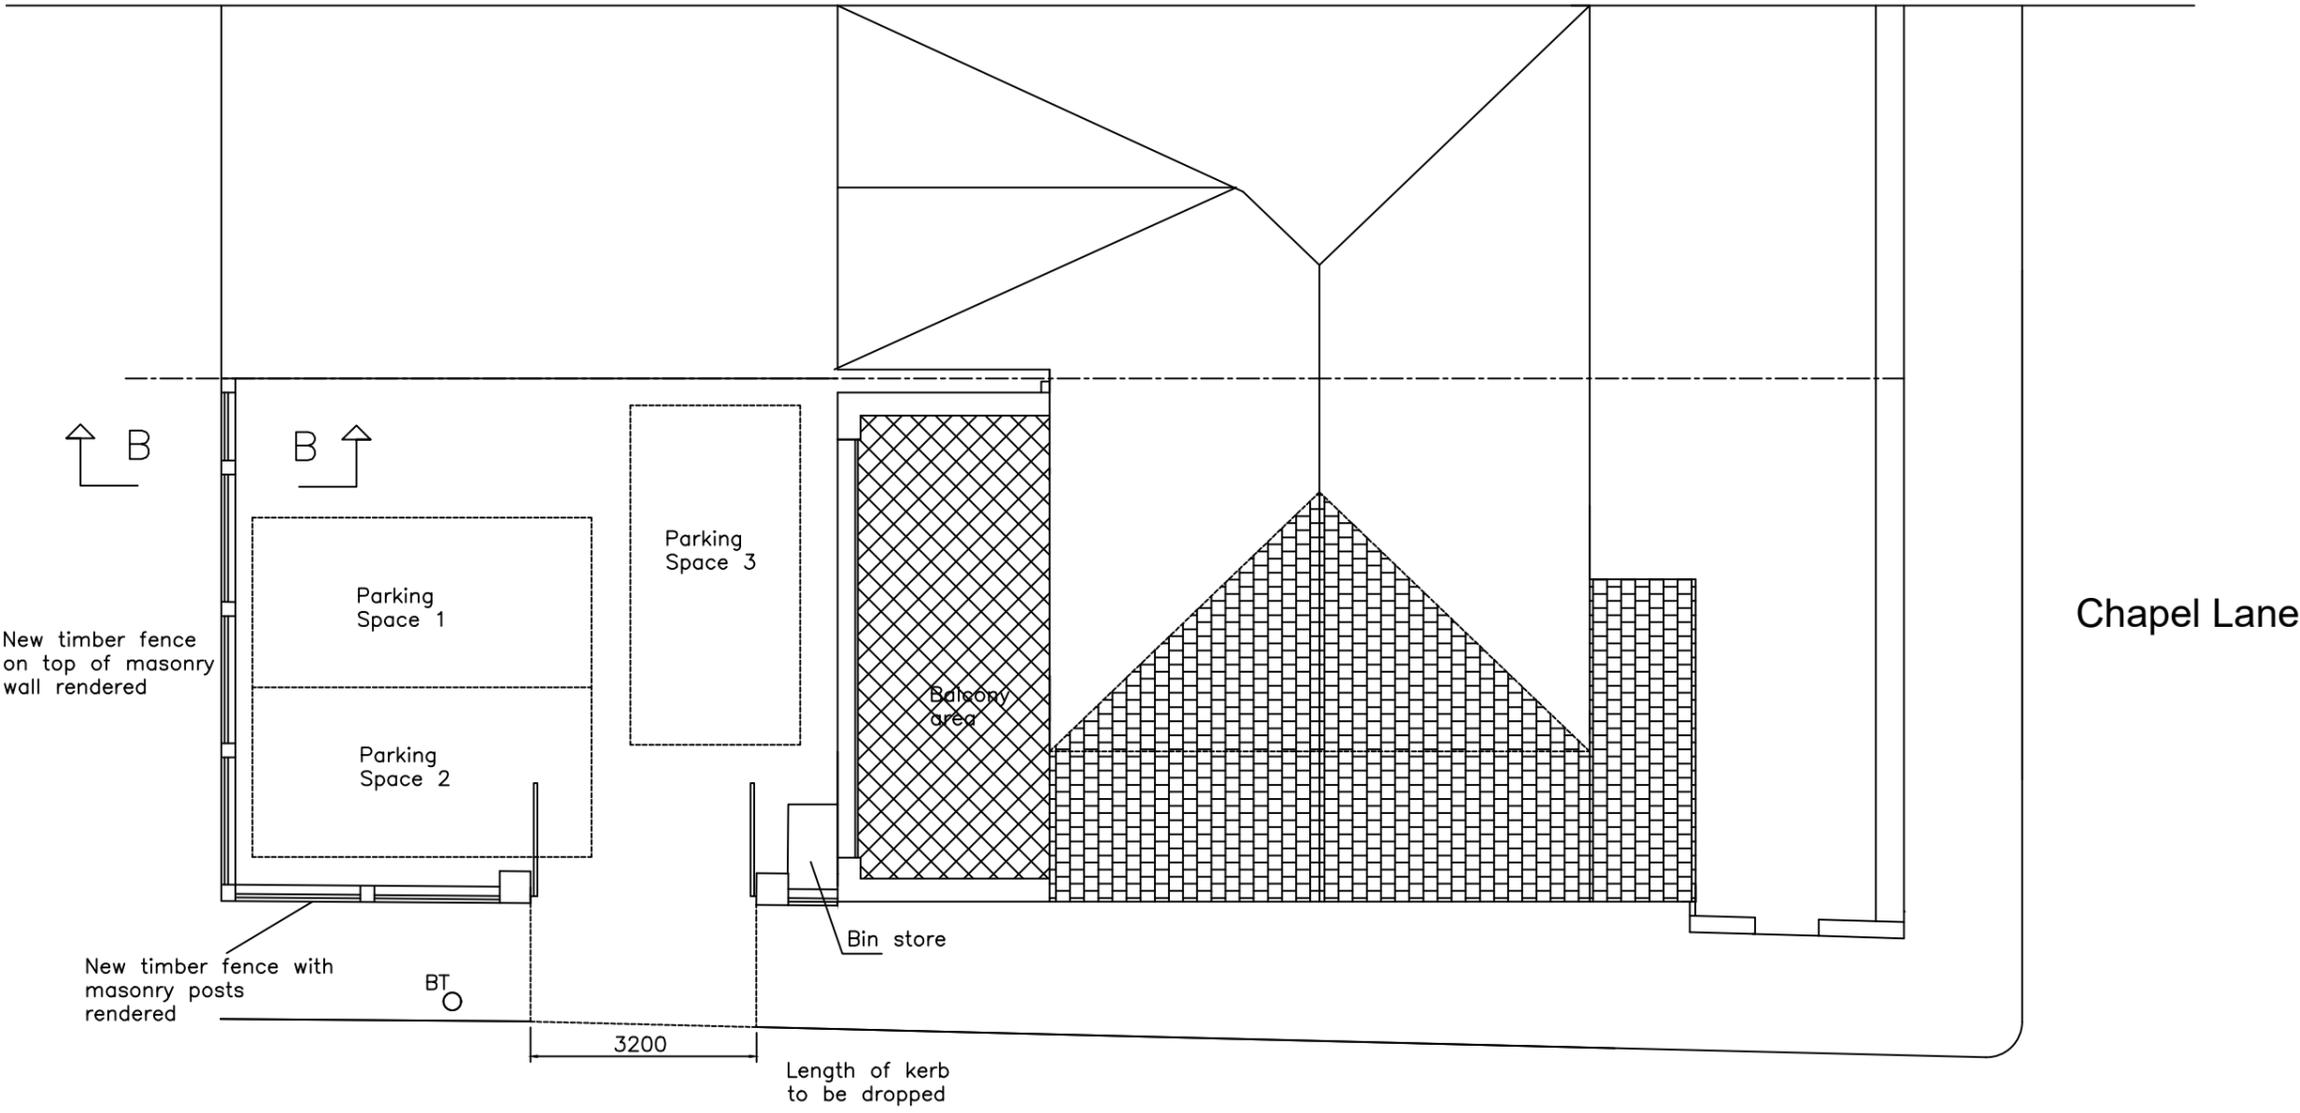


Proposed Site Plan

1:100

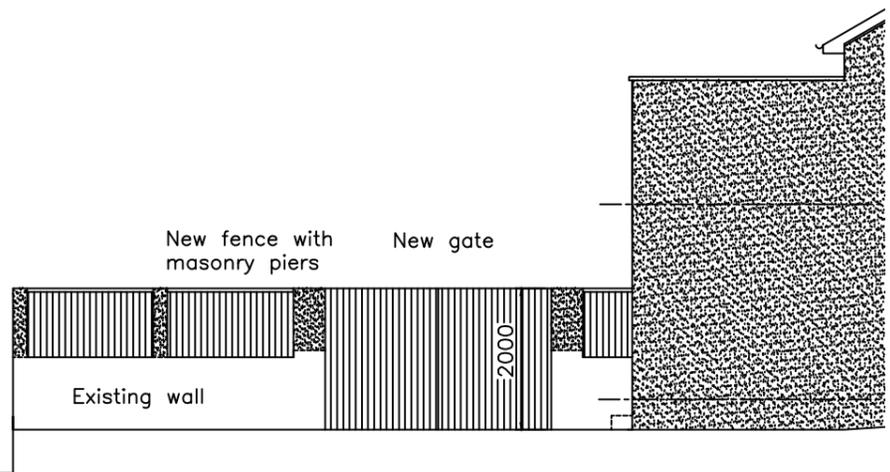

Proposed side elevation of new fence

1:100

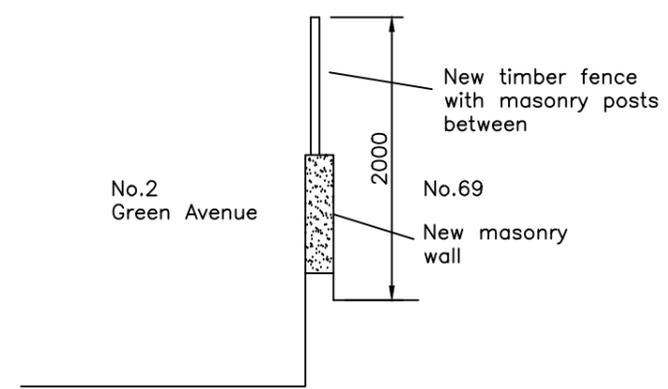

Section B-B

1:50

Chapel Lane

Green Avenue

MIRFIELD DESIGNS
 Planning & Building Control Service:

Tel: 07877959728
 Email: mirfielddesigns@gmail.com

| | |
|---------------------------------------|-------------------|
| Client Mr & Mrs Hussain | |
| Job 69 Chapel Lane Heckmondwike | |
| Title Proposed Site Plan | |
| Drawn By RK | Date June 2025 |
| Eng. Check | Scale 1:100,50 |
| Tech. Check | |
| Drawing No. 2025 / 493 / 07 | Rev. |