



SOUTH ELEVATION  
1:100

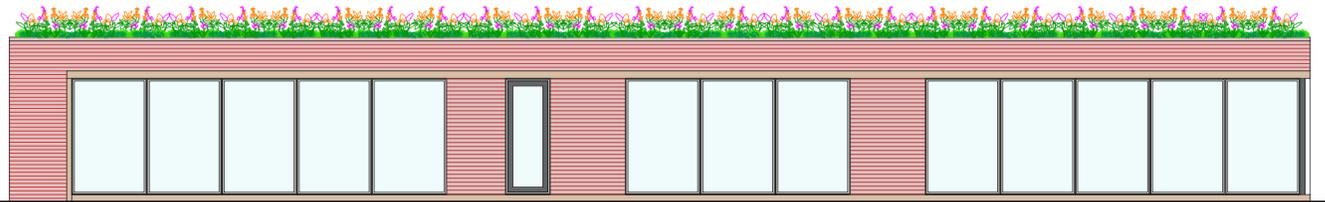


EAST ELEVATION  
1:100

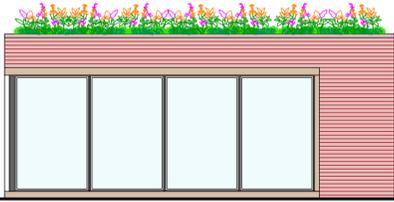


NORTH ELEVATION  
1:100




WEST ELEVATION  
1:100

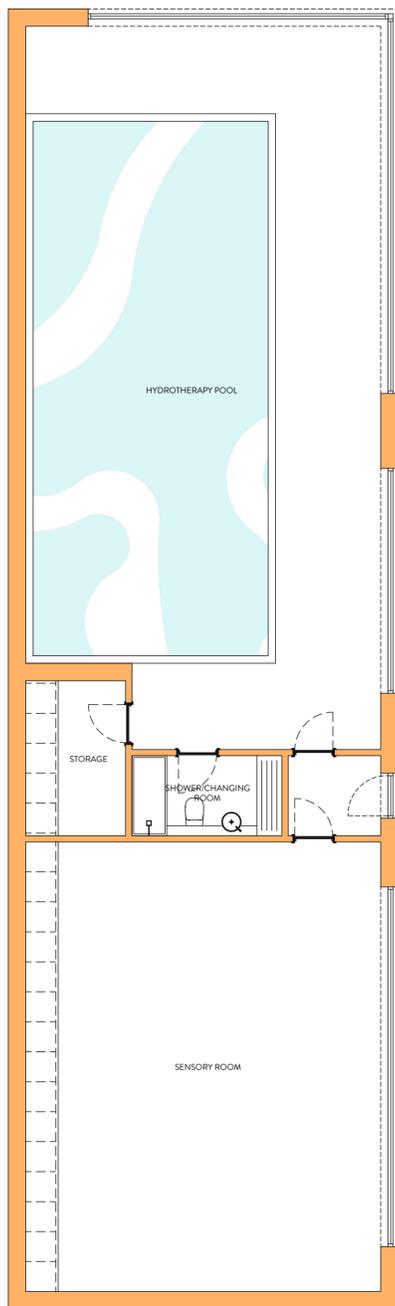

GROUND FLOOR PLAN  
1:100

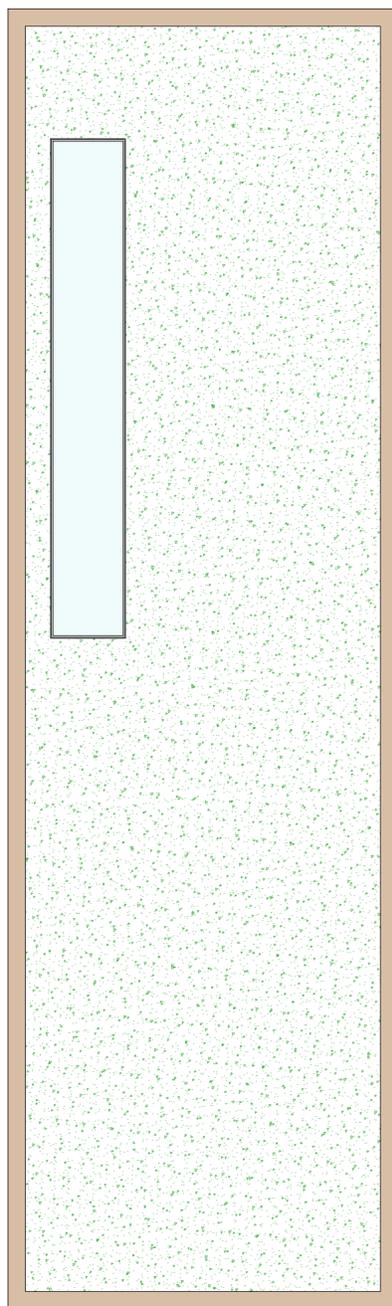

ROOF PLAN  
1:100

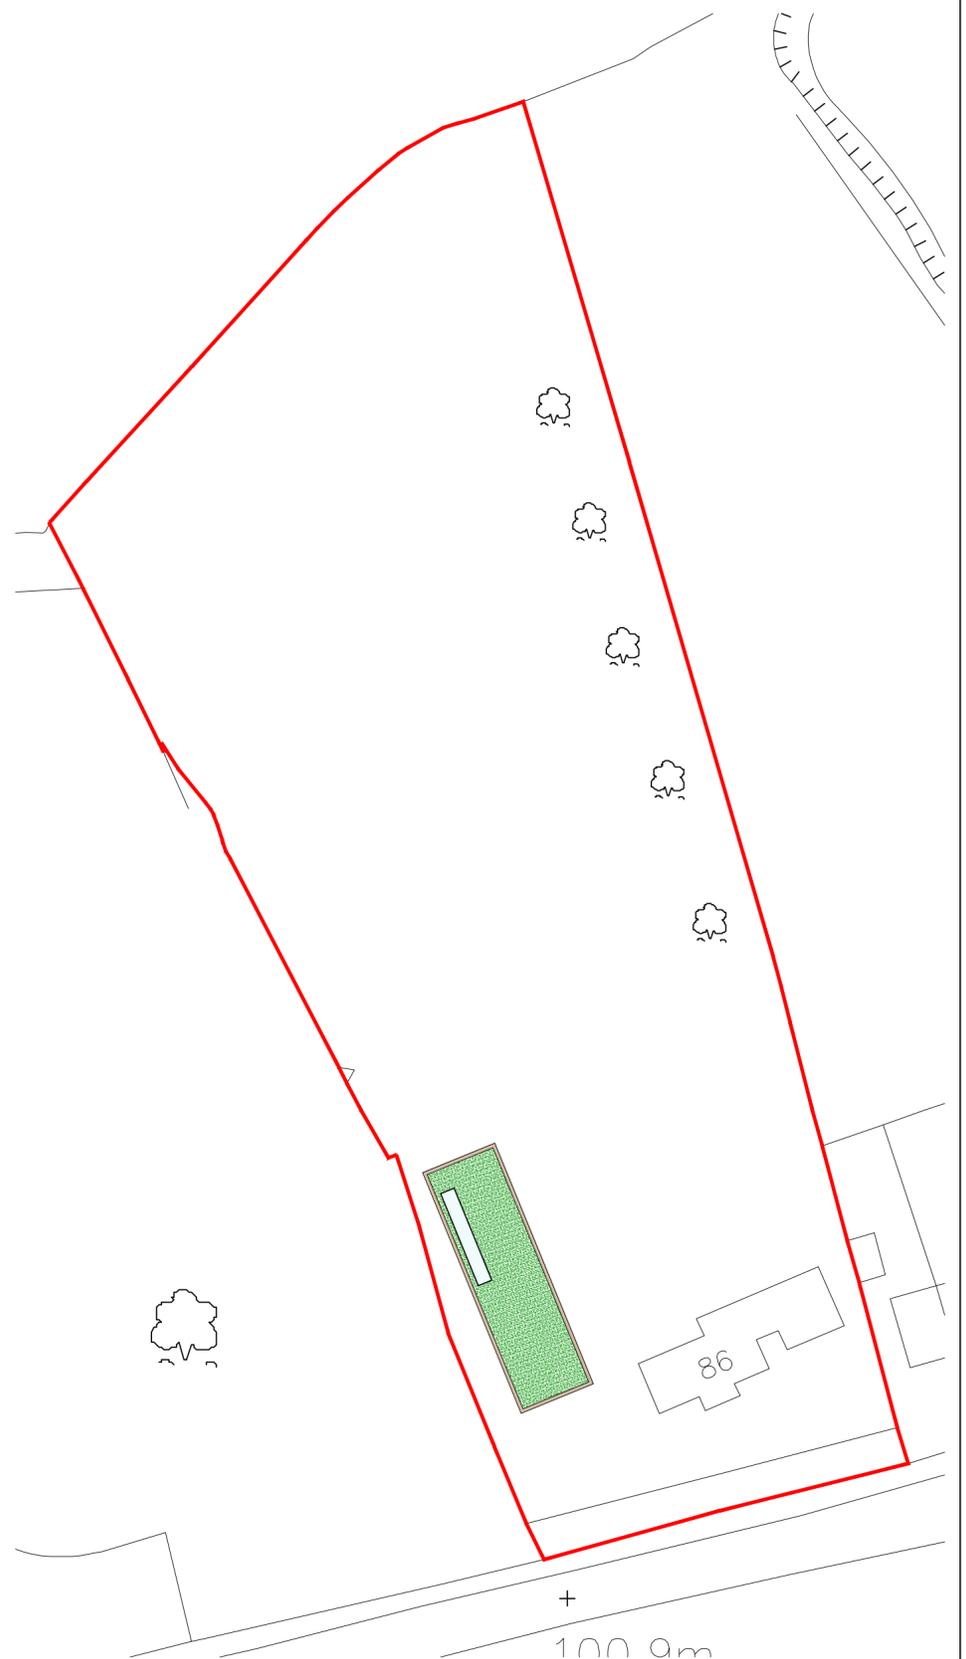

PROPOSED BLOCK PLAN  
1:500



REVISION	DESCRIPTION	DATE	STATUS

**PLANNING DRAWING**

**ORANGE DESIGN STUDIO.**  
ARCHITECTURAL PRACTICE

hello@orangedesignstudio.co.uk  
59A, Huddersfield Road, Mirfield, WF14 8AA  
orangedesignstudio.co.uk  
01924 650930

COPYRIGHT © ORANGE DESIGN STUDIO LIMITED

PROJECT TITLE <b>SUMMERHILL</b>			
DRAWING TITLE <b>OUTBUILDING</b>			
SCALE <b>1:500</b>	DRAWN <b>EG</b>	CHECKED <b>JH</b>	PROJECT REFERENCE <b>ODS 25/985</b>
PAPER SIZE <b>A2</b>	DWG NUMBER <b>(20)001</b>	DATE <b>10/04/25</b>	REVISION <b>/</b>
CLIENT <b>MR &amp; MRS GORDON</b>			