



Only figured dimensions should be used.
 Scaled dimensions should be checked with the Architect.
 This drawing together with the design, is the property and copyright
 of the Architect and must not be reproduced without written
 permission

 


GRAPHIC SCALE: 1:50

 


GRAPHIC SCALE: 1:100




1 Existing Ground Floor Plan
 1 : 50

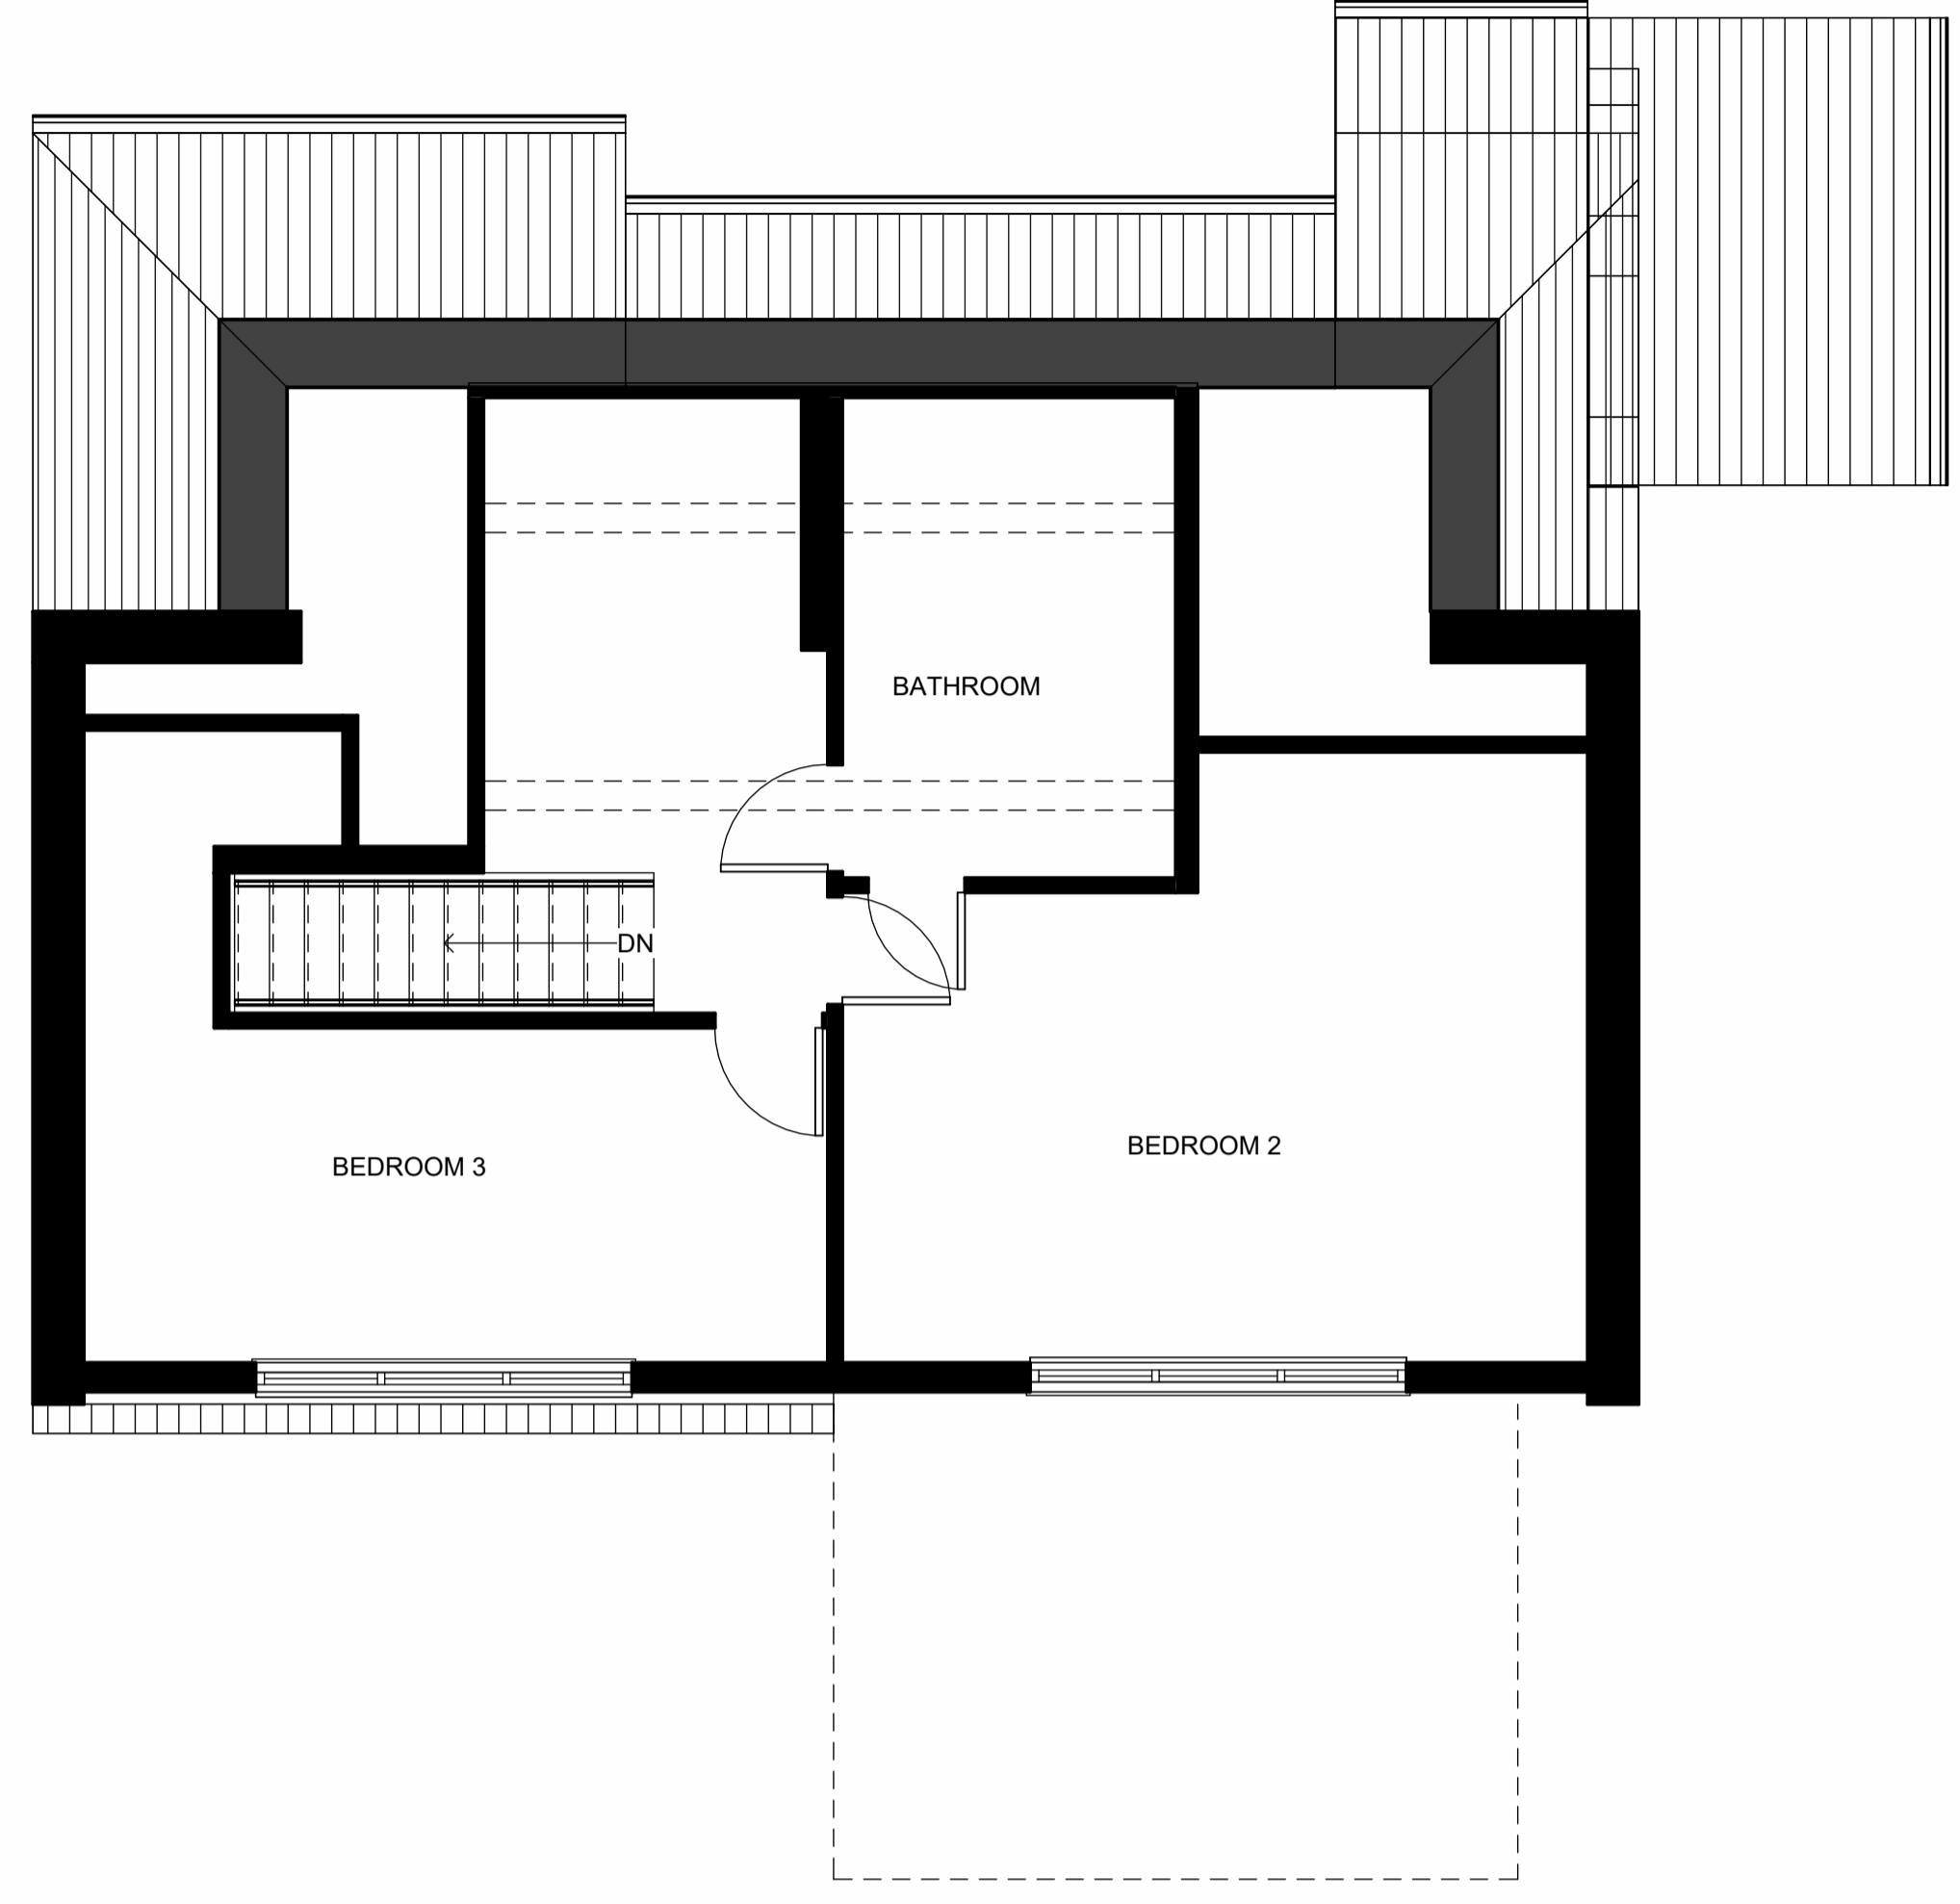

2 Existing First Floor Plan
 1 : 50

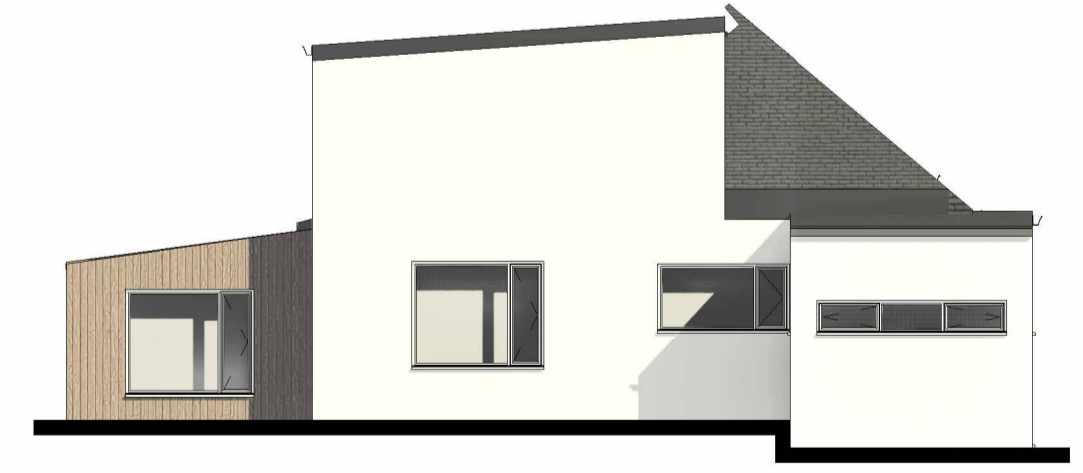


3 Existing South Elevation
 1 : 100

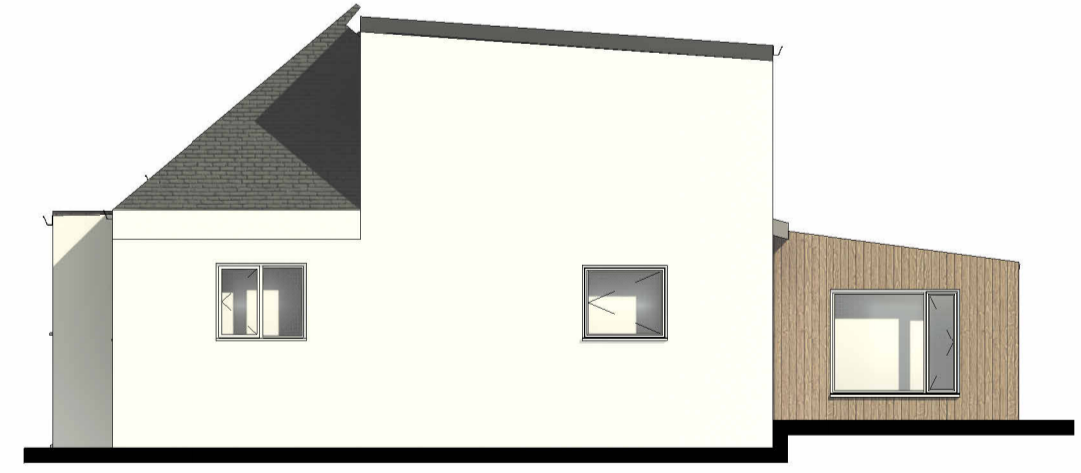

4 Existing North Elevation
 1 : 100



5 Existing East Elevation
 1 : 100

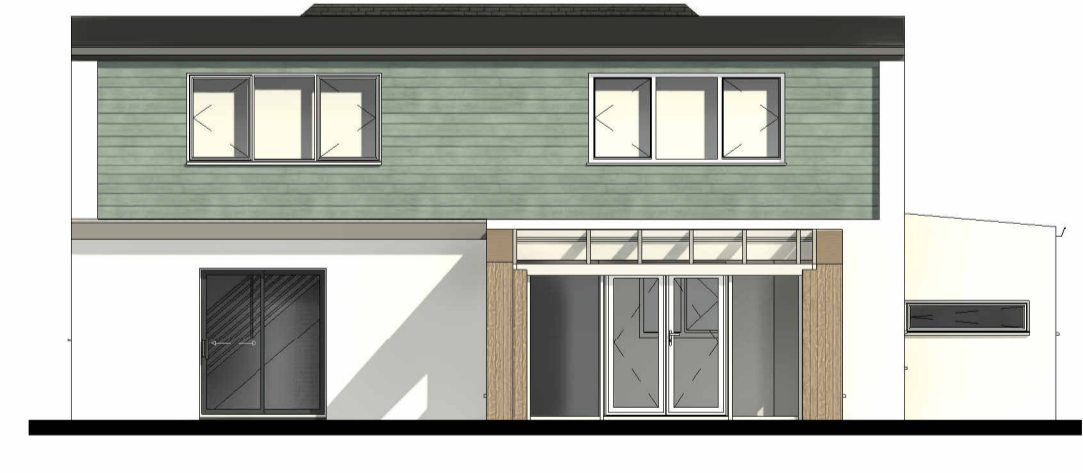

6 Existing West Elevation
 1 : 100

rev	description	drawn	auth	date
DO NOT SCALE OFF THIS DRAWING				

ACUMEN
 Designers & Architects

acumenarchitects.co.uk 01484 546 000
 Headrow House, Old Leeds Road, Huddersfield, Huddersfield HD1 1SG

Client
 MR K RAD

Project
 161 CAUSEWAYSIDE, LINTHWAITE,
 HUDDERSFIELD, HD7 5SJ

Project No	Drawing No	Rev
2951	(100)01	

Description
 EXISTING PLANS AND ELEVATIONS

Scale	Date Drawn	Drawn By	Authorised By
As @ A1	JUN 25	GH	JC

Purpose of Issue
 indicated
 Planning Building Regs Tender Construction Comment Info