



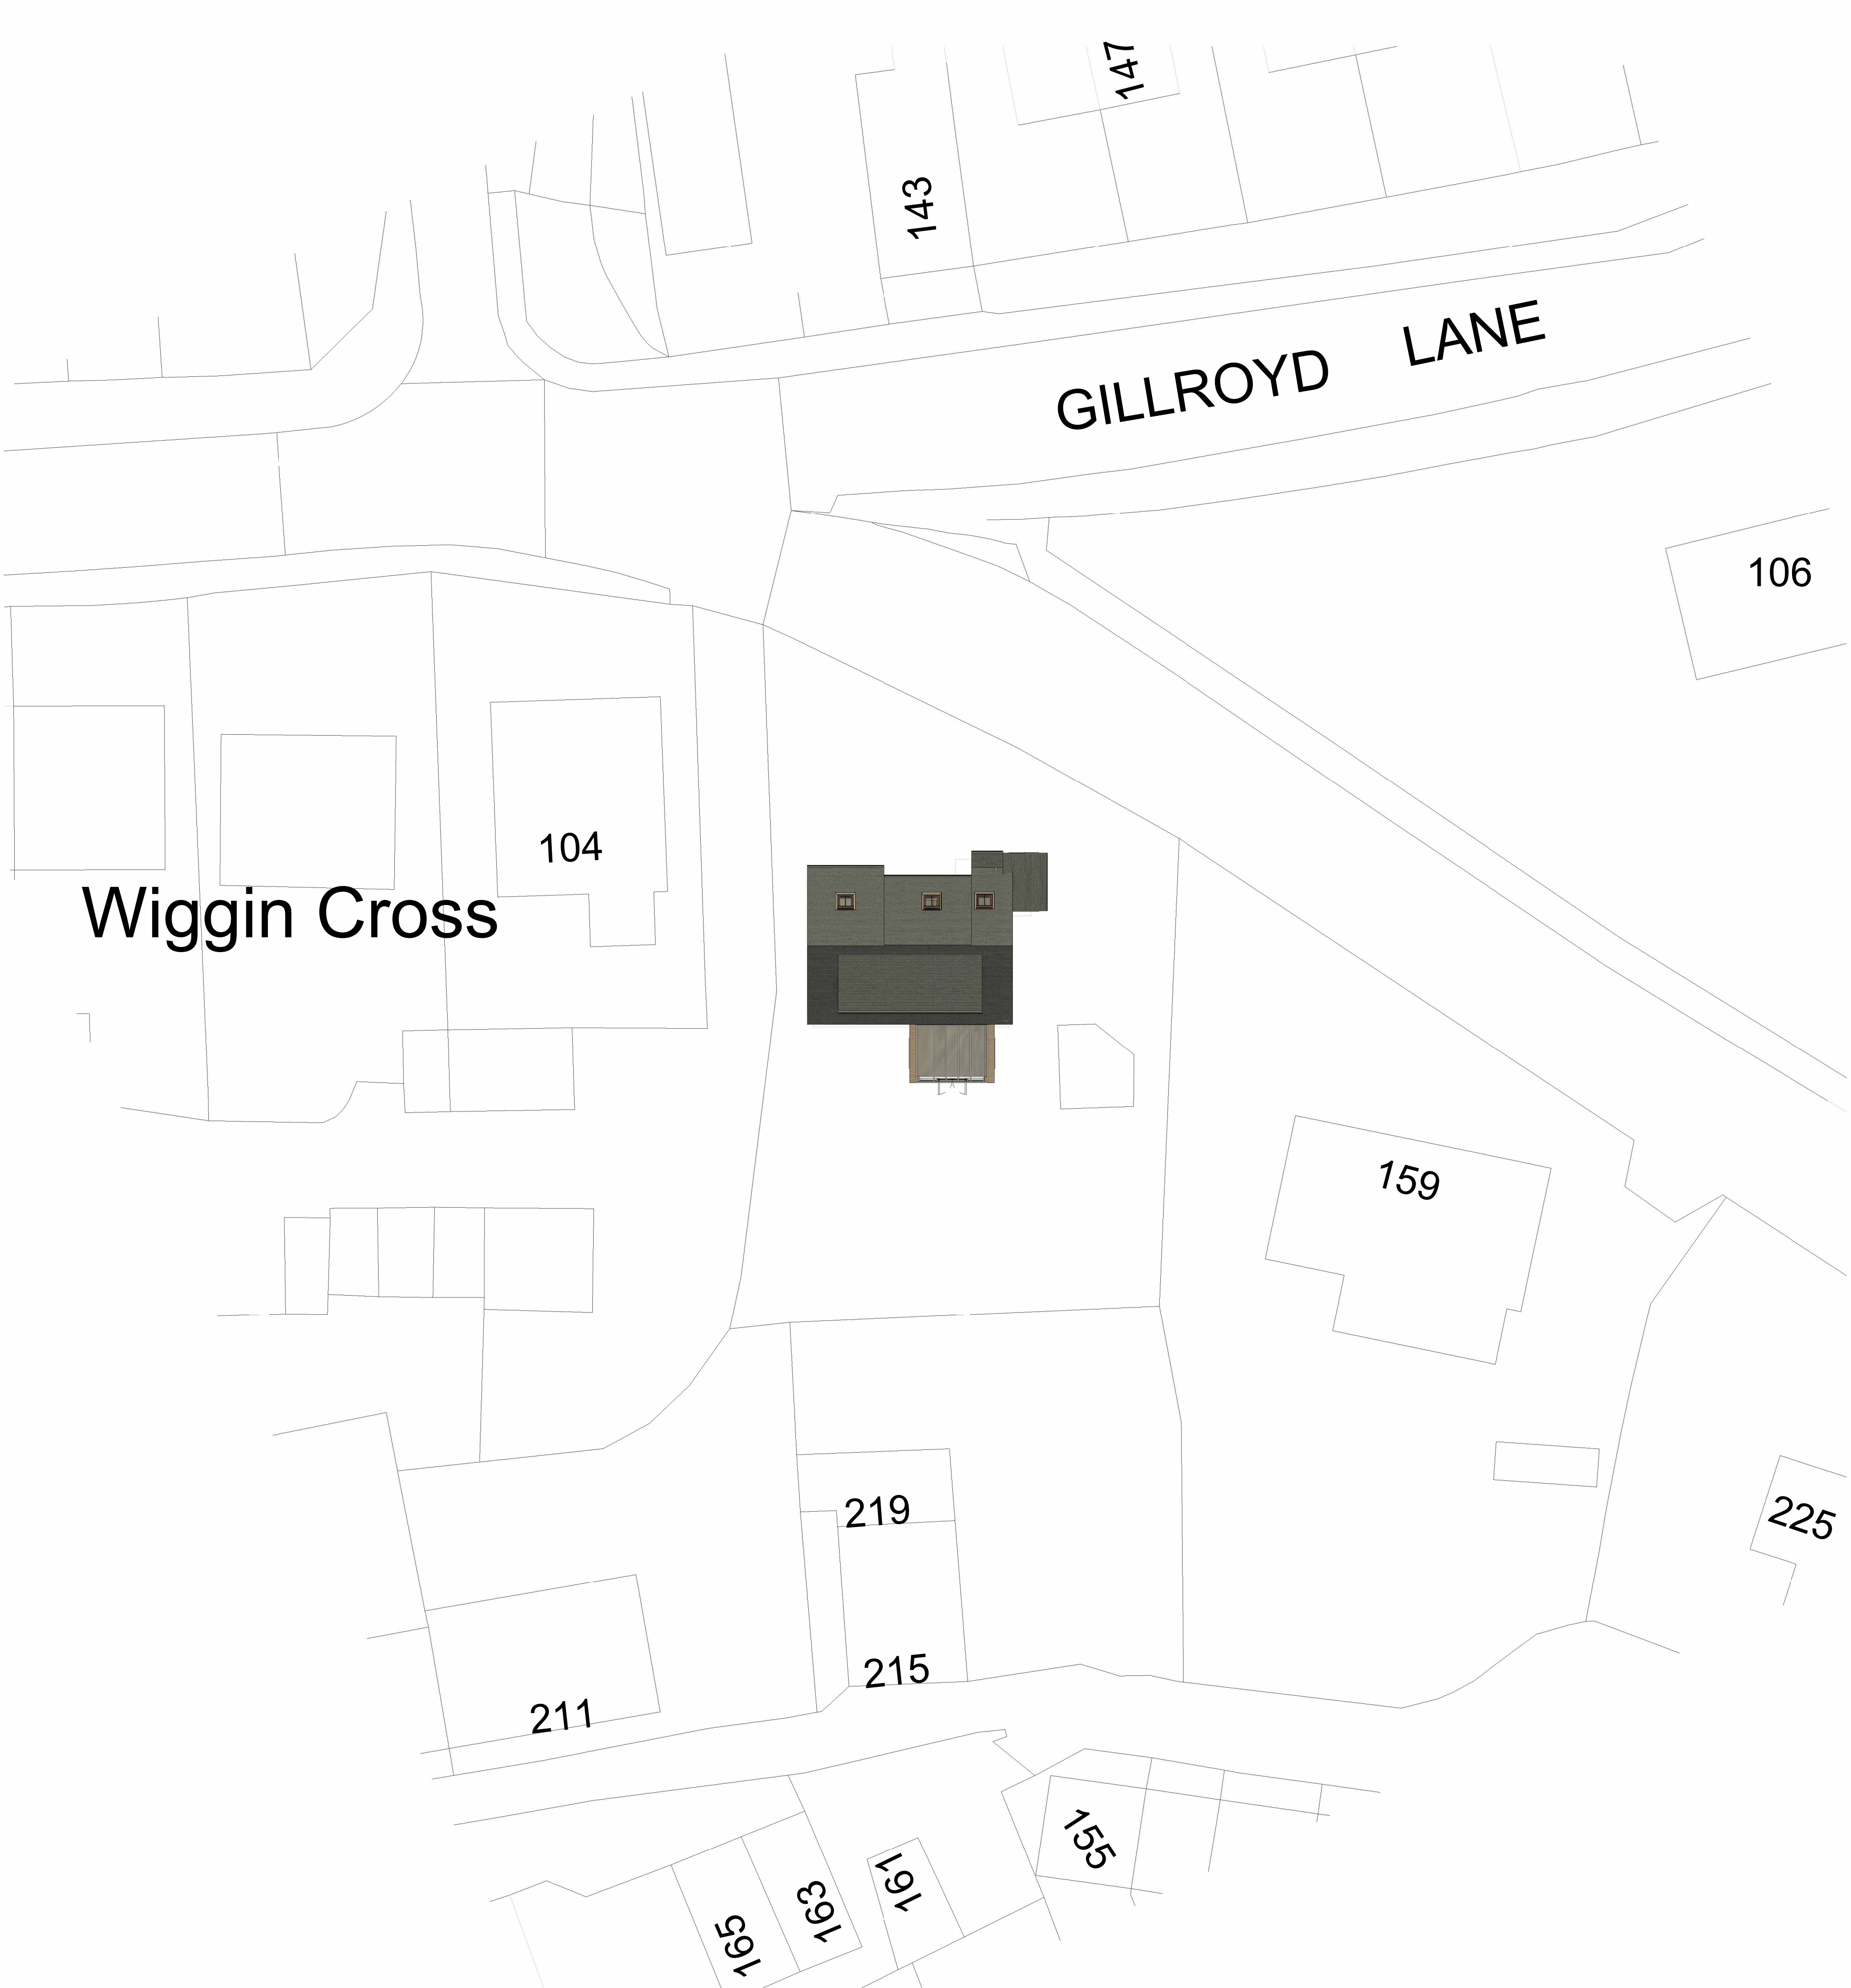

Only figured dimensions should be used.

Scaled dimensions should be checked with the Architect.

This drawing together with the design, is the property and copyright of the Architect and must not be reproduced without written permission

 

1 Proposed Site Plan  
1 : 200

|     |                                              |  |       |      |          |
|-----|----------------------------------------------|--|-------|------|----------|
| A   | Dormer size reduced and rooflight inclusion. |  | GH    | JC   | 18.11.25 |
| rev | description                                  |  | drawn | auth | date     |

DO NOT SCALE OFF THIS DRAWING

ACUMEN  
Designers & Architects

acumenarchitects.co.uk01484 546 000  
Headrow House, Old Leeds Road, Huddersfield, Huddersfield HD1 1SG

Client  
MR K RAD

Project  
161 CAUSEWAYSIDE, LINTHWAITE,  
HUDDERSFIELD, HD7 5SJ

|                    |                       |          |
|--------------------|-----------------------|----------|
| Project No<br>2951 | Drawing No<br>(100)04 | Rev<br>A |
|--------------------|-----------------------|----------|

Description  
PROPOSED SITE PLAN

|                       |                      |                |                     |
|-----------------------|----------------------|----------------|---------------------|
| Scale<br>1 : 200 @ A1 | Date Drawn<br>JUN 25 | Drawn By<br>GH | Authorised By<br>JC |
|-----------------------|----------------------|----------------|---------------------|

Purpose of Issue  
Planning ☒ Building Regs ☐ Tender ☐ Construction ☐ Comment ☐ Info ☐