



Only figured dimensions should be used.
 Scaled dimensions should be checked with the Architect.
 This drawing together with the design, is the property and copyright
 of the Architect and must not be reproduced without written
 permission

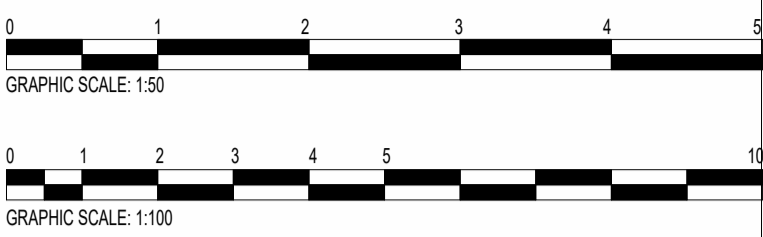

1 Proposed Ground Floor Plan
 1 : 50

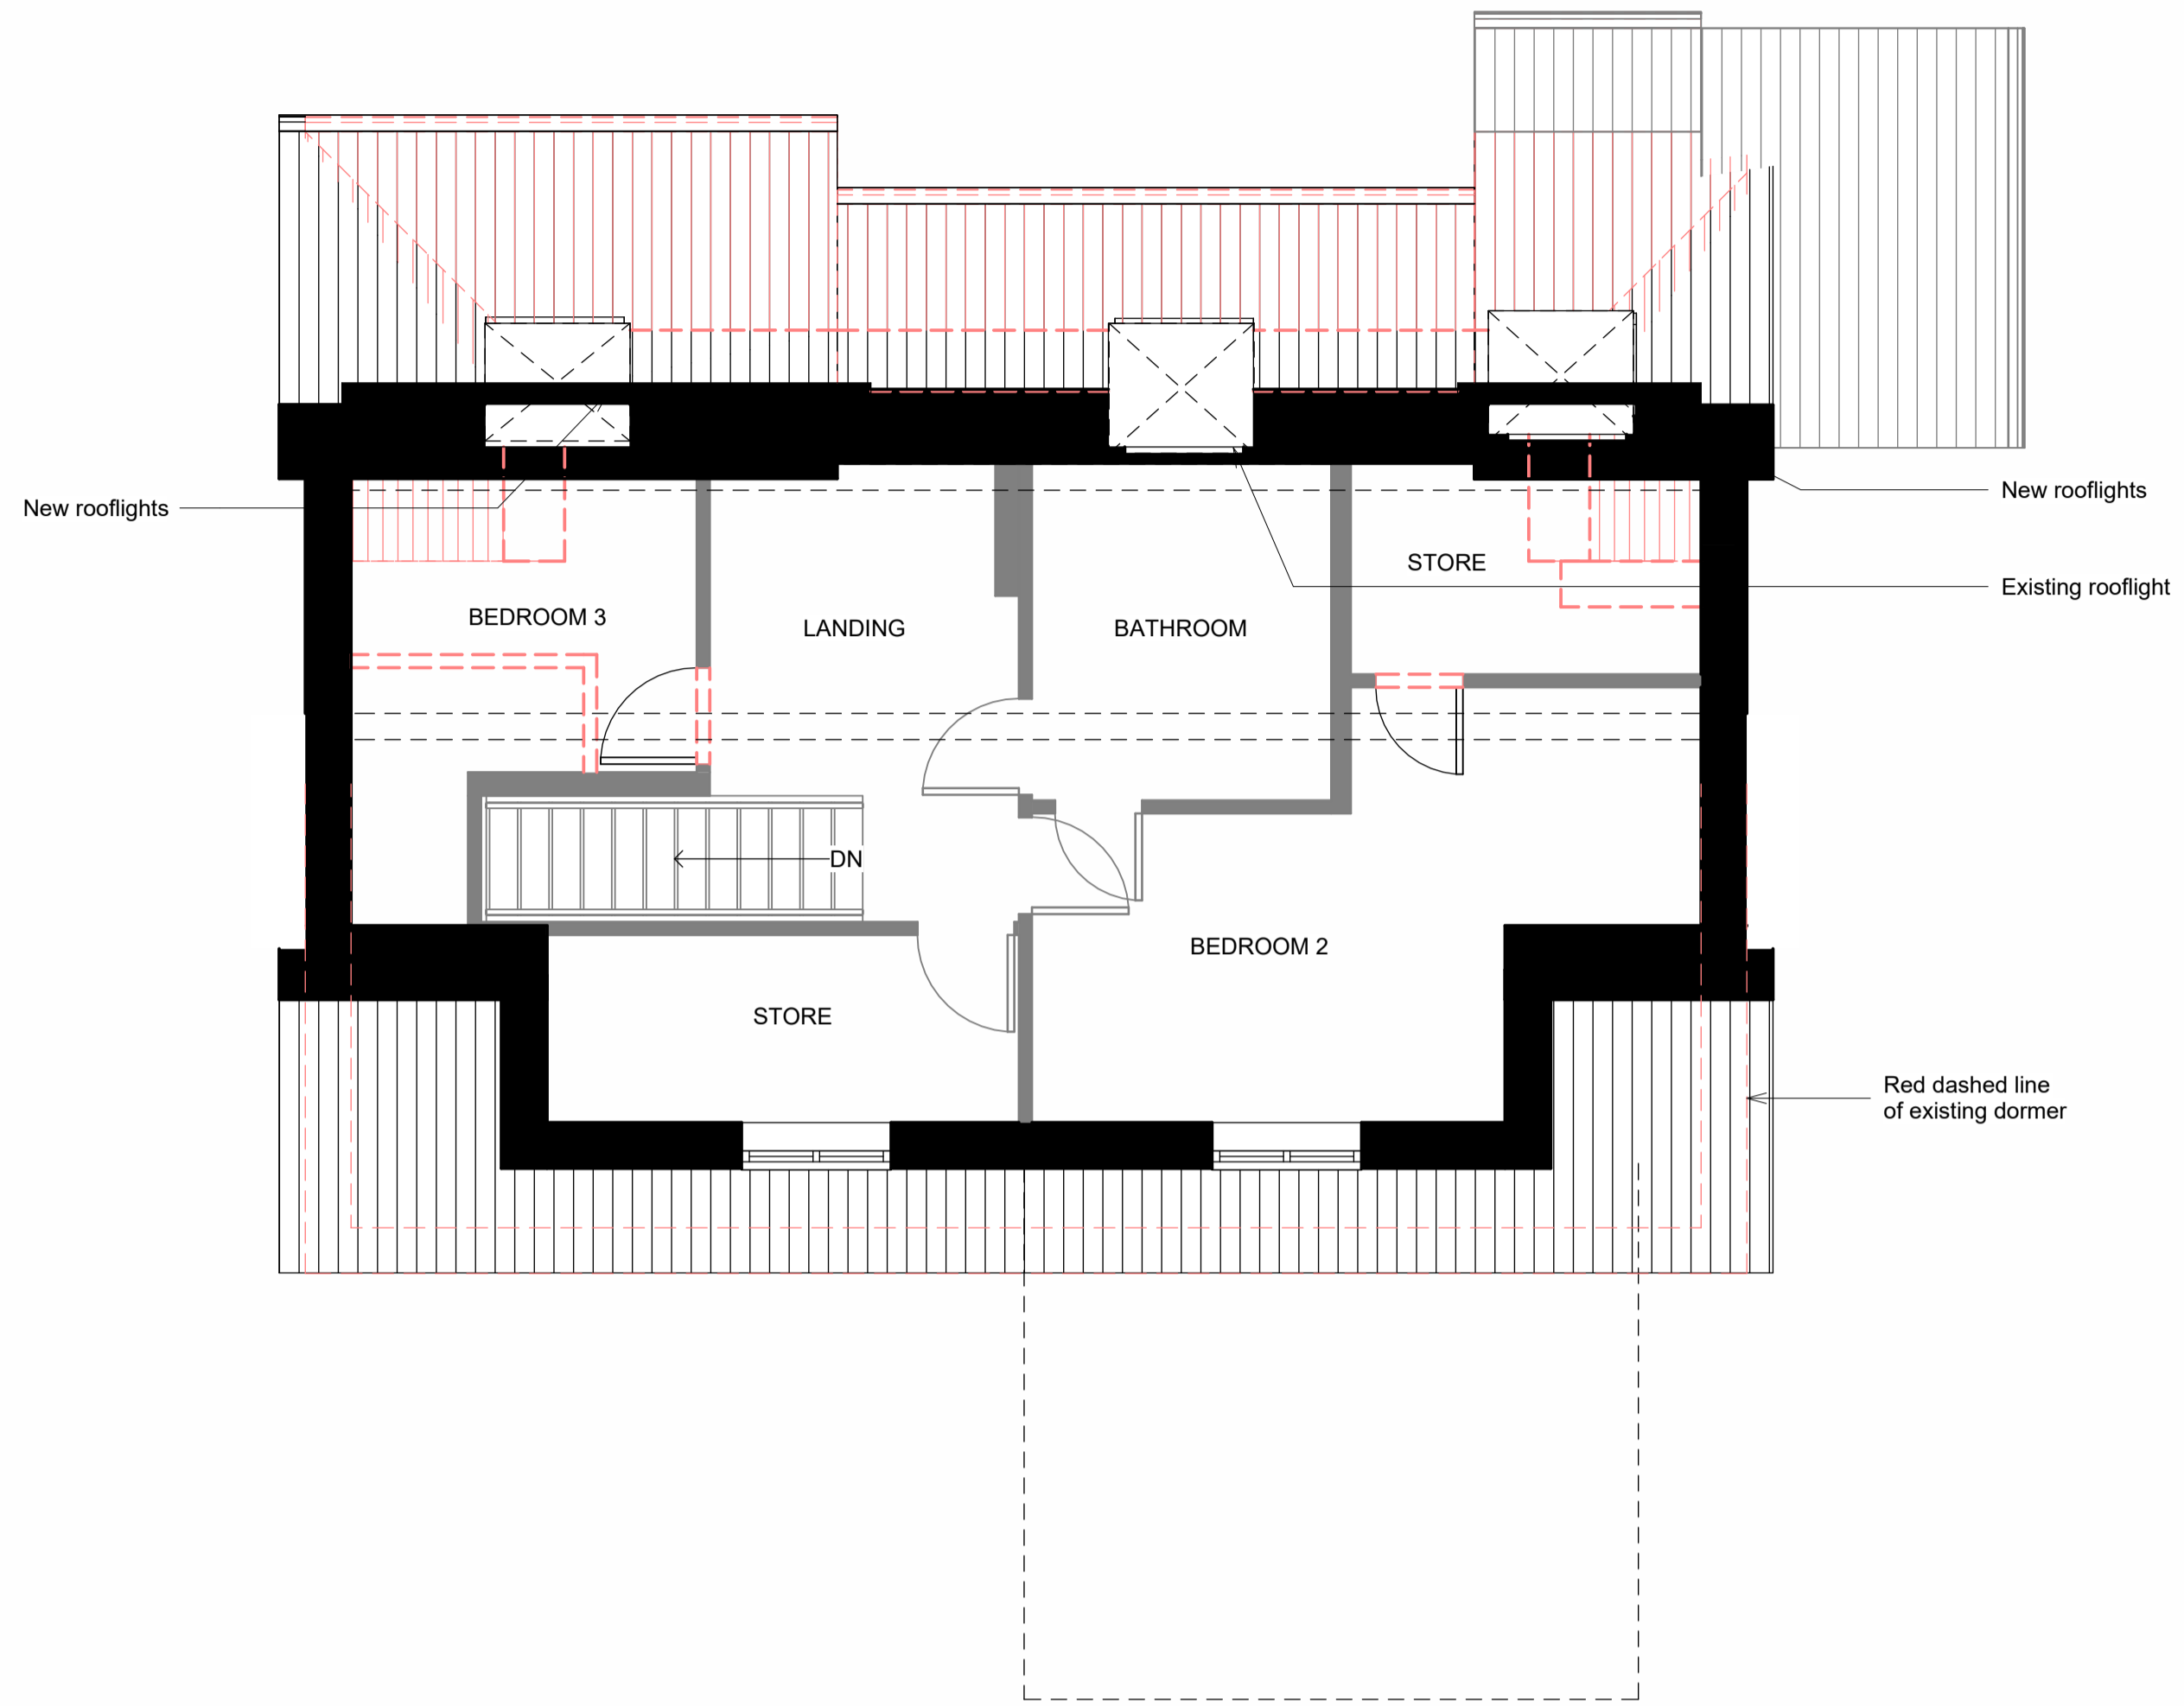

2 Proposed First Floor Plan
 1 : 50



3 Proposed South Elevation
 1 : 100



4 Proposed North Elevation
 1 : 100



5 Proposed East Elevation
 1 : 100



6 Proposed West Elevation
 1 : 100

C	Dormer size reduced and rooflight inclusion.	GH	JC	18.11.25
B	Dormer size reduced and material change.	GH	JC	28.10.25
A	Indicative region to show hipped amendment	GH	JC	10.09.25
rev	description	drawn	auth	date

DO NOT SCALE OFF THIS DRAWING

ACUMEN
 Designers & Architects

acumenarchitects.co.uk 01484 546 000
 Headrow House, Old Leeds Road, Huddersfield, Huddersfield HD1 1SG

Client MR K RAD		
Project 161 CAUSEWAYSIDE, LINTHWAITE, HUDDERSFIELD, HD7 5SJ		
Project No 2951	Drawing No (100)03	Rev C
Description PROPOSED PLANS AND ELEVATIONS		

Scale As @ A1	Date Drawn JUN 25	Drawn By GH	Authorised By JC
Purpose of Issue indicated			
Planning	Building Regs	Tender	Construction
<input checked="" type="radio"/>	<input type="radio"/>	<input type="radio"/>	<input type="radio"/>
Comment	Info		