



Use figured dimensions only. DO NOT SCALE.
 All dimensions are in millimetres unless noted otherwise.
 All levels are in metres above ordnance datum unless noted otherwise.
 This drawing must be read in conjunction with all other relevant drawings and specifications from the Architect and other consultants.
 © KUFIC 2025


NOTES:

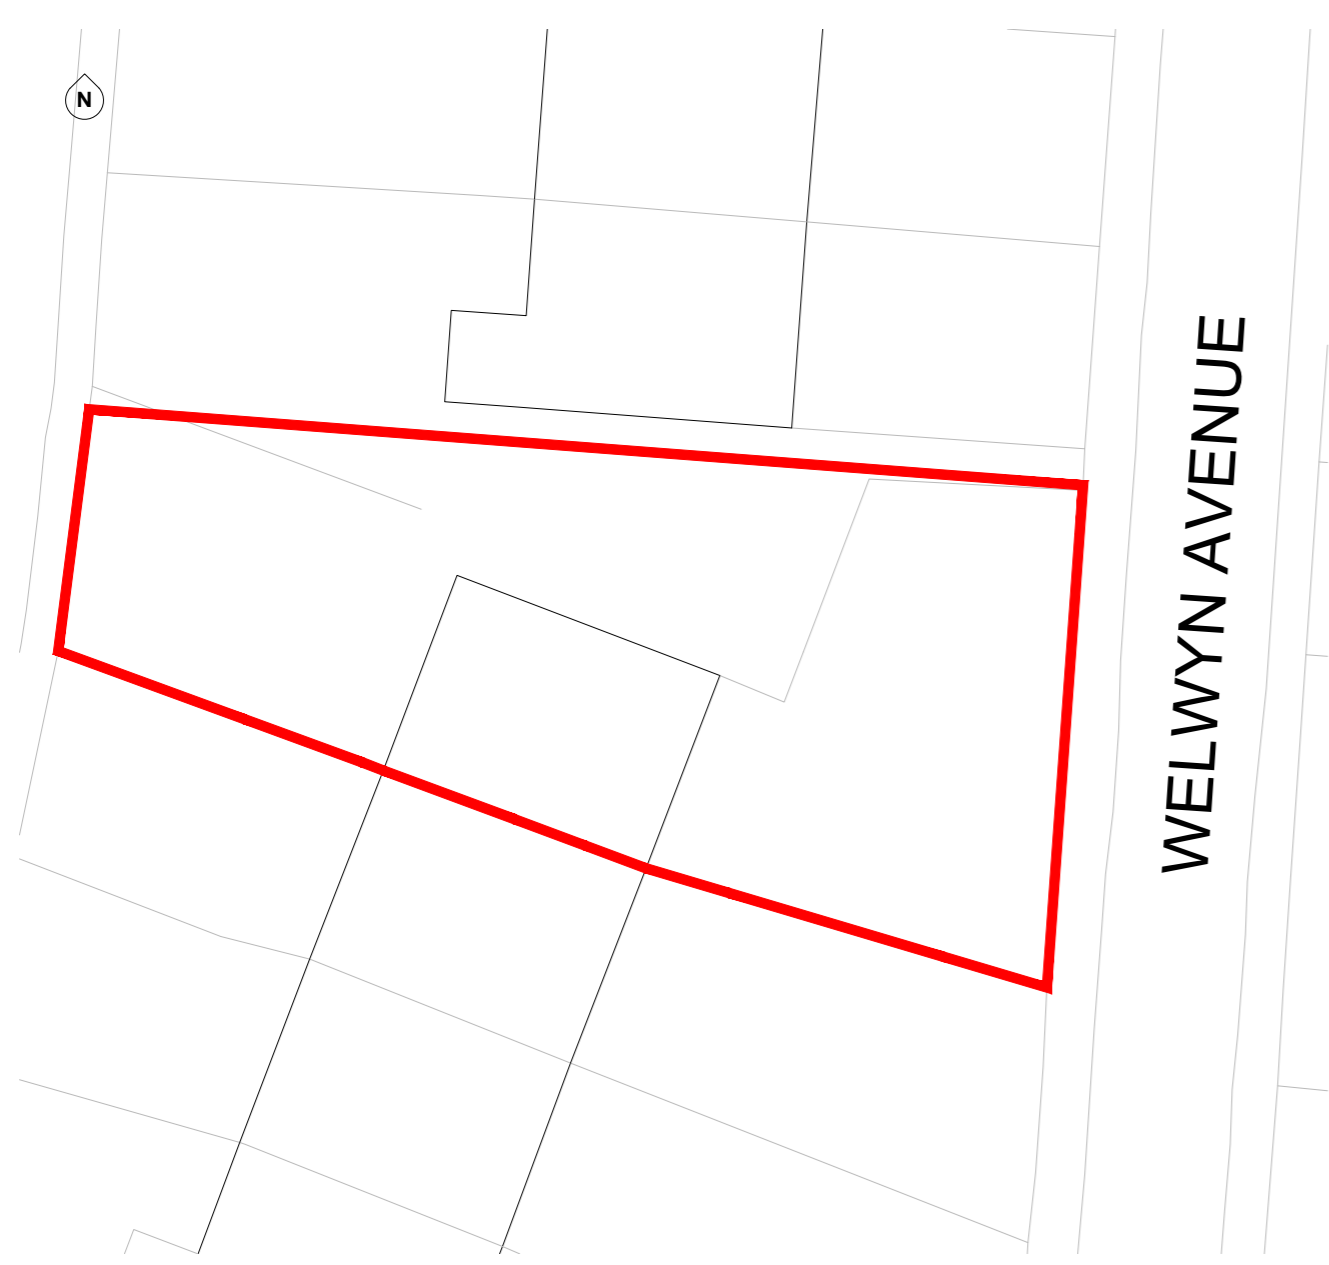


EXISTING SITE PLAN
1:200 @ A1

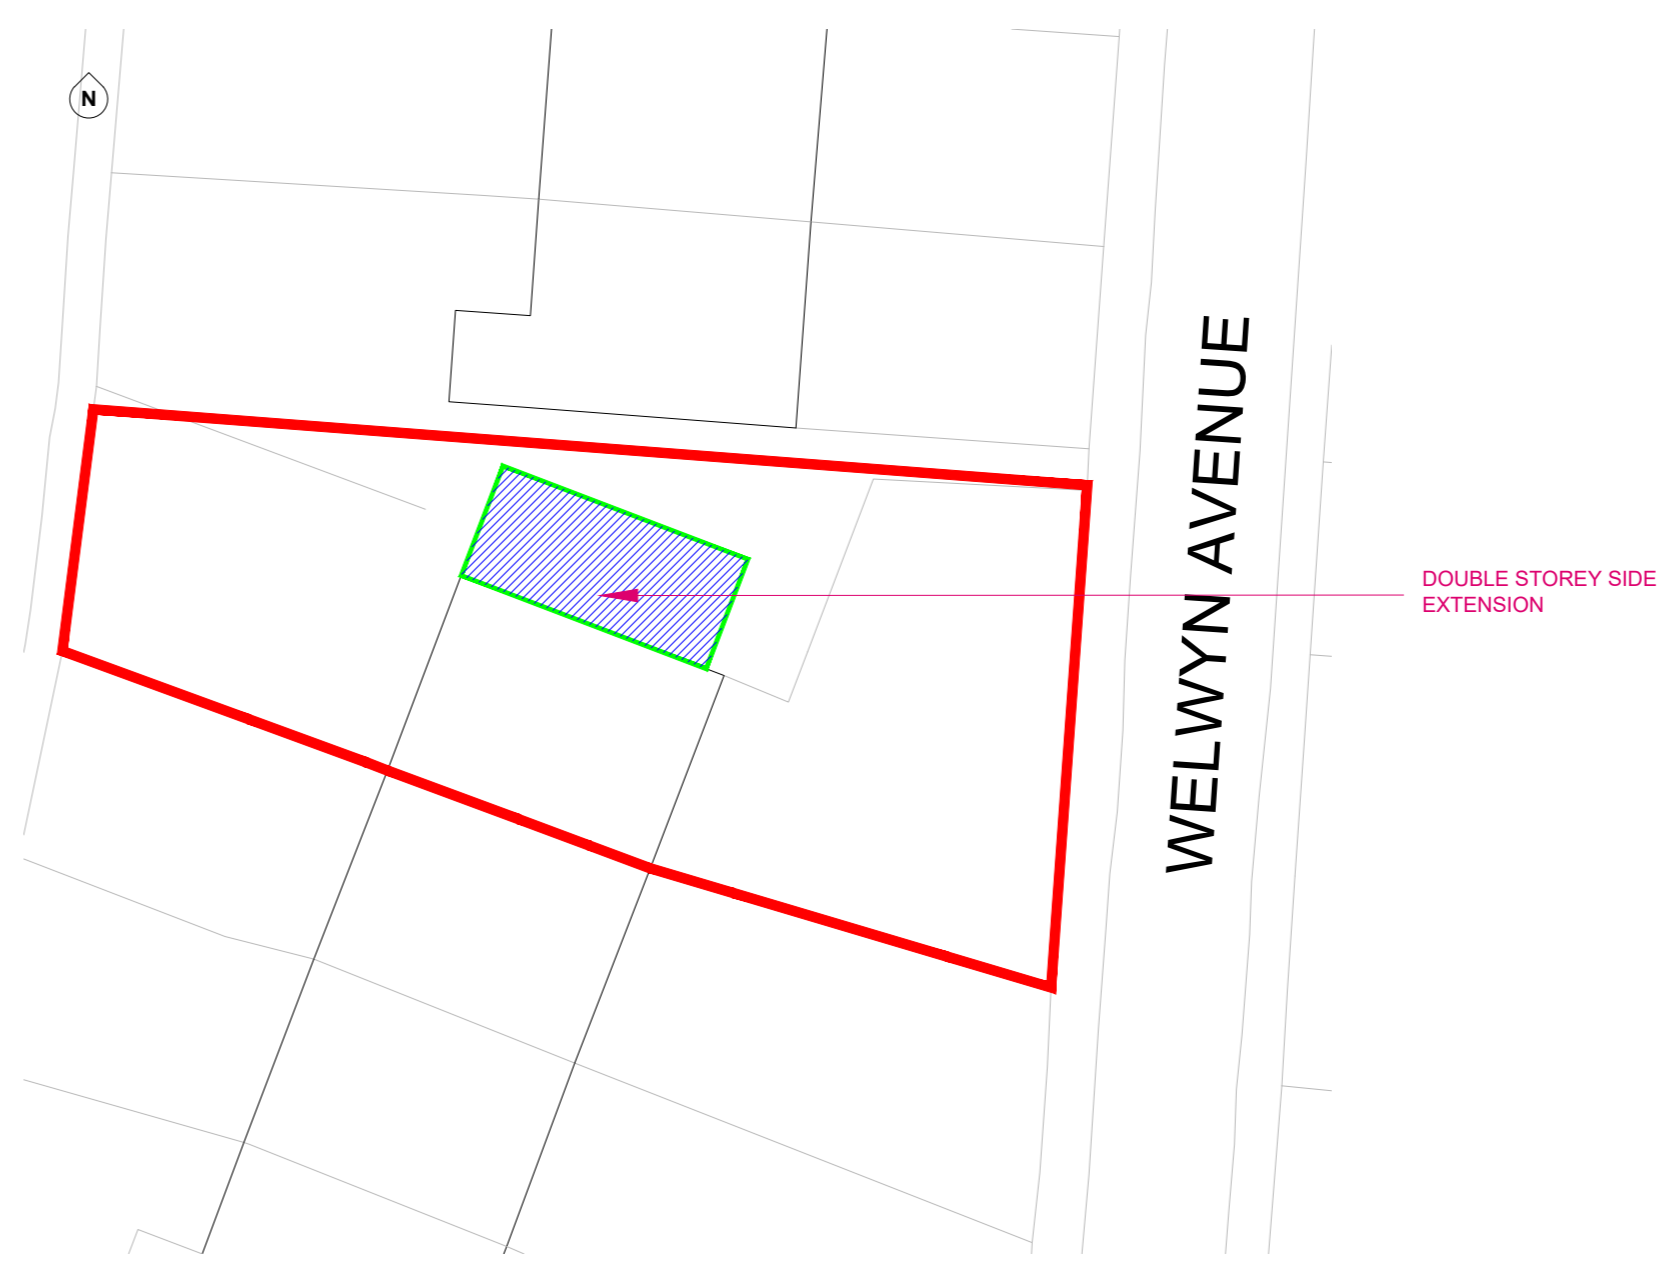


PROPOSED SITE PLAN
1:200 @ A1

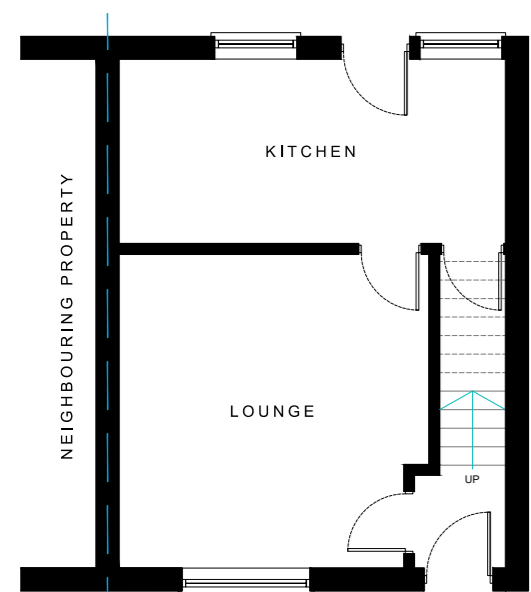


EXISTING GROUND FLOOR PLAN
1:100 @ A1

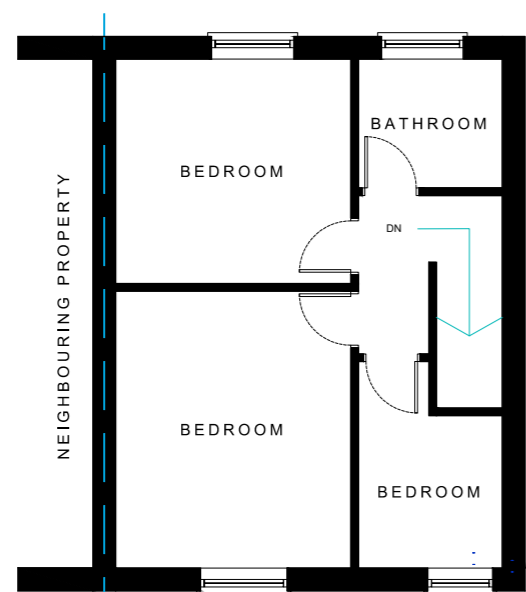


EXISTING FIRST FLOOR PLAN
1:100 @ A1

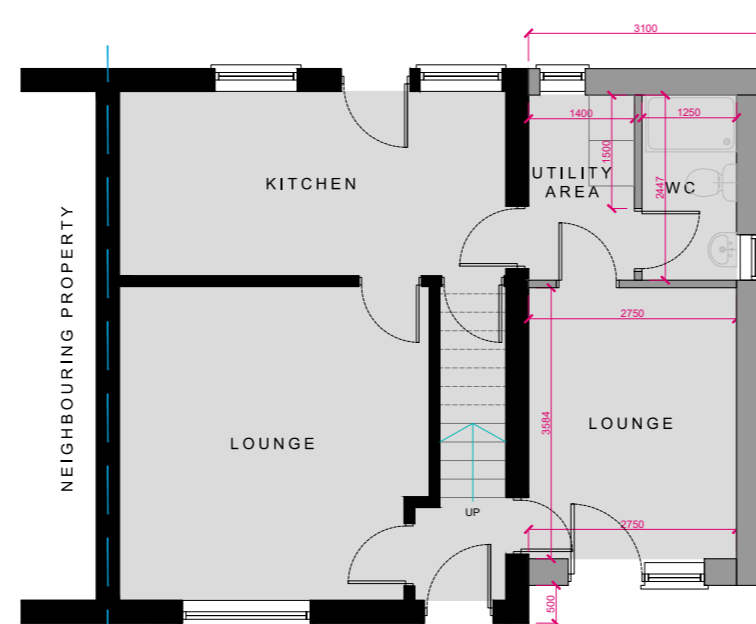


PROPOSED GROUND FLOOR PLAN
1:100 @ A1

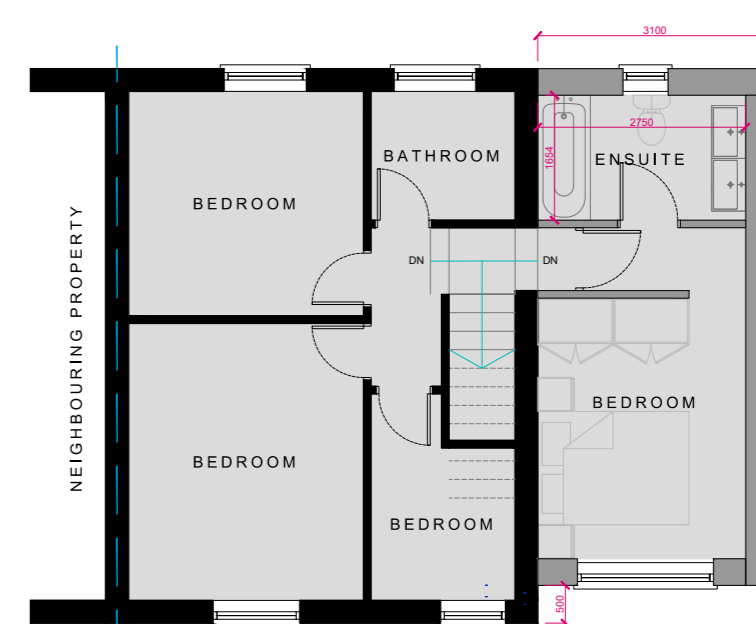


PROPOSED FIRST FLOOR PLAN
1:100 @ A1

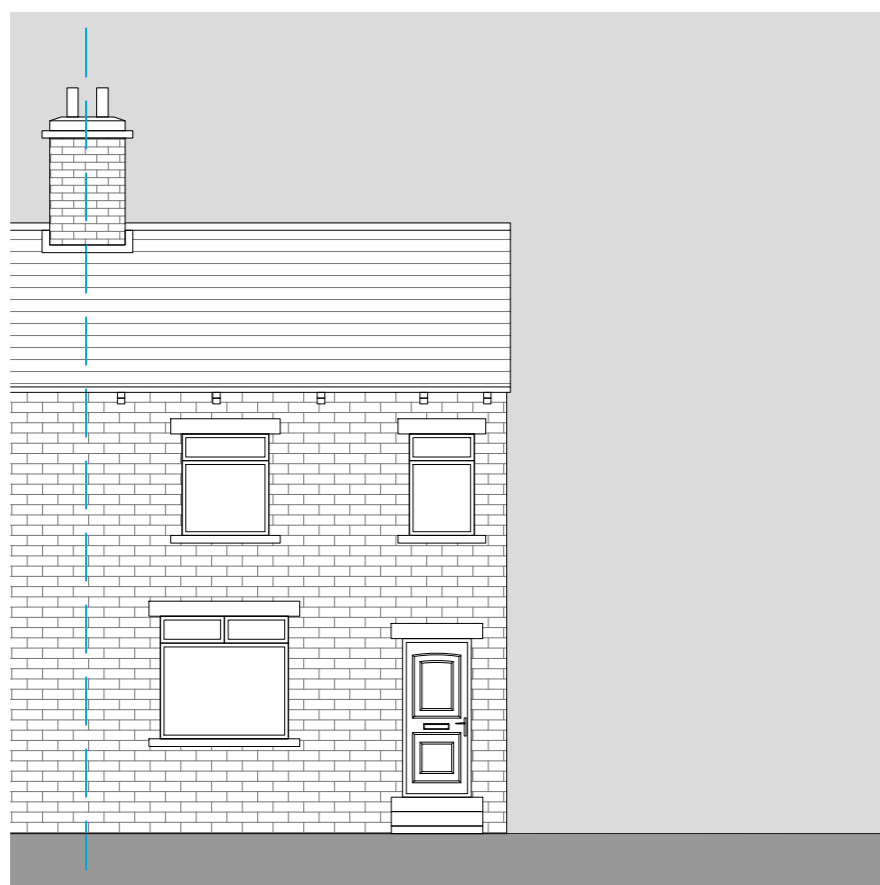

EXISTING FRONT ELEVATION
1:100 @ A1

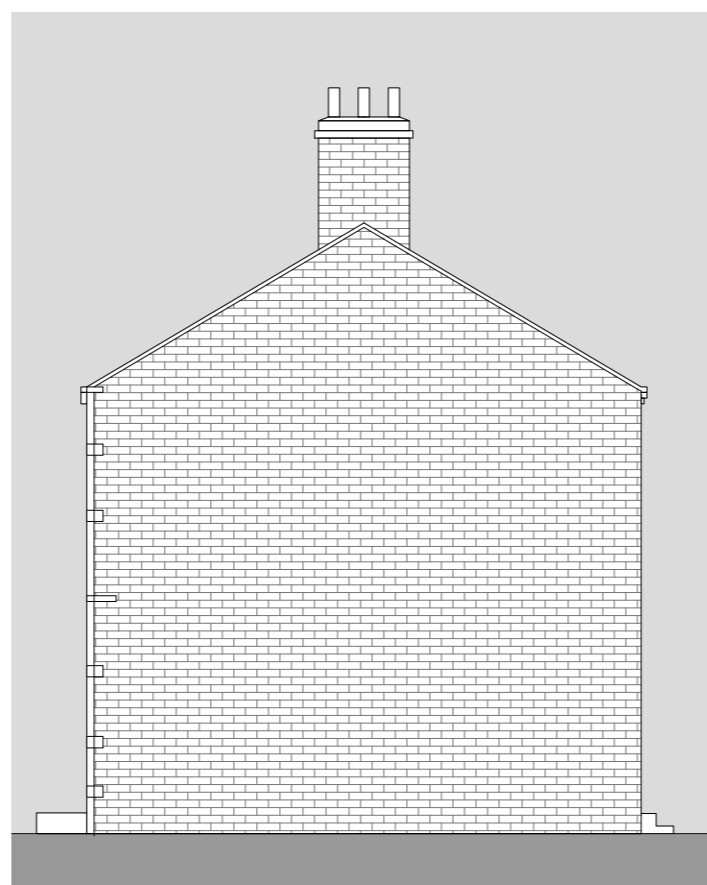


EXISTING SIDE ELEVATION
1:100 @ A1

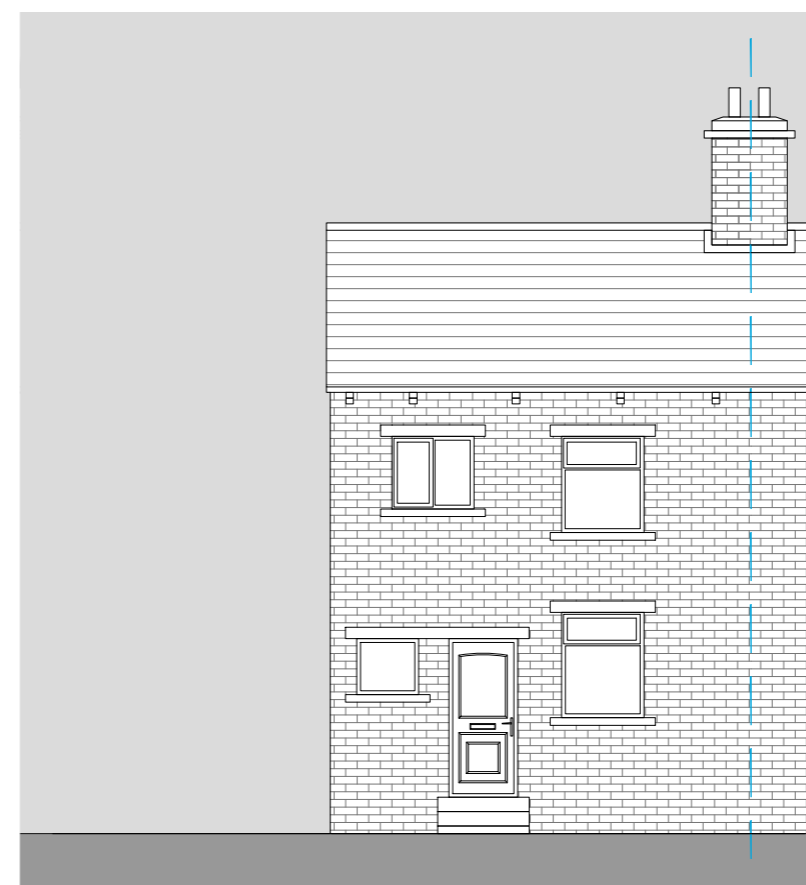

EXISTING REAR ELEVATION
1:100 @ A1



PROPOSED FRONT ELEVATION
1:100 @ A1

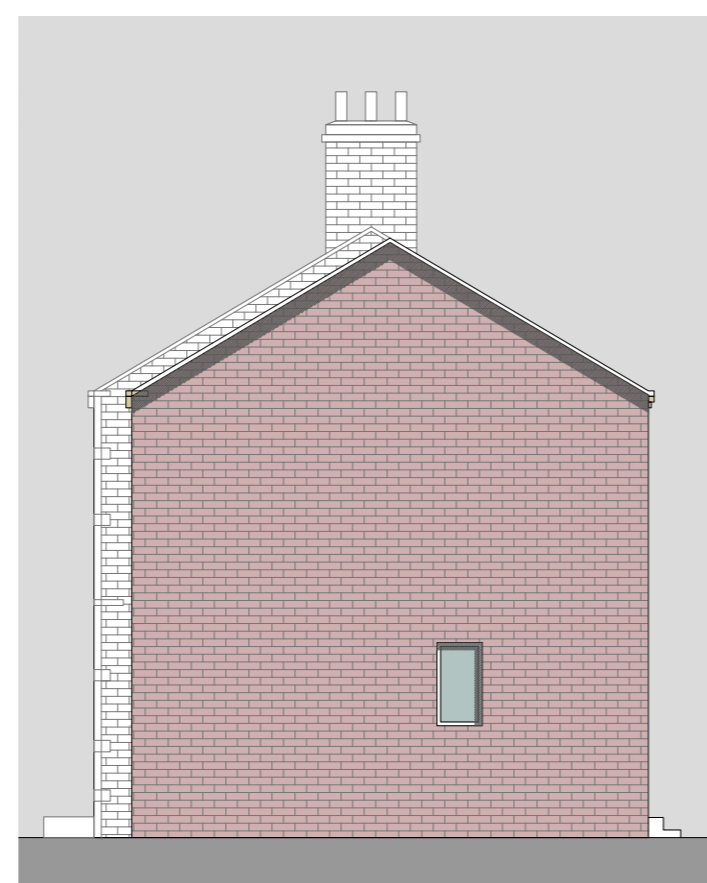

PROPOSED SIDE ELEVATION
1:100 @ A1



PROPOSED REAR ELEVATION
1:100 @ A1

**KUFIC.
ARCHITECTS**

Suite 24 Batley Business Park,
 Technology Drive,
 Batley WF17 6ER.
 Tel: 01524 694 404
 info@kufic.co.uk
 www.kufic.co.uk

© Kufic Architects 2025

PROJECT:
 7 WELWYN AVENUE, BATLEY,
 WF17 8DU

DRAWING TITLE:
 GROUPED PLANS

DATE: 19/07/25 SCALE: VARIES @ A1 DRWN BY: HD

DRAWING REF: REV:

25330-D02 A