




Proposed Ground Floor Plan
1 : 50

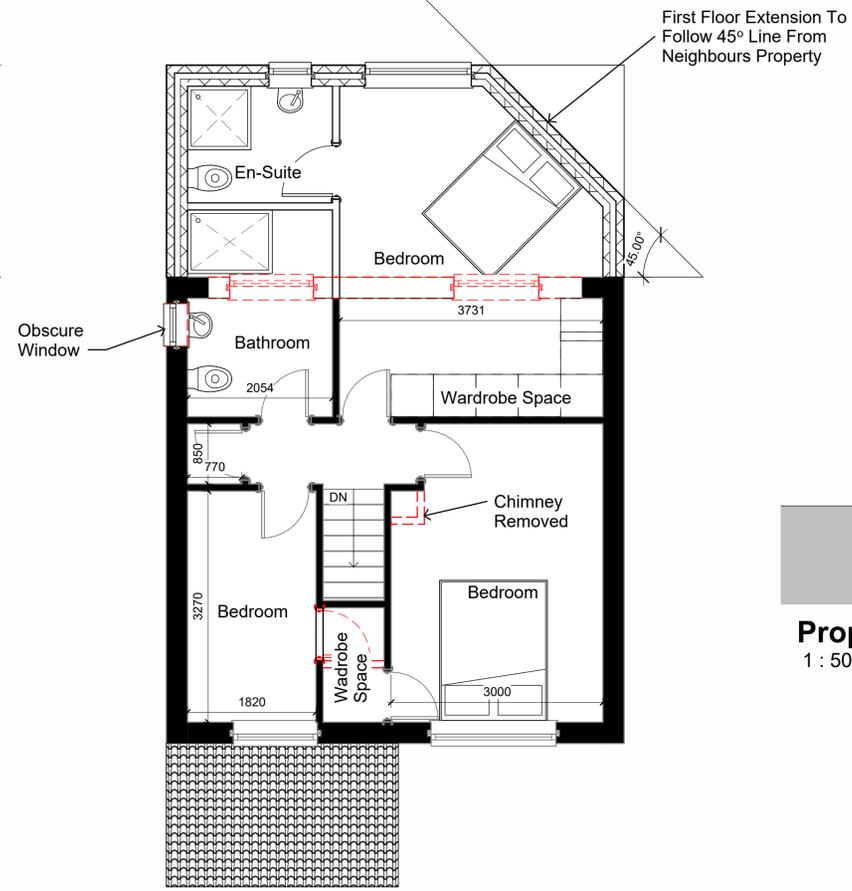


Proposed First Floor Plan
1 : 50

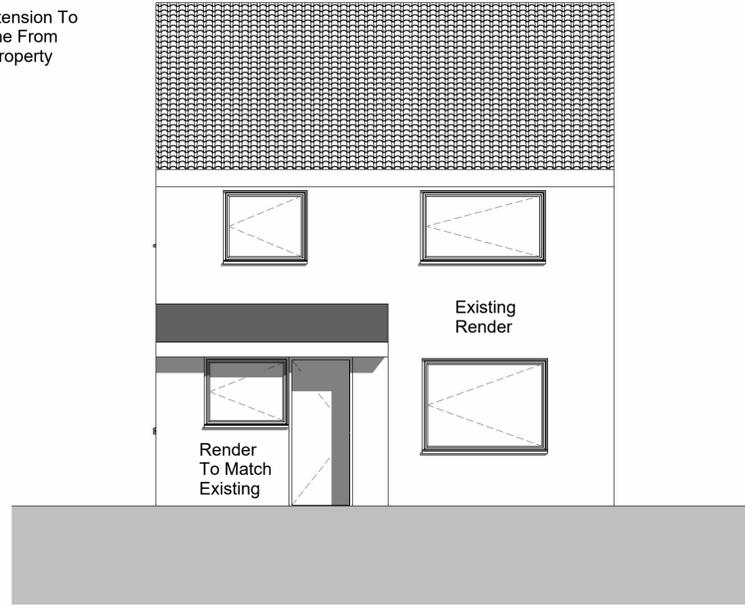


Proposed Front
1 : 50

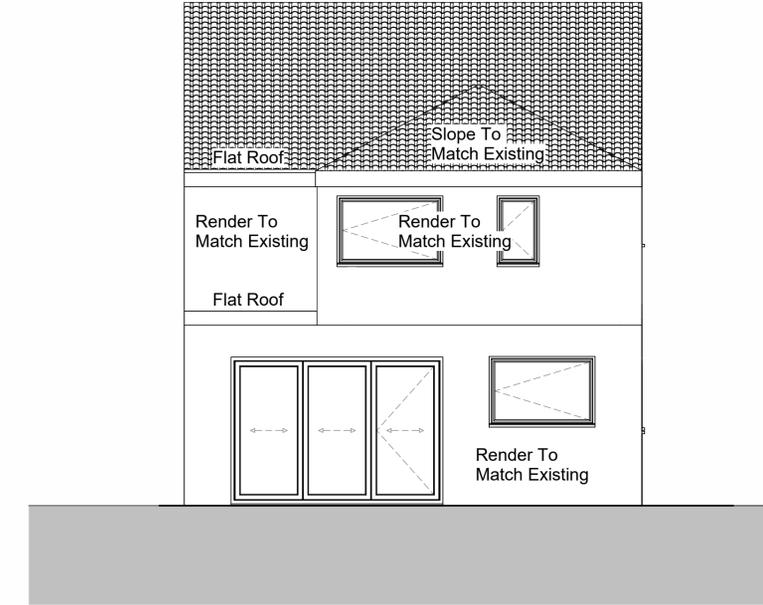

Proposed Rear
1 : 50

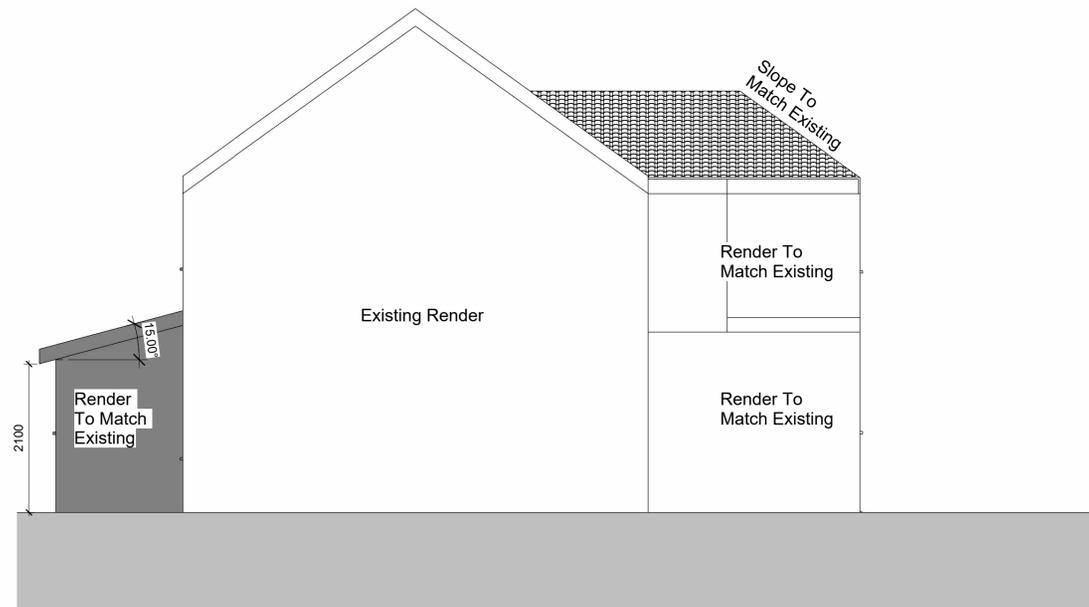

Proposed Right
1 : 50

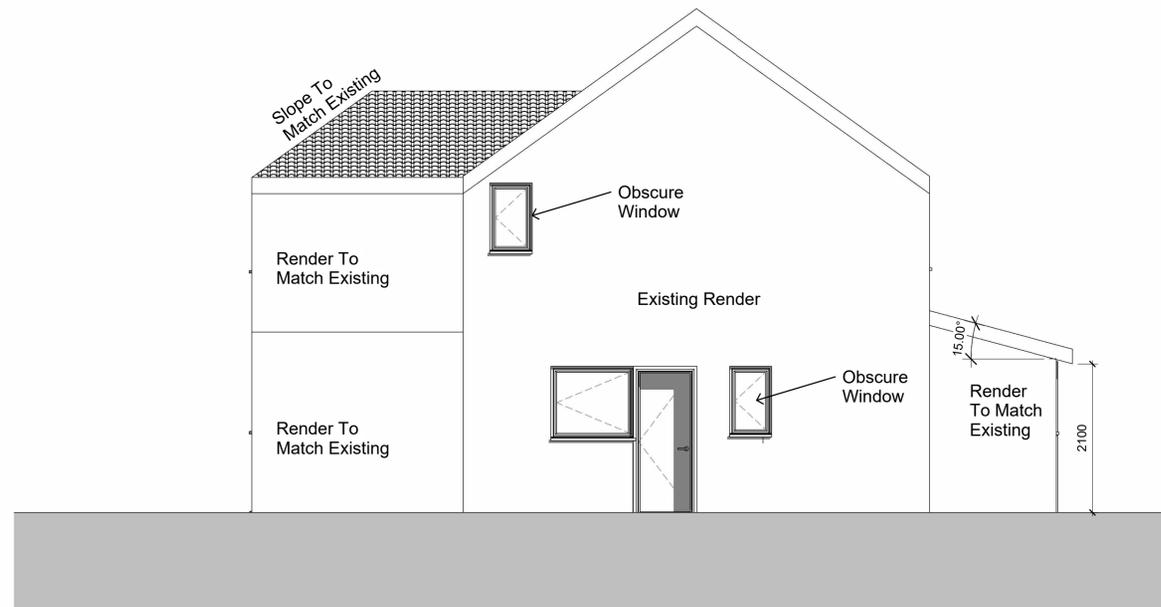

Proposed Left
1 : 50

Note:
All Dimensions Are Approximate
And TBC On Site By Contractor



Project Name
52 Eastlands, Huddersfield, HD5 8SE

Drawing Title:
Proposed Grouped Plans

Drawing Number: TR-A25-0501-004
Scale: 1 : 50@A1

Date: 11/11/25
Revision: G

Drawn By: AM
Checked by: JA

Reason For Issue: