

ARCHITECTURE | PLANNING | DESIGN


Malkin Farm
 Brow Lane
 Holmfirth
 HD9 2RJ
 07946872499
paul@paulmatthewsarchitectural.co.uk
www.paulmatthewsarchitectural.co.uk
 Company Registration Number: 09898149 – Company Registered in England and Wales

Project
 Prior Approval application for larger home extension at, Garden Field Cottage, 5 Carr Lane, Holmfirth, Holmfirth, HD9 2QB
 Client



Mr & Mrs J Sutton
 Drawing Title/Issue

General Arrangement as Proposed


scale	date	sheet size	dwg. no.
1:100	06/2025	A2	25/1122/04a

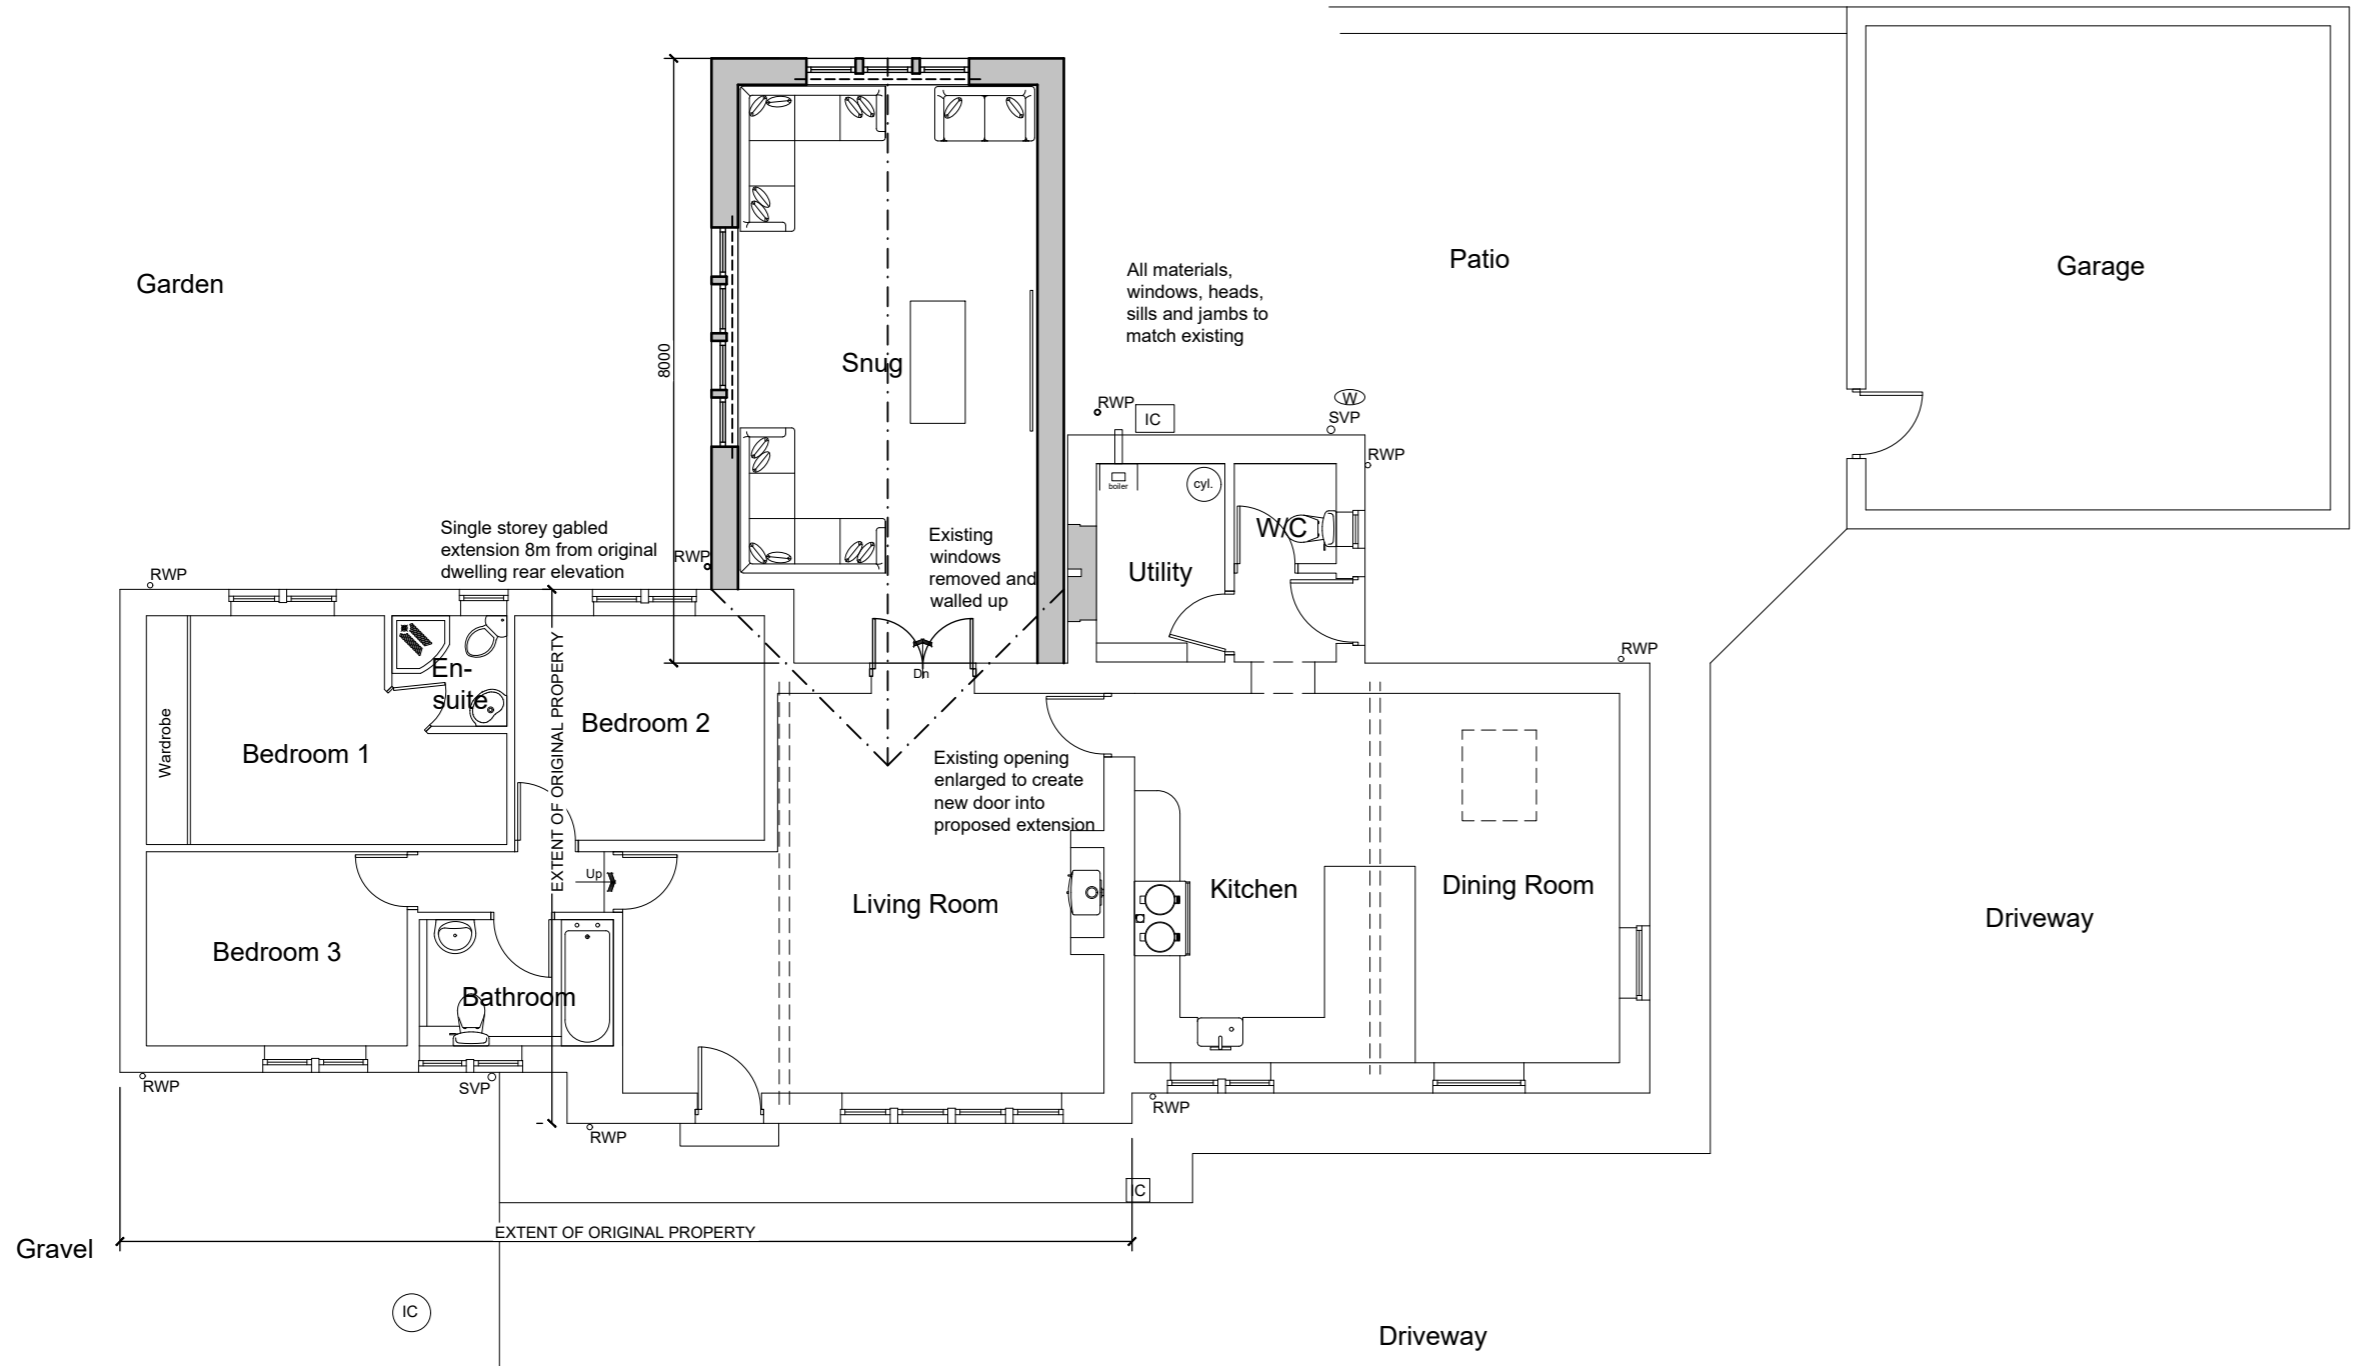


Ground Floor Plan

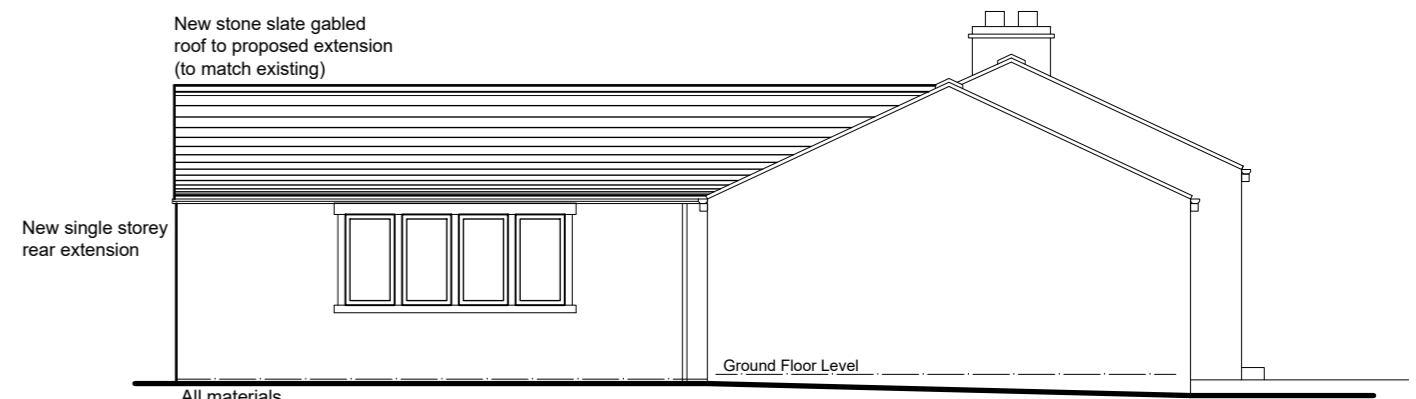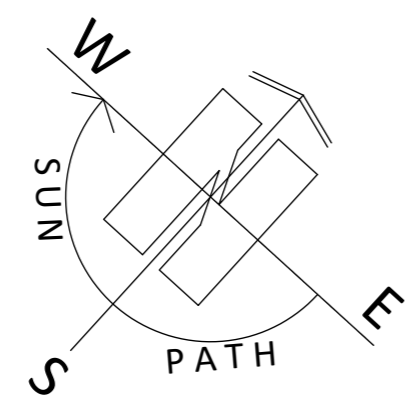


South West Elevation (side)

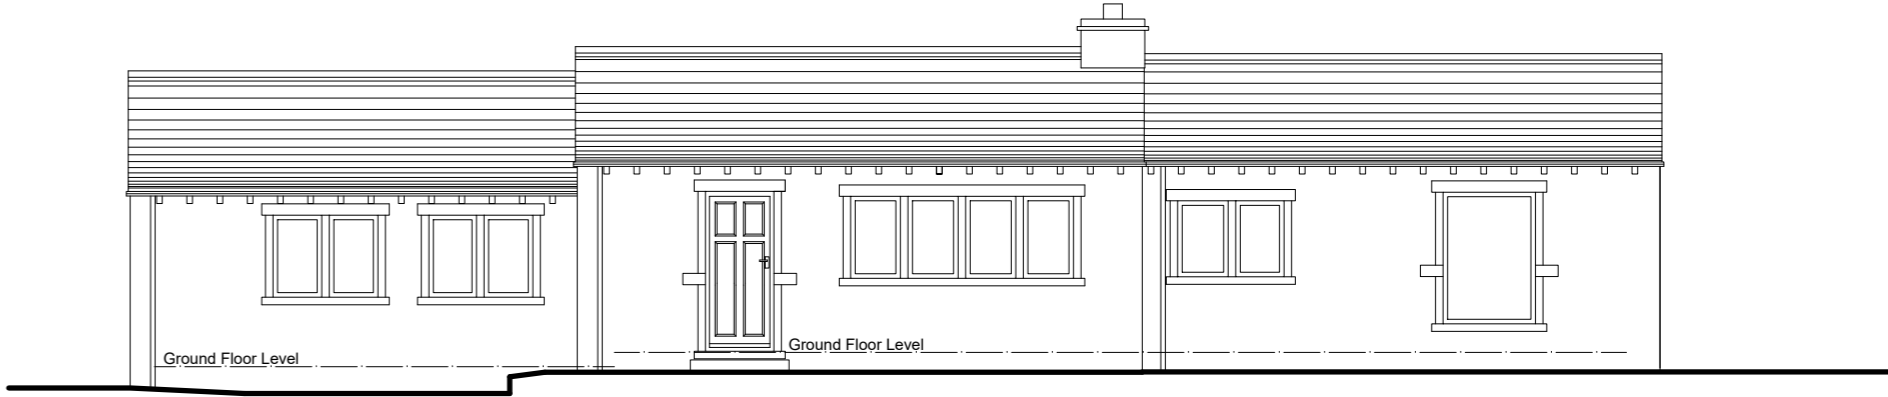

South East Elevation (front)

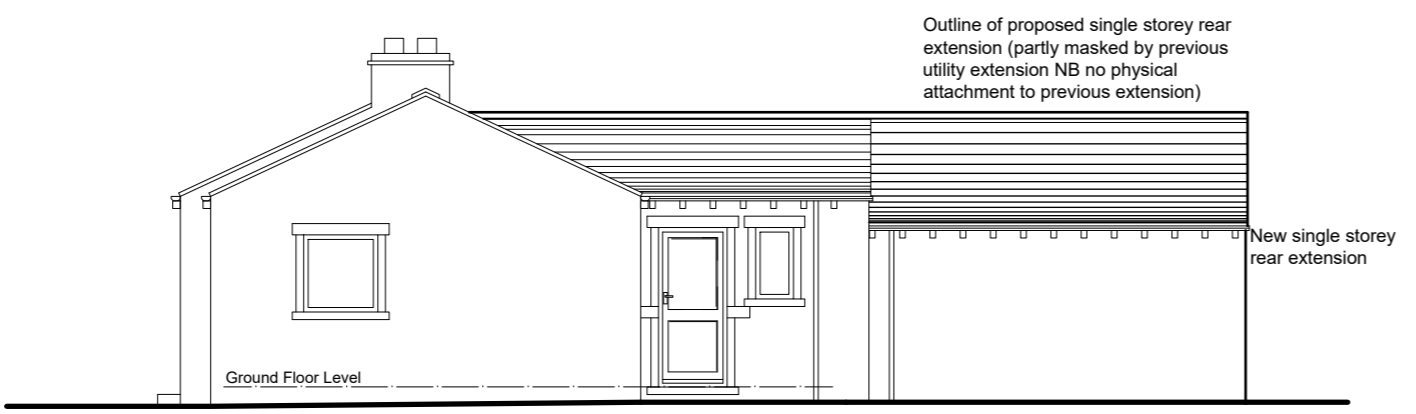

North East Elevation (side)

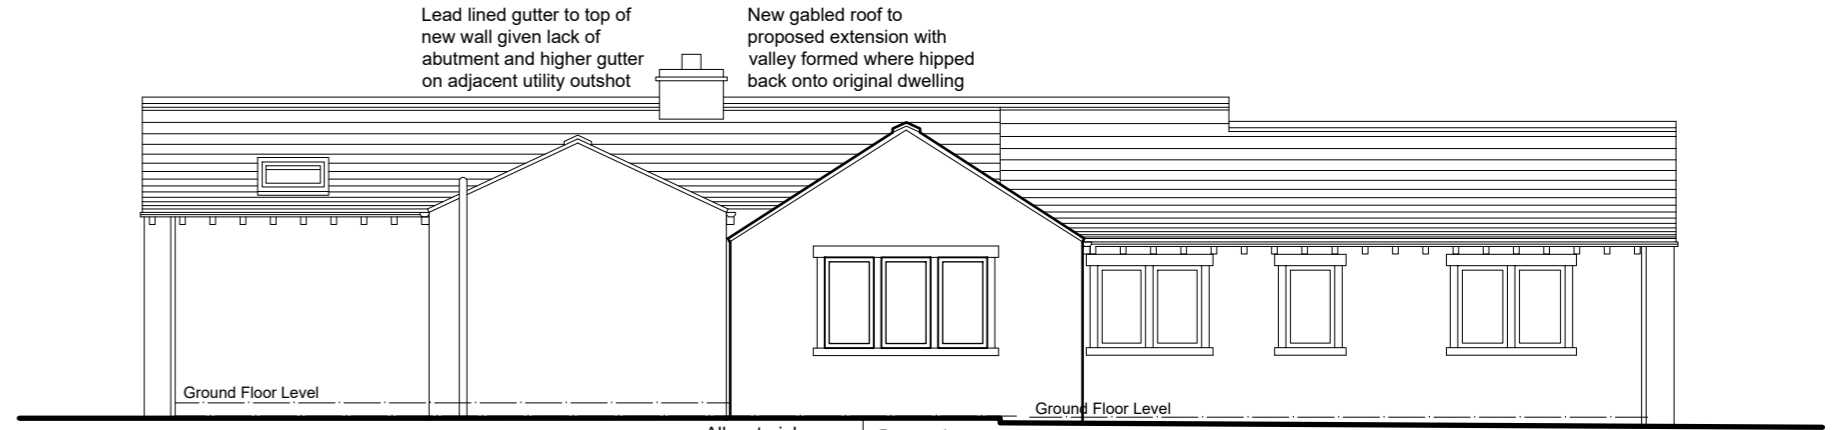

North West Elevation (rear)

