


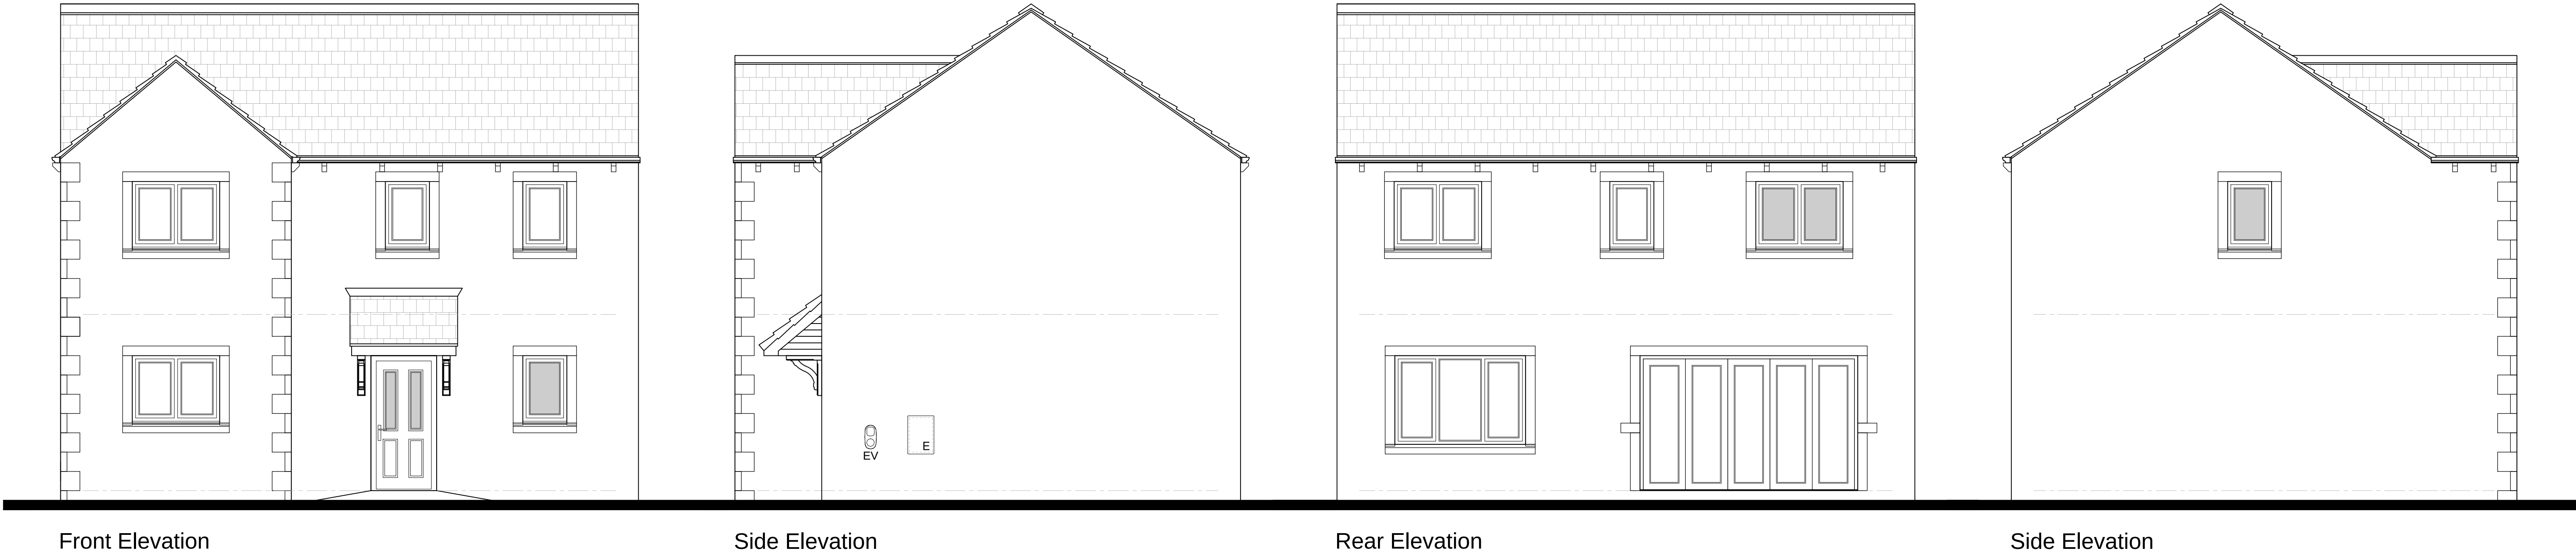


Front Elevation


Side Elevation

Rear Elevation

Side Elevation

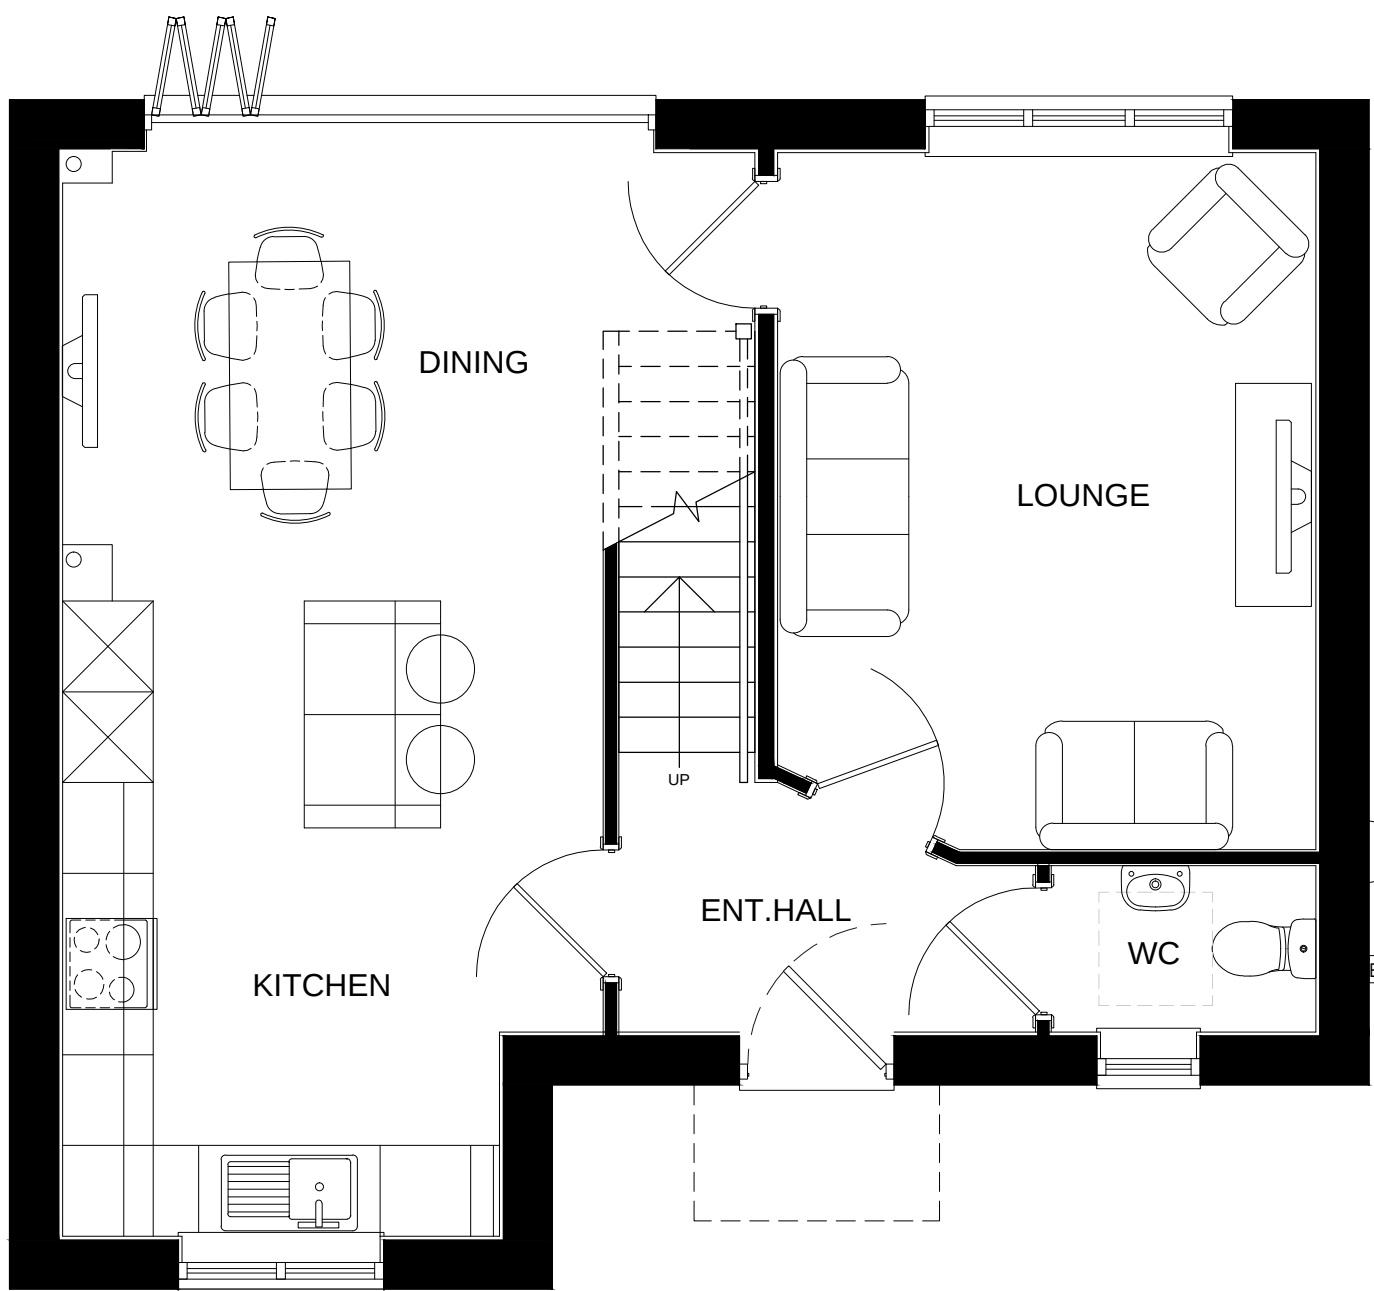

Ground Floor Plan

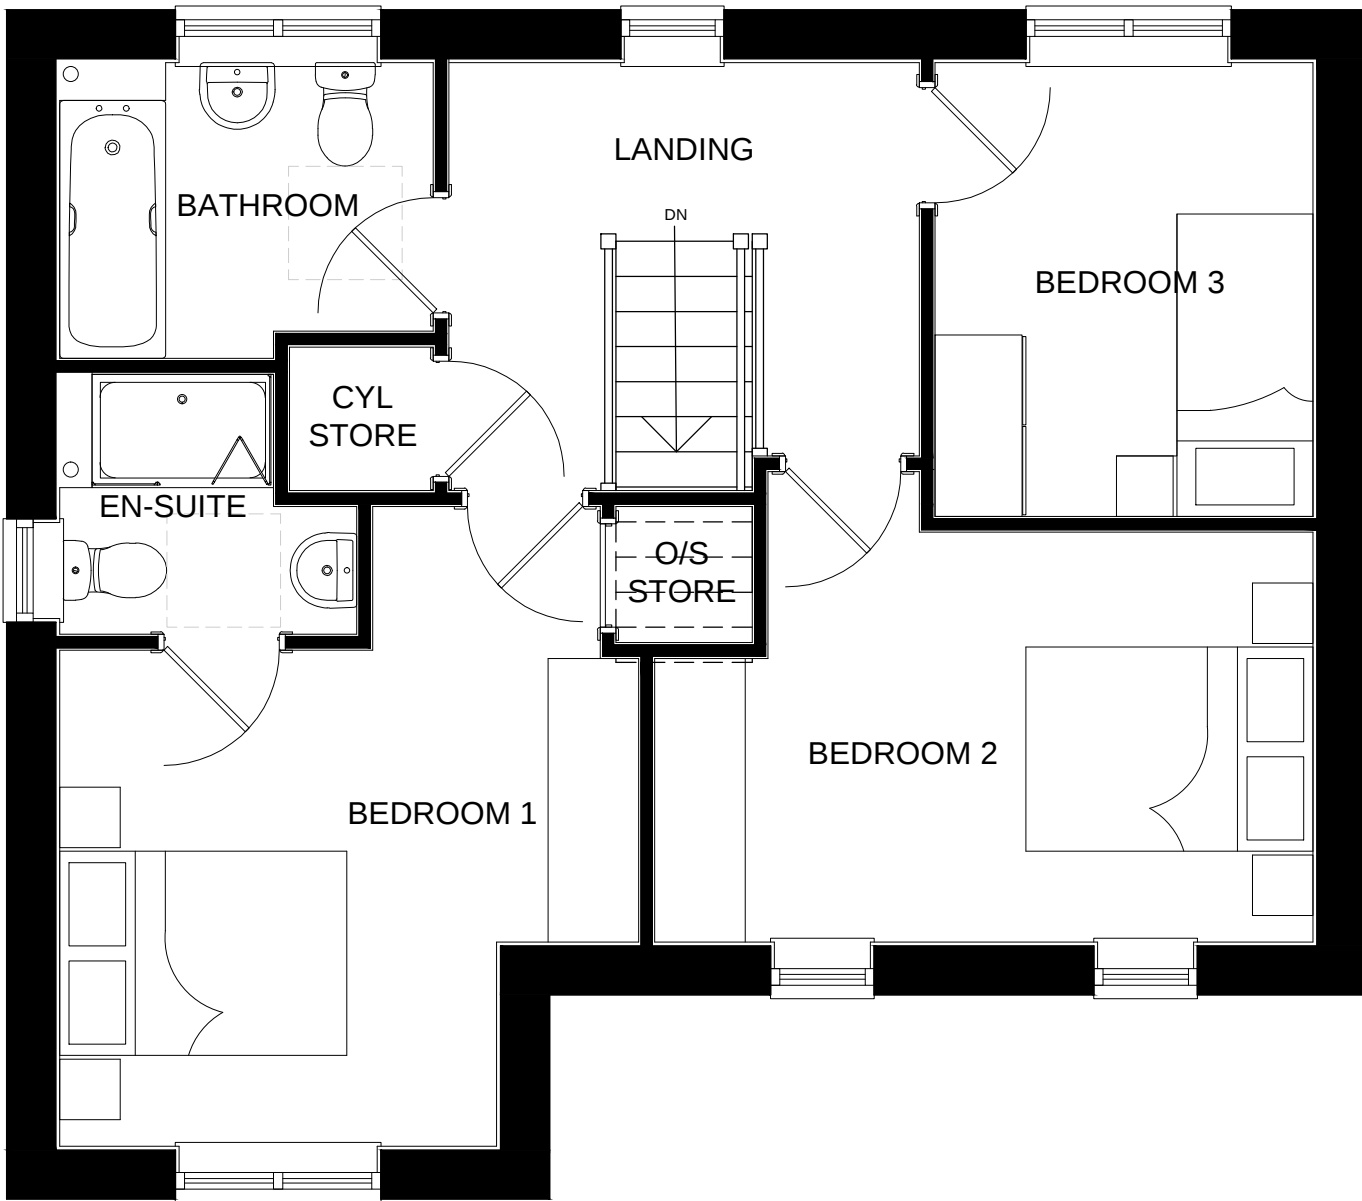

First Floor Plan

12 / PLOT 4 - THE HARNEY - PROPOSED PLANS AND ELEVATIONS

Do not scale off this drawing - Only figured dimensions to be taken from this drawing. Drawings based on Ordnance Survey and/or existing record drawings - Design and Drawing content subject to Site Survey, Structural Survey, Site Investigations, Planning and Statutory Requirements and Approvals. Authorised reproduction from Ordnance Survey Map with permission of the Controller of Her Majesty's Stationery Office. Crown Copyright reserved.



B / 19.03.25 / Front door style updated in line with client comments. SD VS
A / 07.03.25 / Revised in line with clients comments SD VS

Rev	Date	Description	Drawn	Check
-----	------	-------------	-------	-------



CLIENT: SANDS LTD
DRAWING NUMBER: 25:5740:12A

PROJECT: PROPOSED RESIDENTIAL DEVELOPMENT @ COMMERCIAL ROAD, SKELMANTHORPE
SCALE @ A1: 1:50

DRAWING: PLOT 4 - THE HARNEY - PROPOSED PLANS AND ELEVATIONS
DRAWN: SD/1J
CHECKED: VS/KM
DATE: FEB 25
DATE: FEB 25

JRP Associates
14 Mariner Court,
Calder Park, Wakefield, WF4 3FL
T 01924 383322
E info@jrpassoc.co.uk
W jrpassoc.co.uk