




Front Elevation


Side Elevation

Rear Elevation

Side Elevation

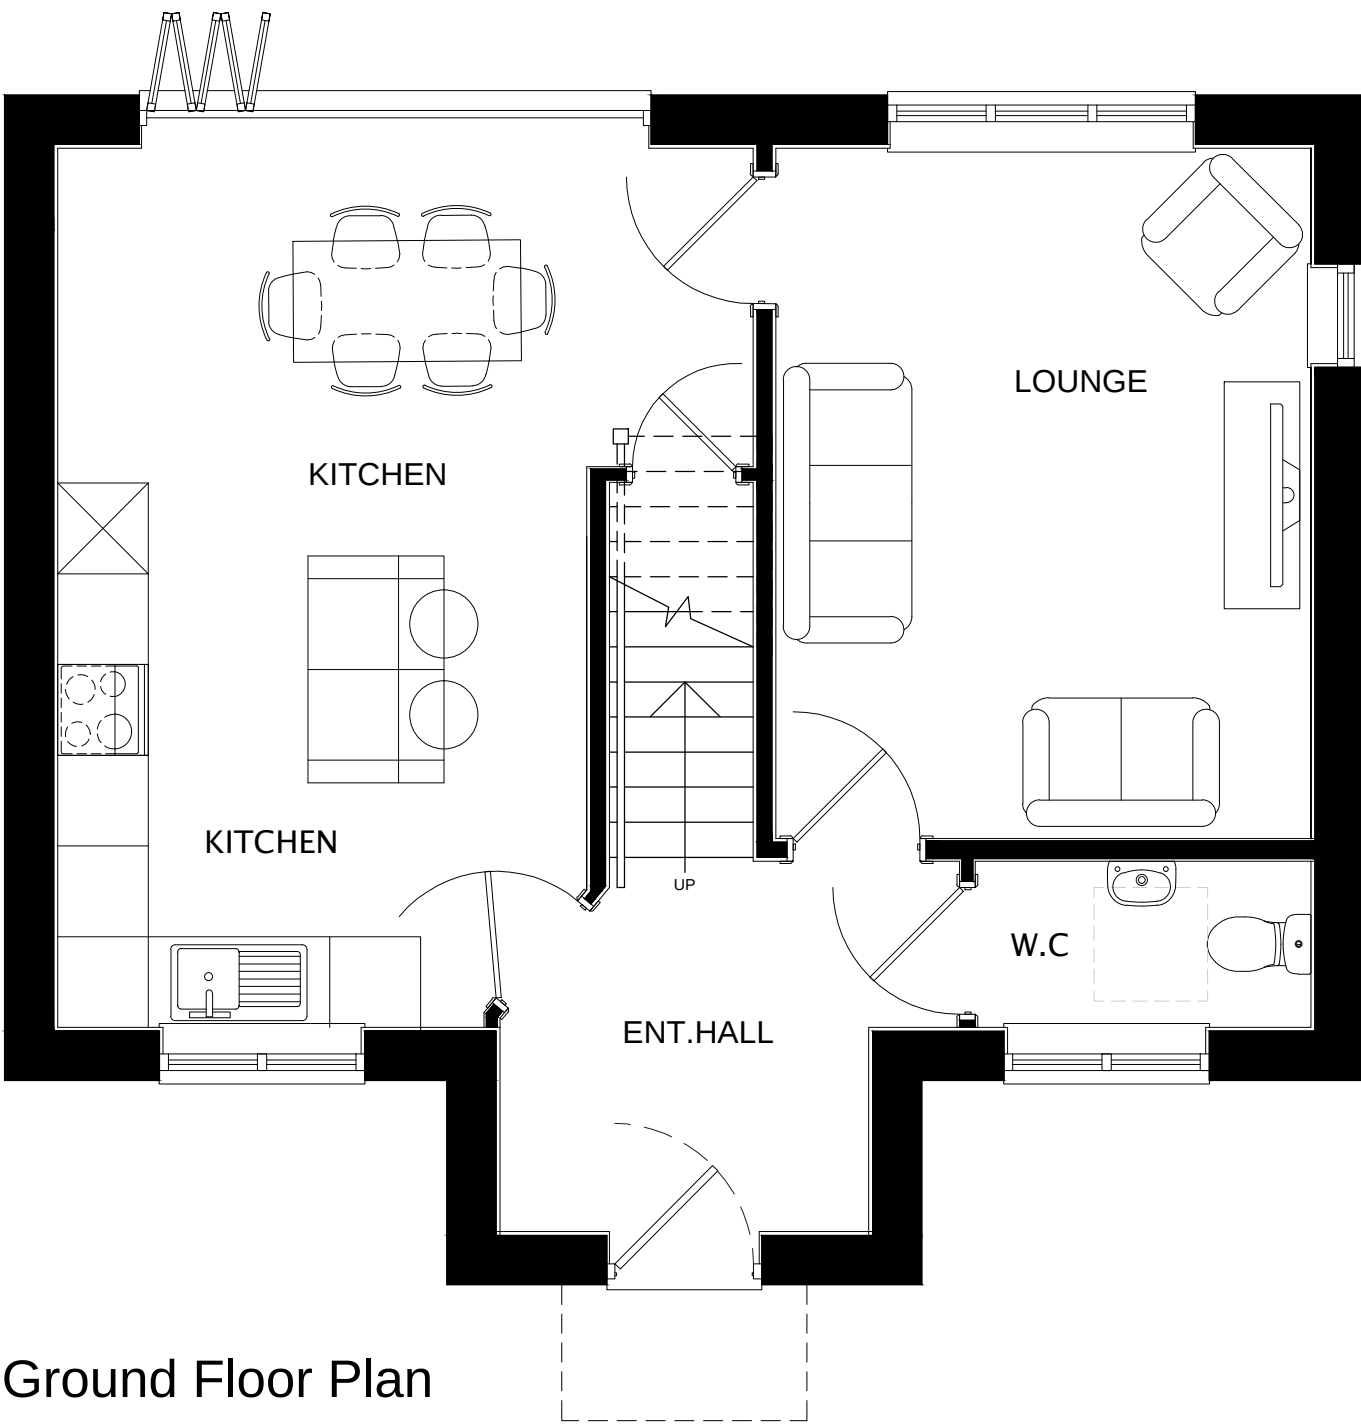

Ground Floor Plan

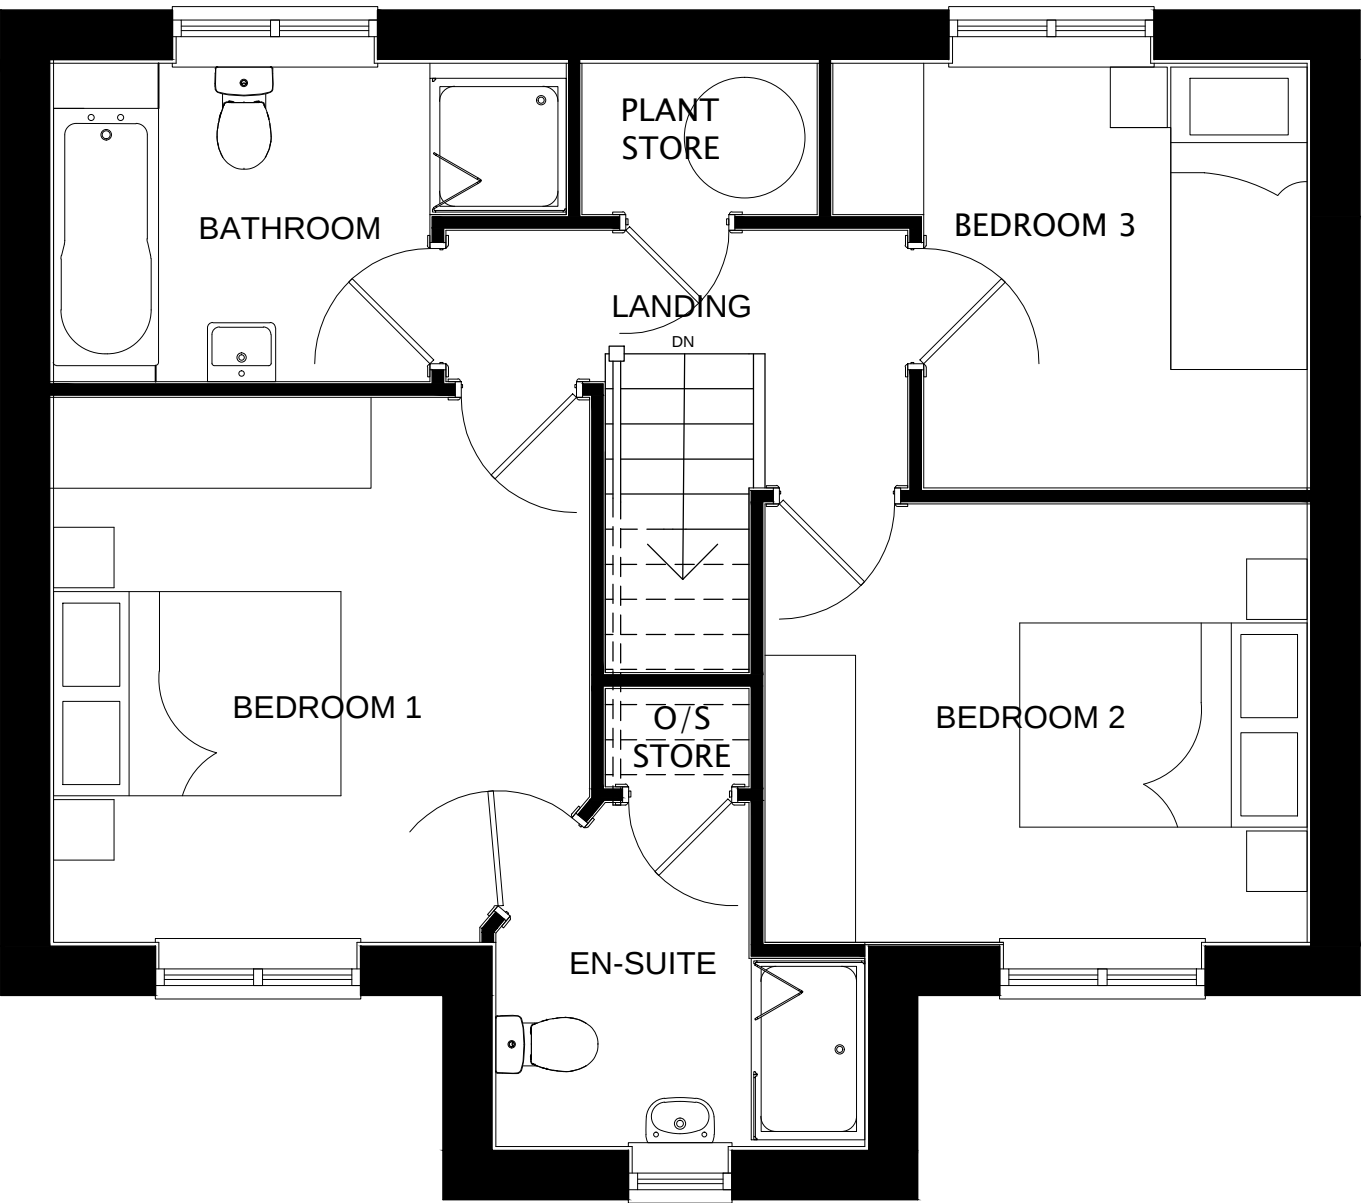

First Floor Plan

11 / PLOT 2 - THE O'CONNAR
PLOT 3 - THE RUSHTON
PROPOSED PLANS AND ELEVATIONS

Do not scale off this drawing - Only figured dimensions to be taken from this drawing. Drawings based on Ordnance Survey and/or existing record drawings - Design and Drawing content subject to Site Survey, Structural Survey, Site Investigations, Planning and Statutory Requirements and Approvals. Authorised reproduction from Ordnance Survey Map with permission of the Controller of Her Majesty's Stationery Office. Crown Copyright reserved.



B / 19.03.25 / Front door style updated in line with client comments. SD VS
A / 07.03.25 / Revised in line with clients comments. SD VS

Rev	Date	Description	Drawn	Check
-----	------	-------------	-------	-------



CLIENT:
SANDS LTD

PROJECT:
PROPOSED RESIDENTIAL DEVELOPMENT @
COMMERCIAL ROAD, SKELMANTHORPE

DRAWING:
PLOT 1 - THE O'CONNOR
PLOT 2 - THE RUSHTON
PROPOSED PLANS AND ELEVATIONS

DRAWING NUMBER:
25:5740:11B

SCALE @ A1:
1:50

DRAWN:
SD/JS

CHECKED:
VS/SD

DATE:
FEB 25

DATE:
FEB 25

JRP Associates
14 Mariner Court,
Calder Park, Wakefield, WF4 3FL

T 01924 383322
E info@jrpassoc.co.uk
W jrpassoc.co.uk