



NOTES

LIGHTING LEVELS SUPPLIED BASED OF HIGH LEVEL LIGHTING.

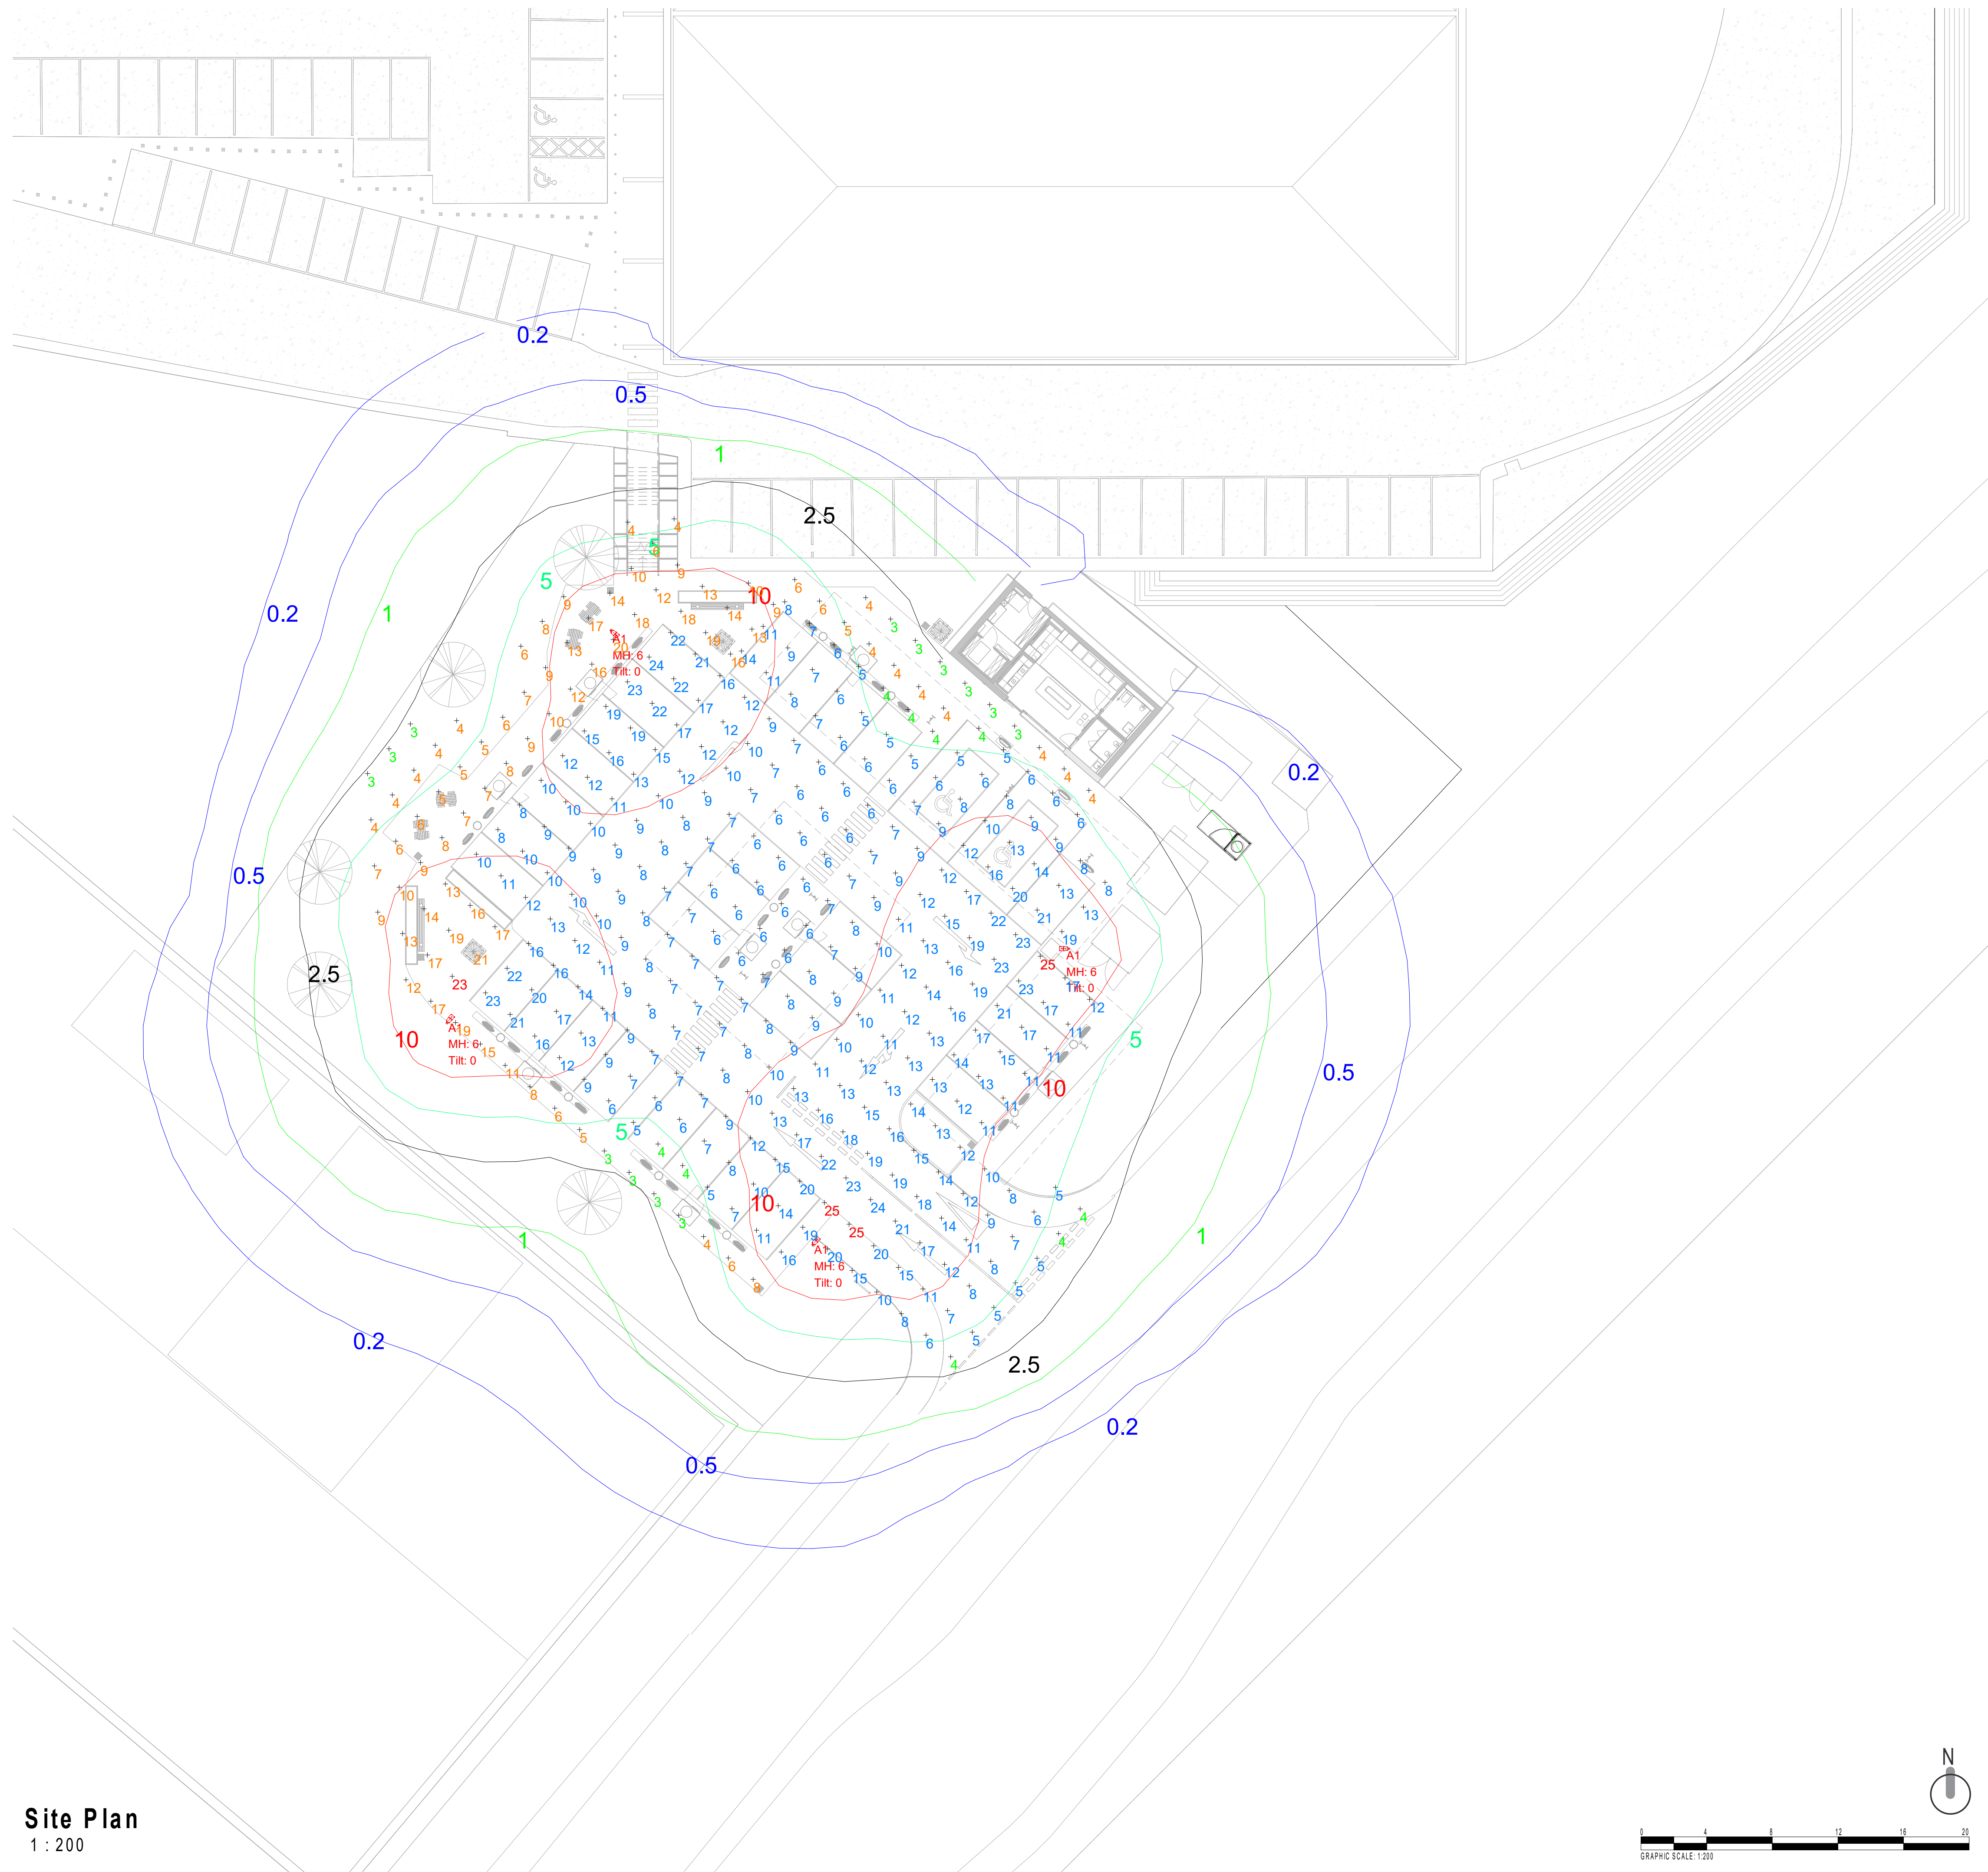

Site Plan
1 : 200

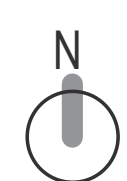

Birstall Leeds SUC
Gelderd Road, Birstall,
Batley, WF17 9TB

ISSUE / REVISIONS

DRAWING TITLE

Proposed Site Plan
Lighting

SCALE 1 : 200 @ A1
PROJECT NO LB_SUC 01
STATUS
DRAWING NO

A112

REVISION