


NOTE: ALL DIMENSIONS SHOWN ARE PROVISIONAL DIMENSIONS ONLY & SHOULD NOT BE READ AS EXACT MEASUREMENTS. THESE MAY NEED TO BE ALTERED DUE TO SITE CONSTRAINTS/IRREGULARITY. THE DRAWINGS AND DESIGN ARE THE COPYRIGHT OF L'ARCHE DEVELOPMENTS YORKSHIRE LTD. & SHOULD NOT BE REPRODUCED WITHOUT PRIOR PERMISSION.

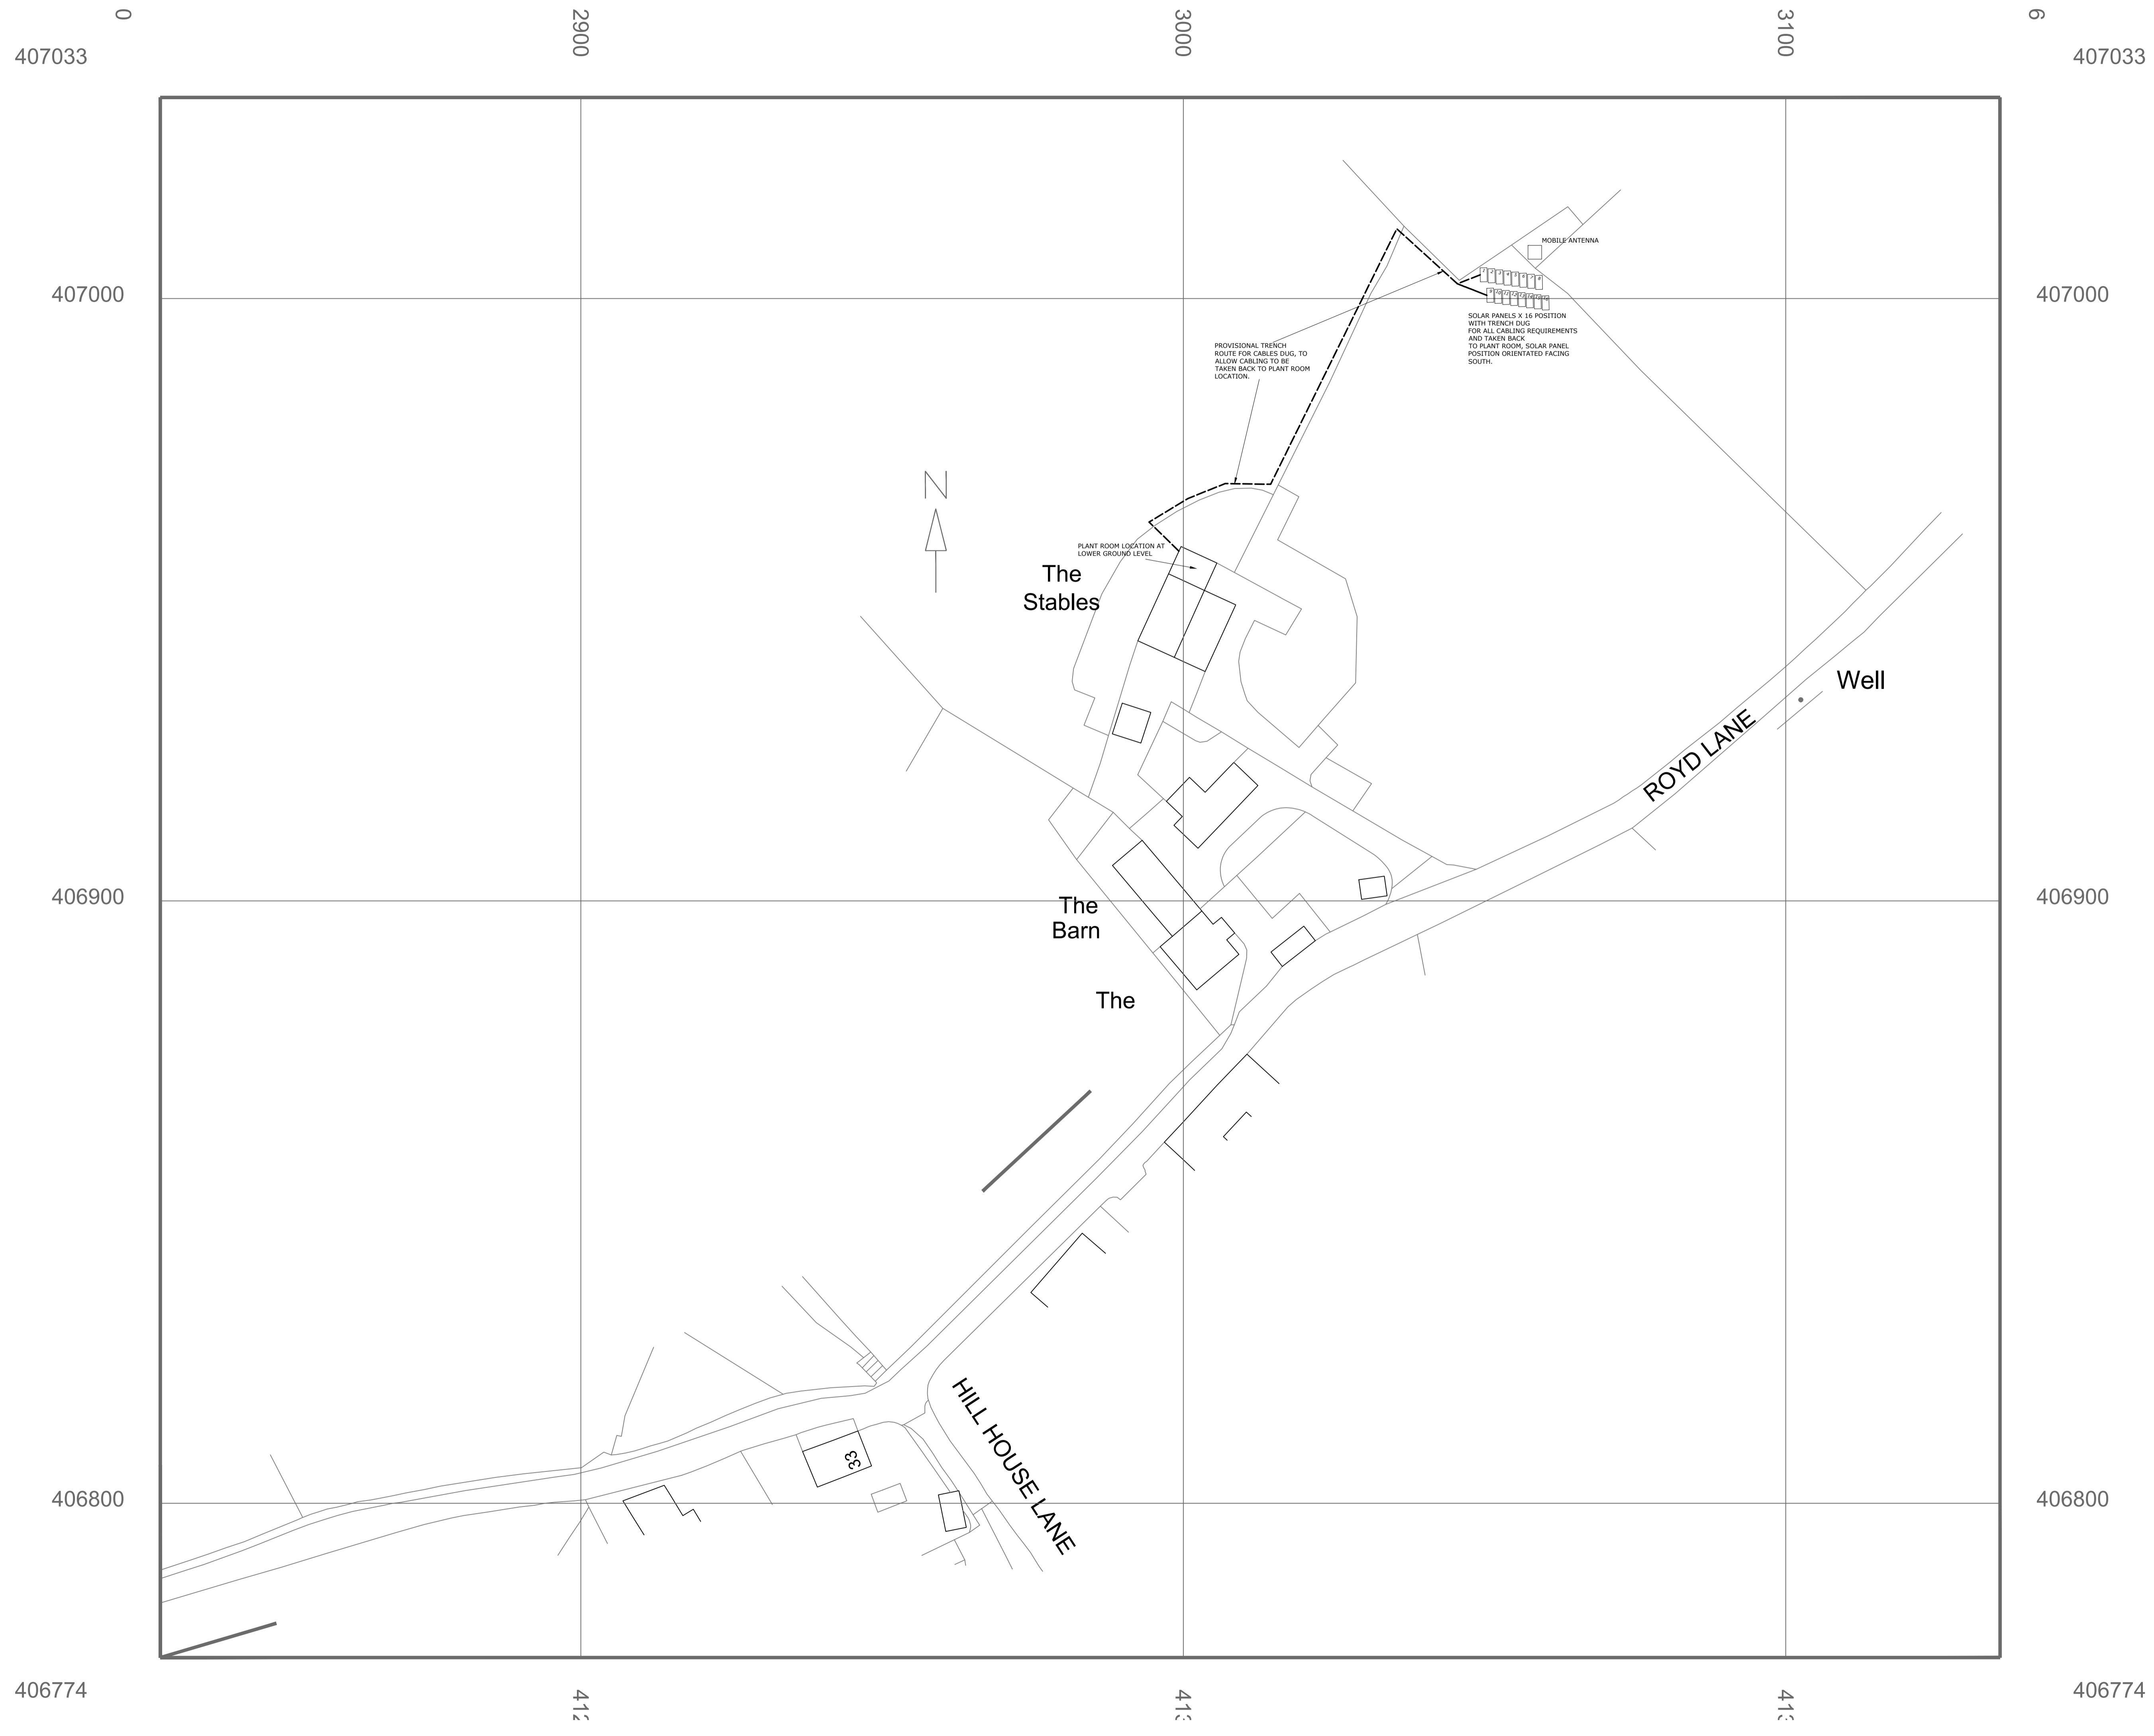

DRAWING DESCRIPTION
PROPOSED SITE PLANS
SOLAR PANEL APPLICATION

JOB TITLE
THE STABLES, UPPER WATERSIDE FARM

CLIENT
P. ROBINSON

DRAWN BY
DATE APR 2025
CHECKED

SCALE 1:500 @ A1
DRAWING NO. 2116-00-02
REVISION -



L'ARCHE DEVELOPMENTS (Yorkshire) Ltd
12 The Arcade
The Arcade
Harrogate, North Yorkshire HG1 1JH
Company Reg No: 08541488
VAT No: 257 079 284