


NOTE: ALL DIMENSIONS SHOWN ARE PROVISIONAL DIMENSIONS ONLY & SHOULD NOT BE READ AS EXACT MEASUREMENTS. THESE MAY NEED TO BE ALTERED DUE TO SITE CONSTRAINTS/IRREGULARITY. THE DRAWINGS AND DESIGN ARE THE COPYRIGHT OF LARCHE DEVELOPMENTS YORKSHIRE LTD. & SHOULD NOT BE REPRODUCED WITHOUT PRIOR PERMISSION.

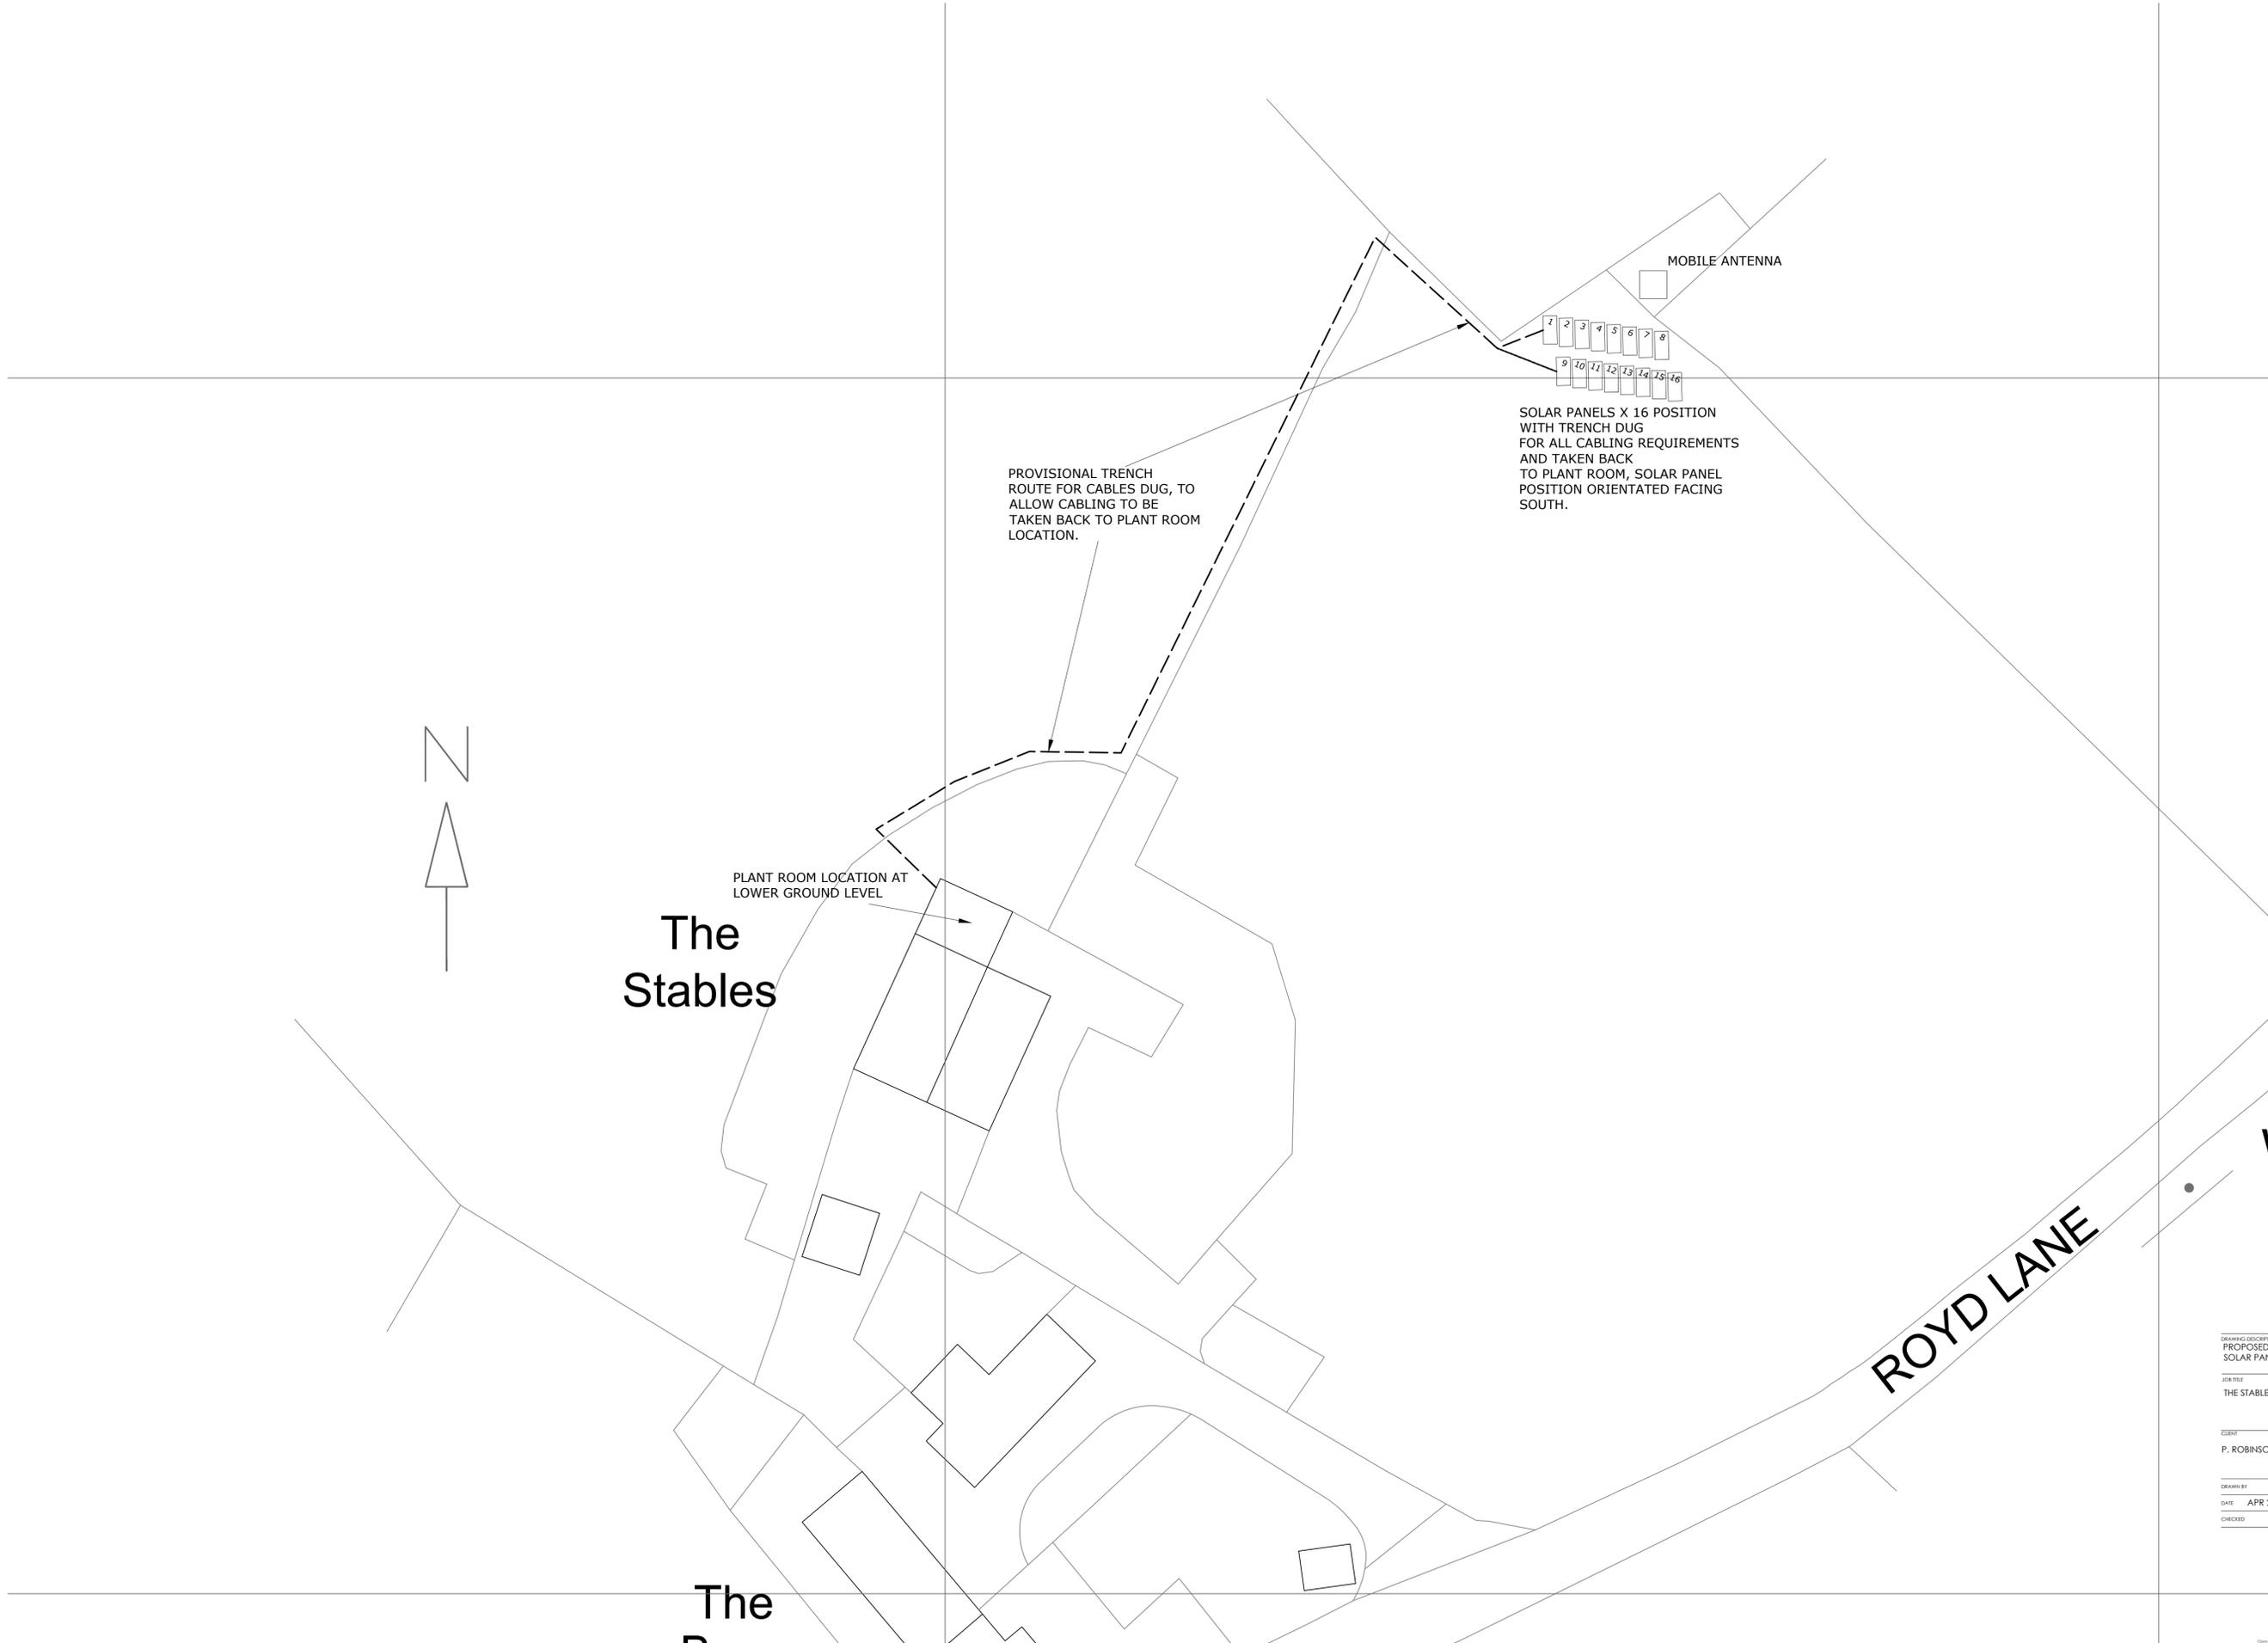

DRAWING DESCRIPTION
PROPOSED SITE PLANS DETAILED
SOLAR PANEL APPLICATION

JOB TITLE
THE STABLES, UPPER WATERSIDE FARM

CLIENT
P. ROBINSON

DRAWN BY	SCALE 250 @ A1
DATE APR 2025	DRAWING NO. 2116-00-03
CHECKED	REVISION -

