



NOTE: ALL DIMENSIONS SHOWN ARE PROVISIONAL DIMENSIONS ONLY & SHOULD NOT BE READ AS EXACT MEASUREMENTS. THESE MAY NEED TO BE ADJUSTED DUE TO SITE CONSTRAINTS/ INSPECTION. THE DRAWINGS AND DESIGN ARE THE COPYRIGHT OF L'ARCHE DEVELOPMENTS YORKSHIRE LTD & SHOULD NOT BE REPRODUCED WITHOUT PRIOR PERMISSION.

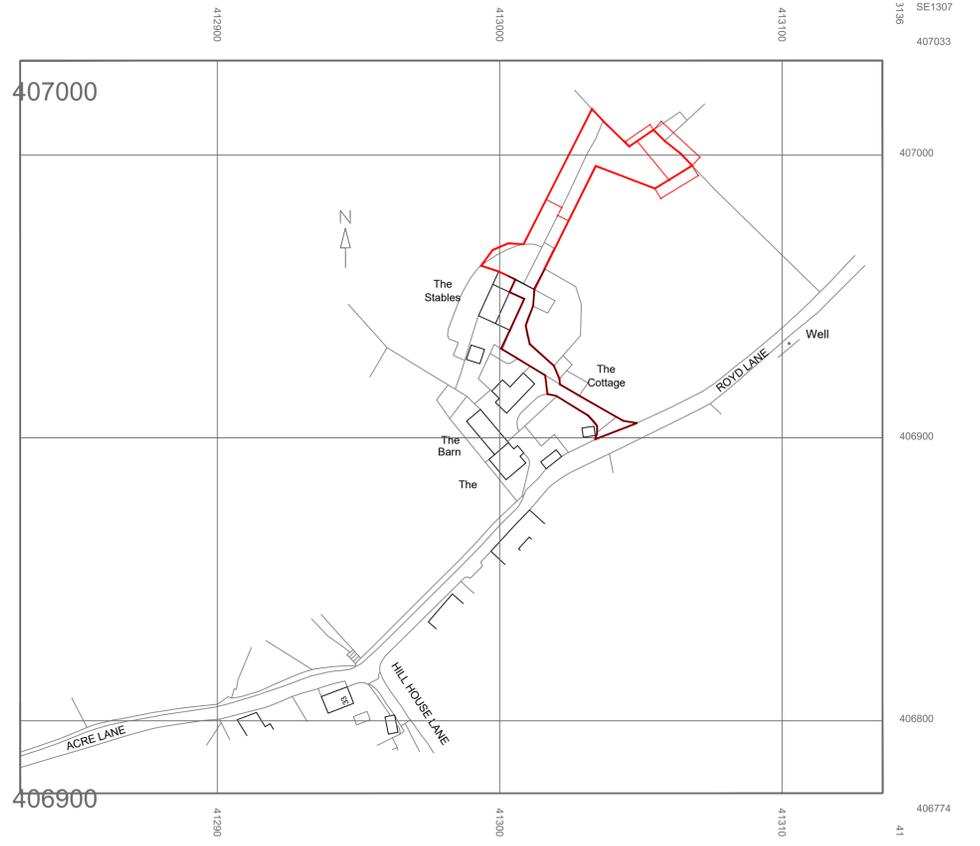

SITE LOCATION PLAN 1:1250 SCALE

DRAWING DESCRIPTION			
EXISTING SITE PLAN & LOCATION PLAN			
SOLAR PANEL APPLICATION			
JOB TITLE			
THE STABLES, UPPER WATERSIDE FARM			
CLIENT			
P. ROBINSON			
DRAWN BY	SCALE	DRAWING NO.	REVISION
DATE	APR 2025	2116-00-01	B
CHECKED			

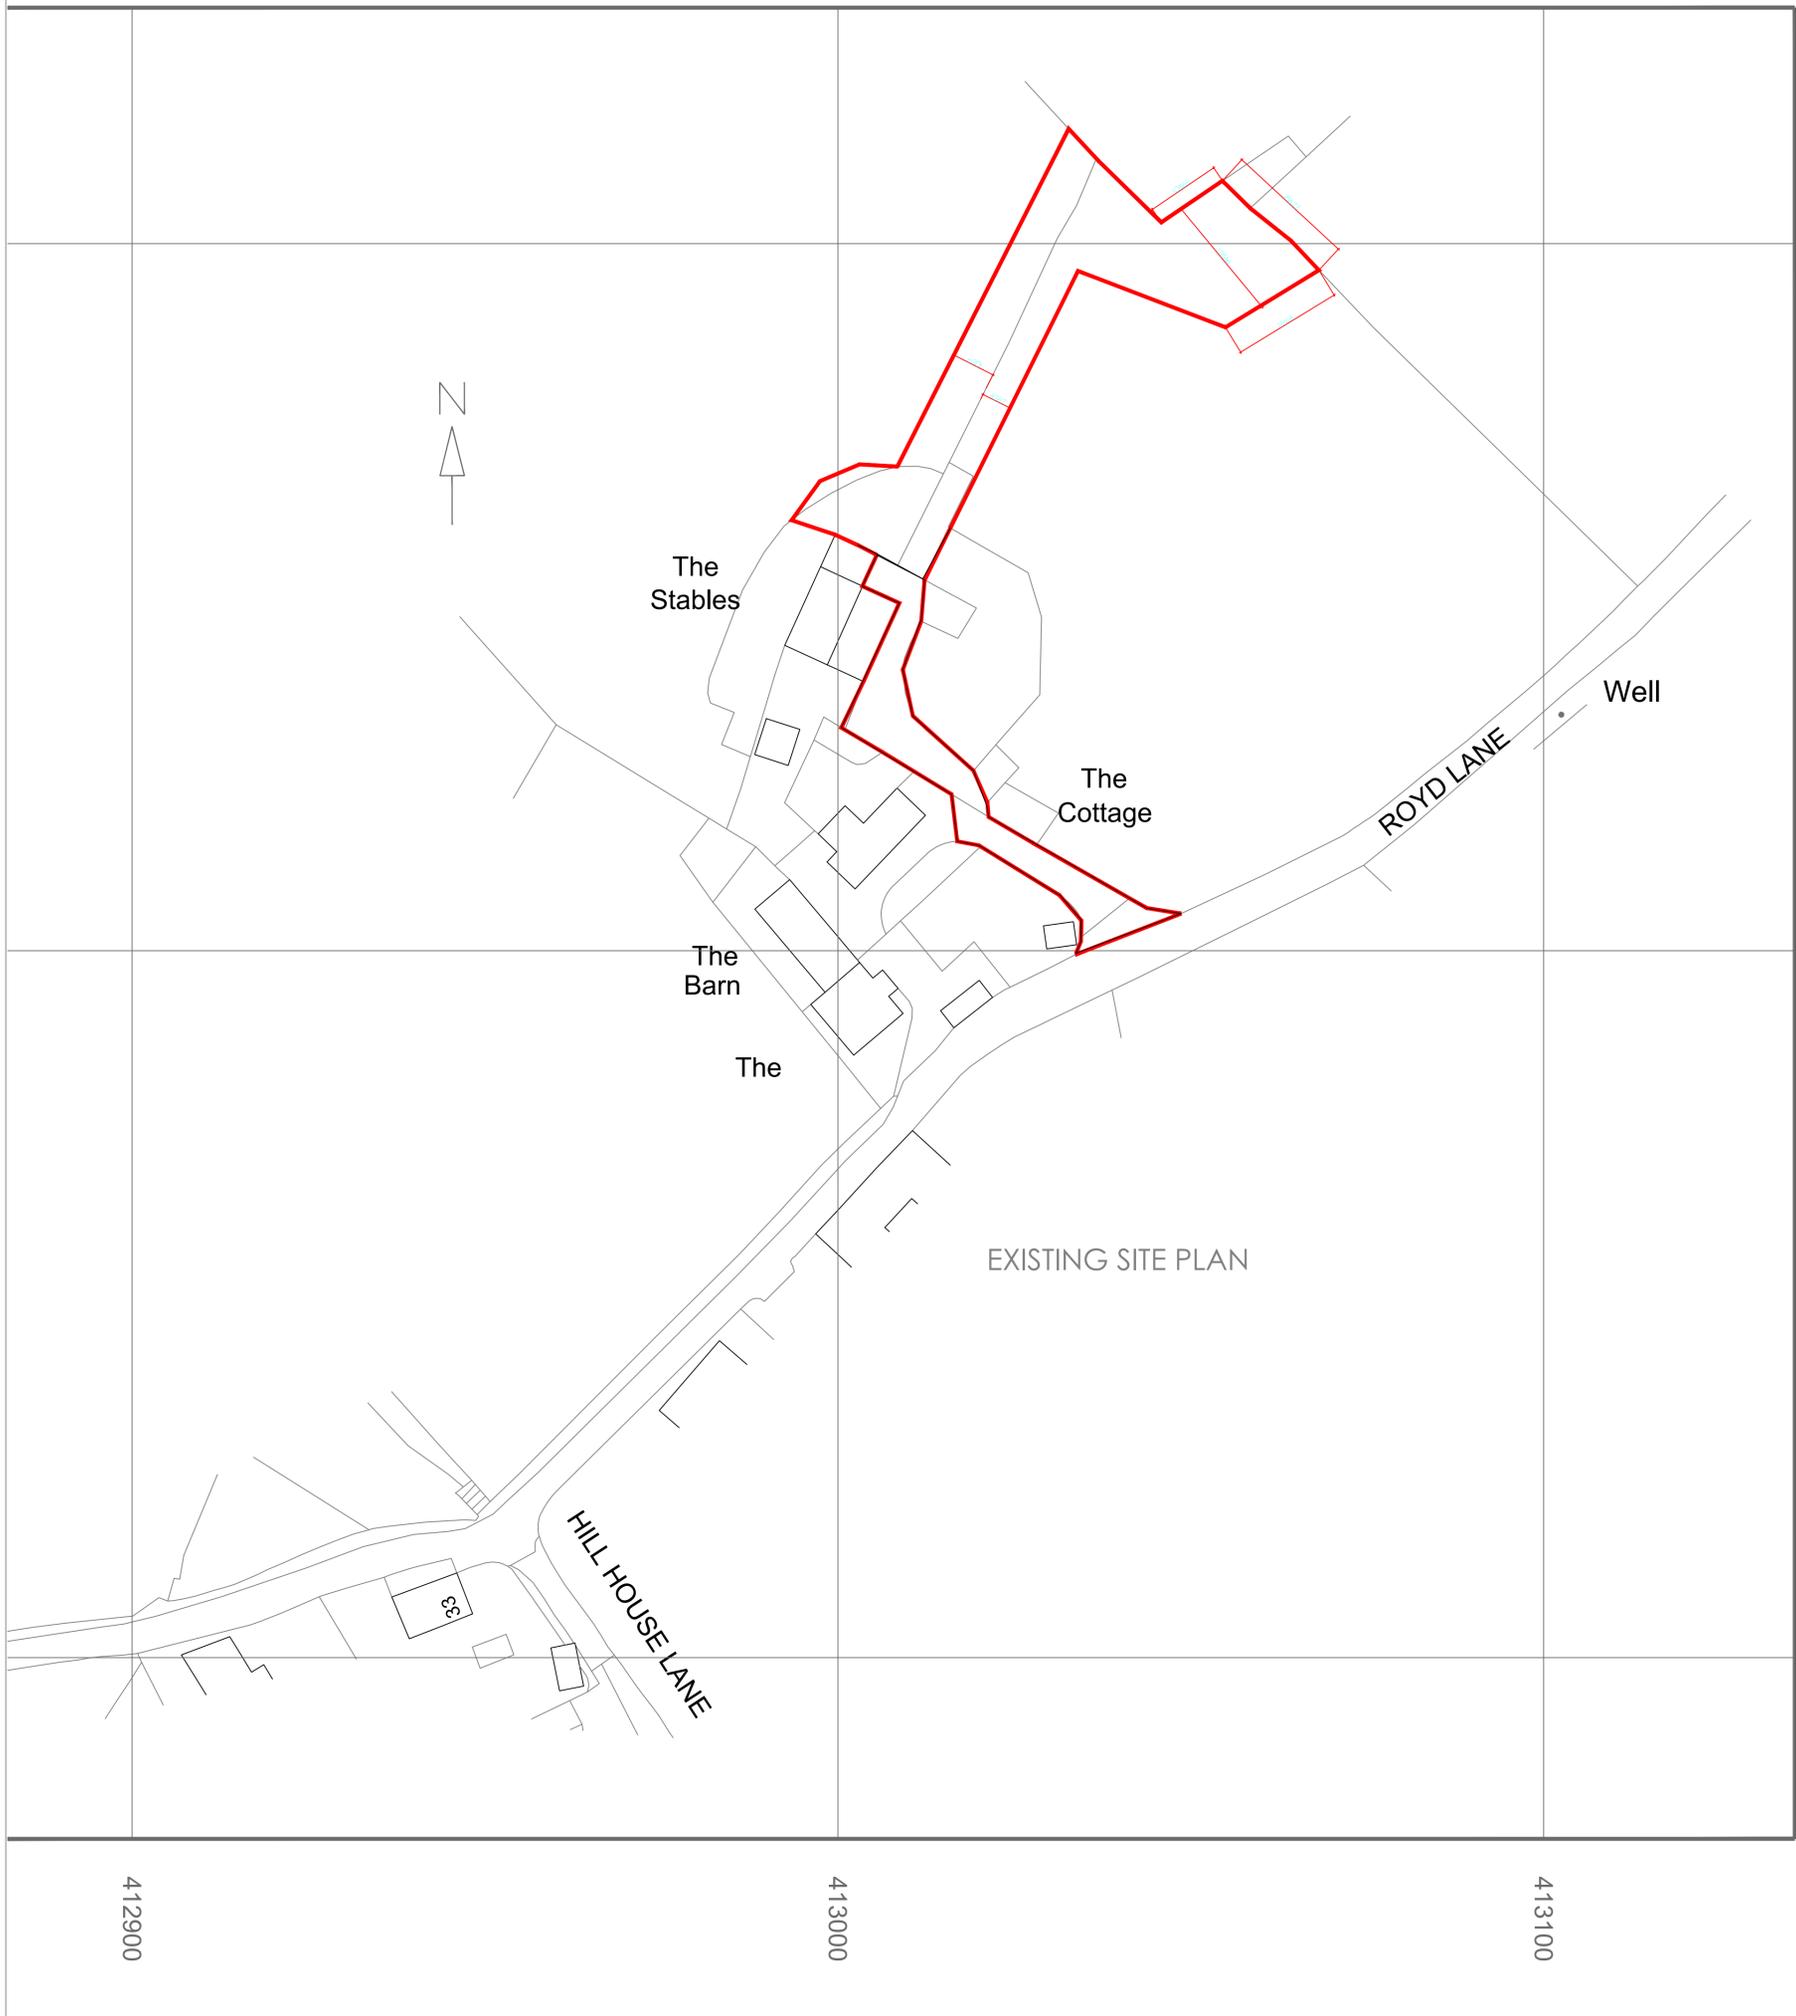

YORKSHIRE DEVELOPMENTS LIMITED
 17 THE SQUARE
 BRISTOL, AVON
 BS1 3YU
 0117 924 0000
 www.larche.co.uk
 L'ARCHE DEVELOPMENTS YORKSHIRE LTD IS AN EQUAL OPPORTUNITY EMPLOYER
 Copyright © L'ARCHE DEVELOPMENTS YORKSHIRE LTD 2025
 All Rights Reserved. No part of this publication may be reproduced without prior permission.