




1 Proposed Extension - Reduced
1 : 50

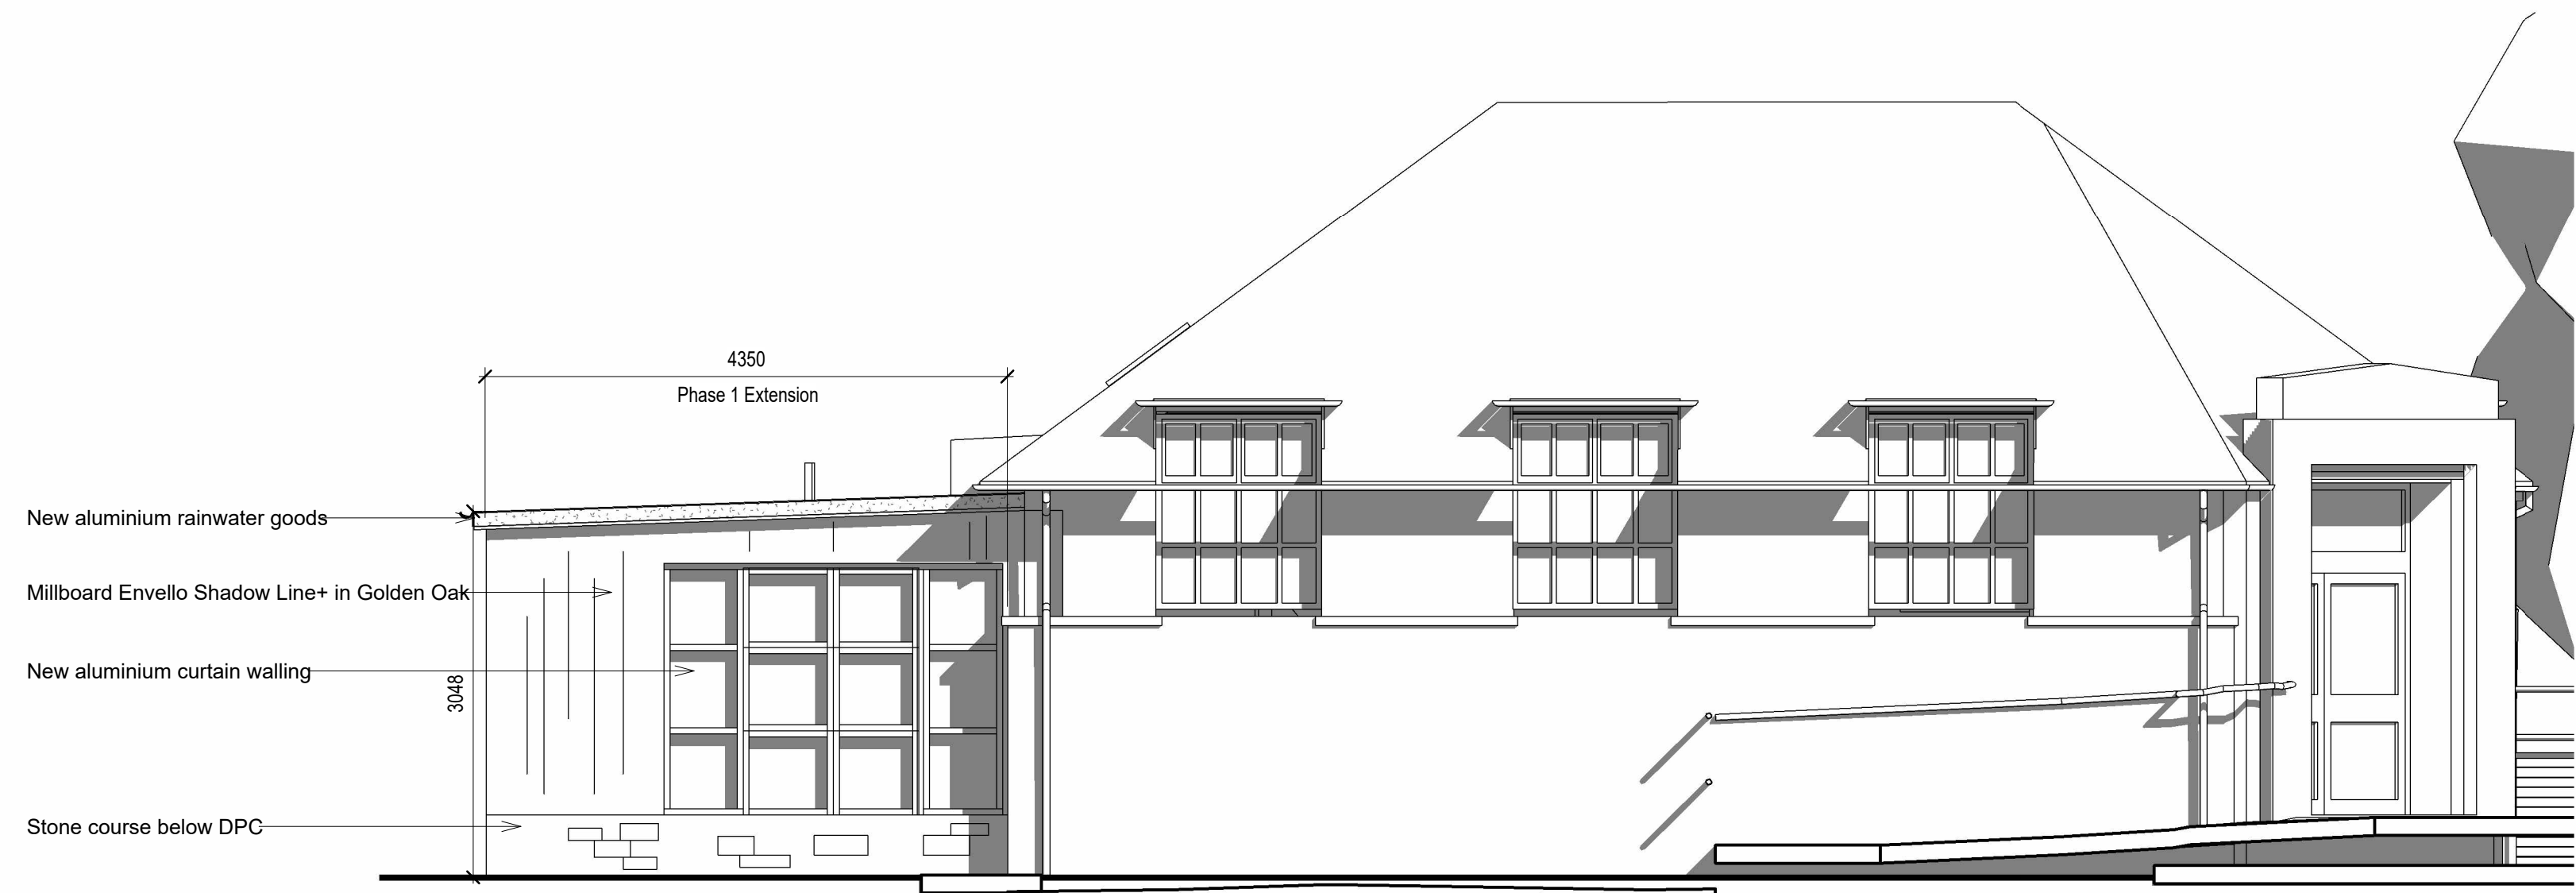


3 South Elevation - Reduced
1 : 50

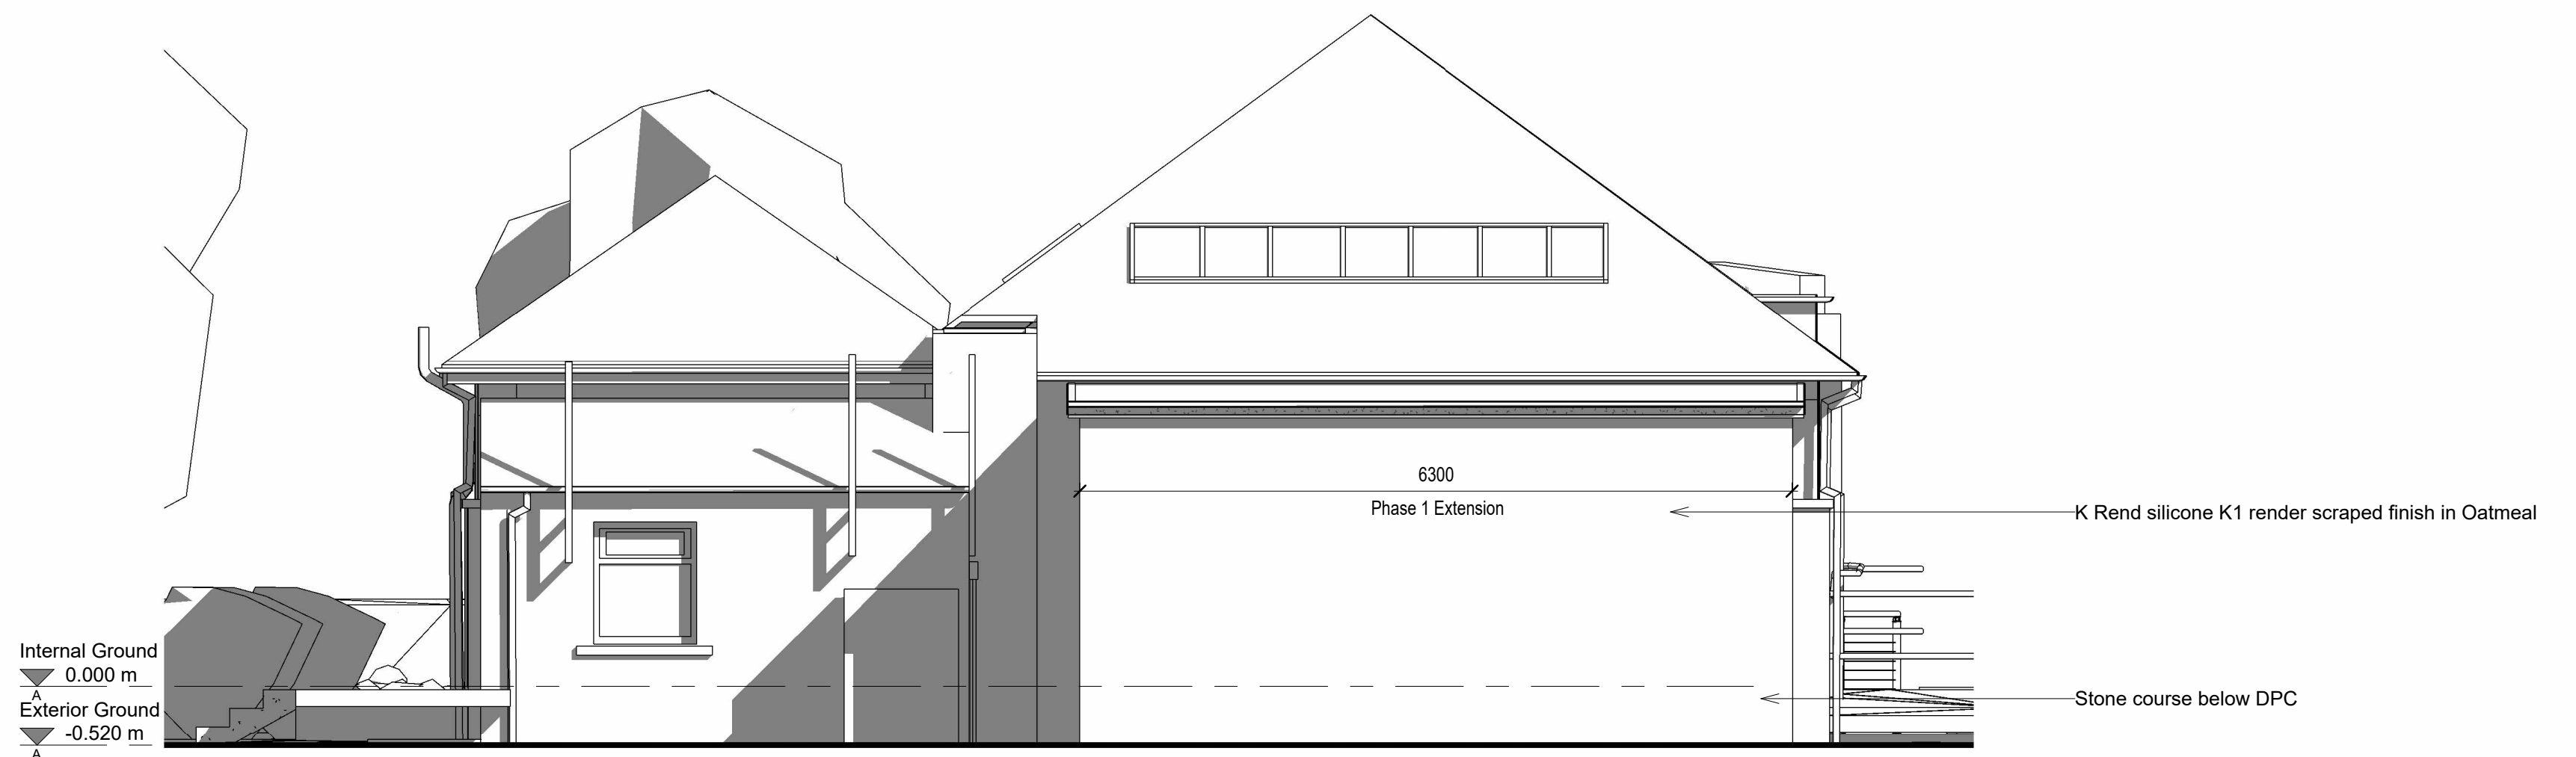

4 West Elevation - Reduced
1 : 50

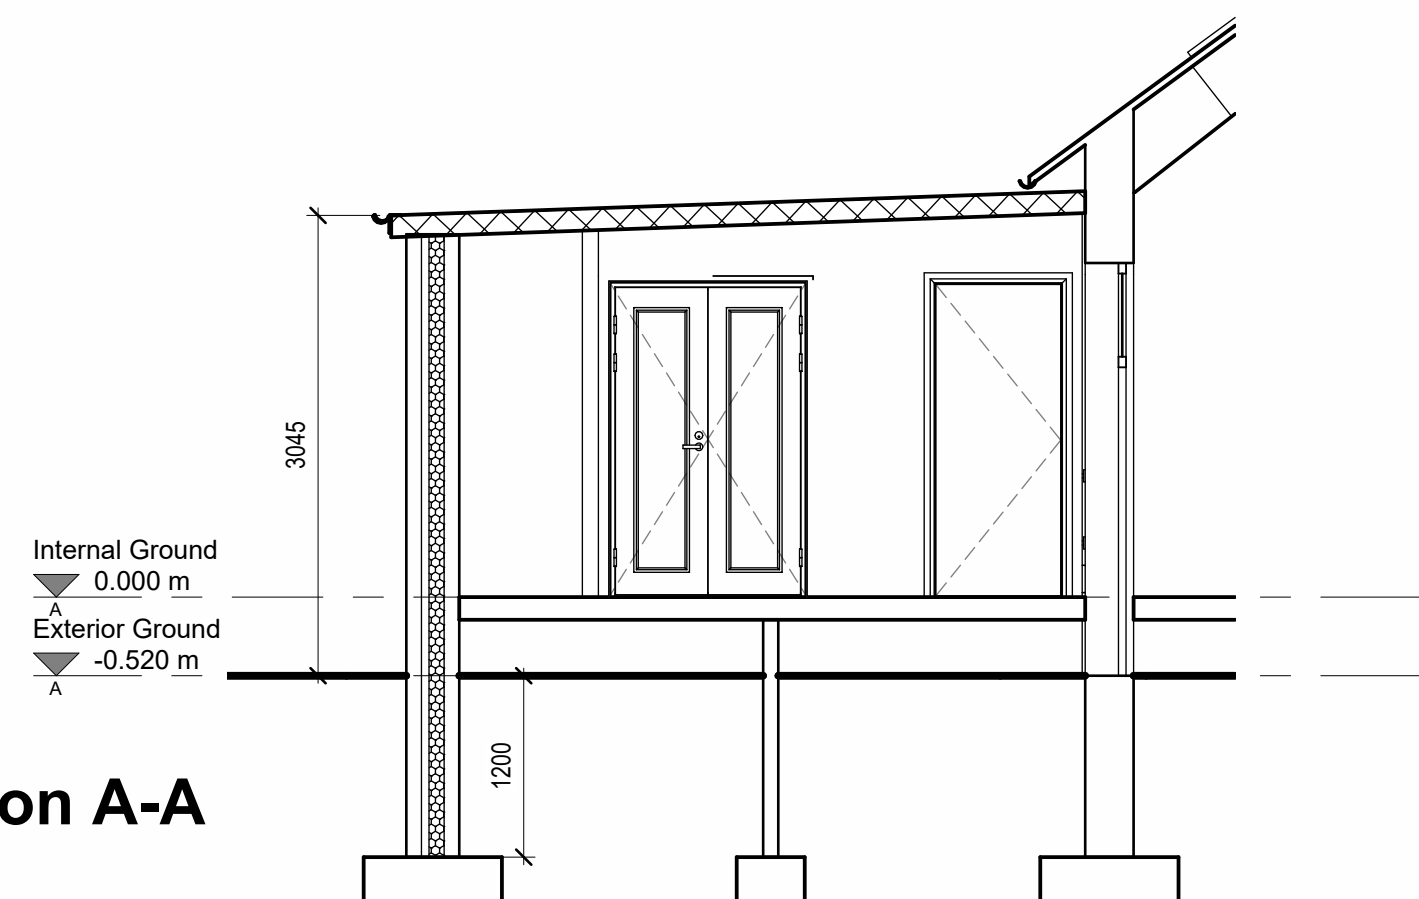

2 Section A-A
1 : 50

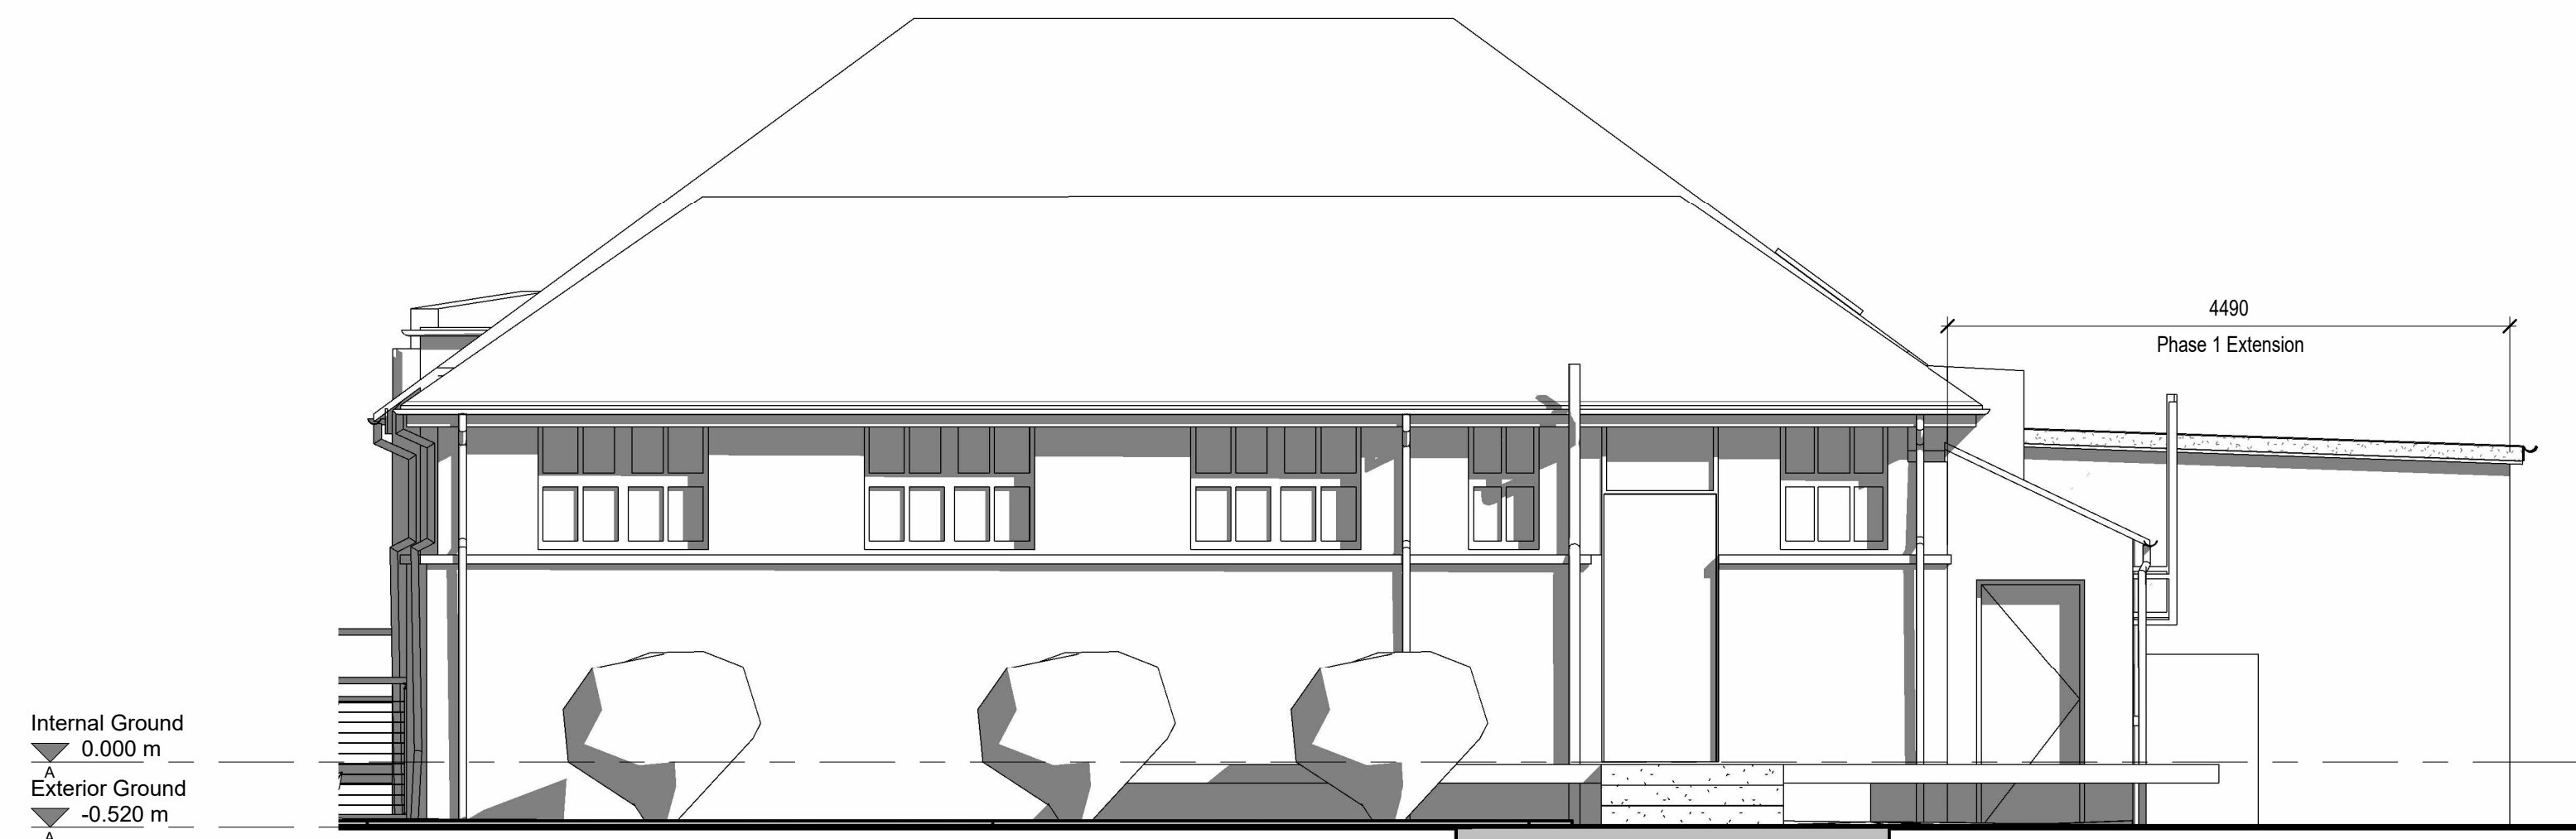

5 North Elevation - Reduced SCALE 1 : 50
1 : 50

Rev	Description	Date	Drw	App	
original by	GHR/JH	date created	11/06/24	approved by	AH

AHR
AHR Building Consultancy Ltd
Norwich Union House
High Street
Huddersfield
HD1 2LF
United Kingdom

T +44(0)1484 537411
F +44(0)1484 530332
E huddersfield@ahr.co.uk
www.ahr.co.uk

client name
Friends of Honley Library

project
Honley Library

drawing
Proposed Plan and Elevations - Planning

computer file
plot date

project number
2024.00060.000
drawing number
AHR-HOL-00-DR-A-2004

scale
1 : 50
@A1

rev
issue status

This drawing is to be read in conjunction with all related drawings. All dimensions must be checked and verified on site before commencing any work or producing shop drawings. The originator should be notified immediately of any discrepancy. This drawing is copyright and remains the property of AHR.