



1:200




CDM 2015 Designer's risk assessment undertaken on this drawing, indicating Relevant and Foreseeable risks. To be read in conjunction with the Principal Designer's Risk Register.

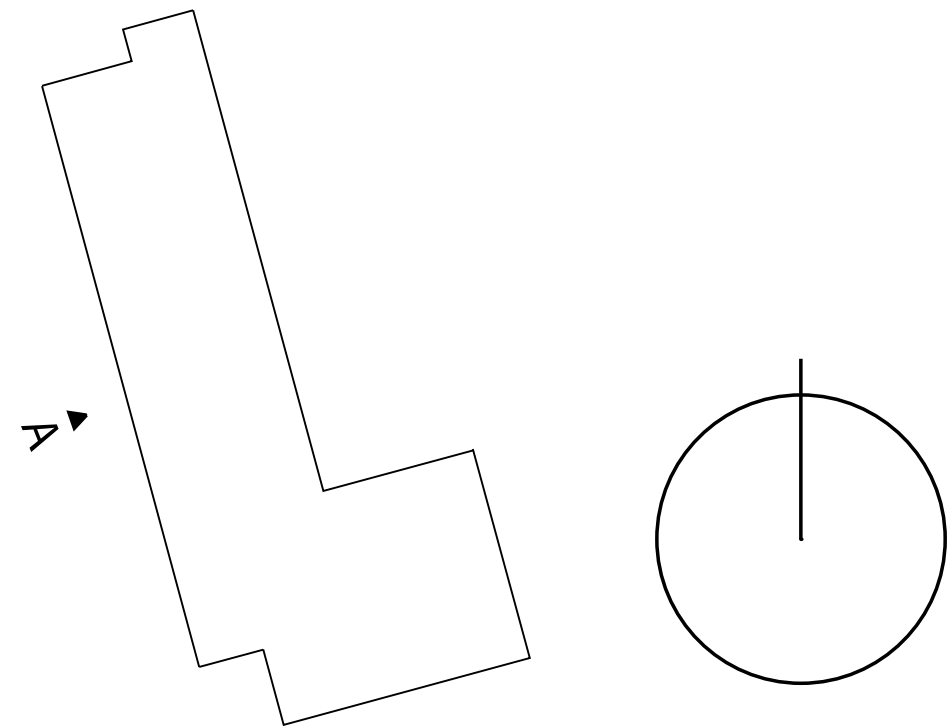


KEY PLAN - NTS

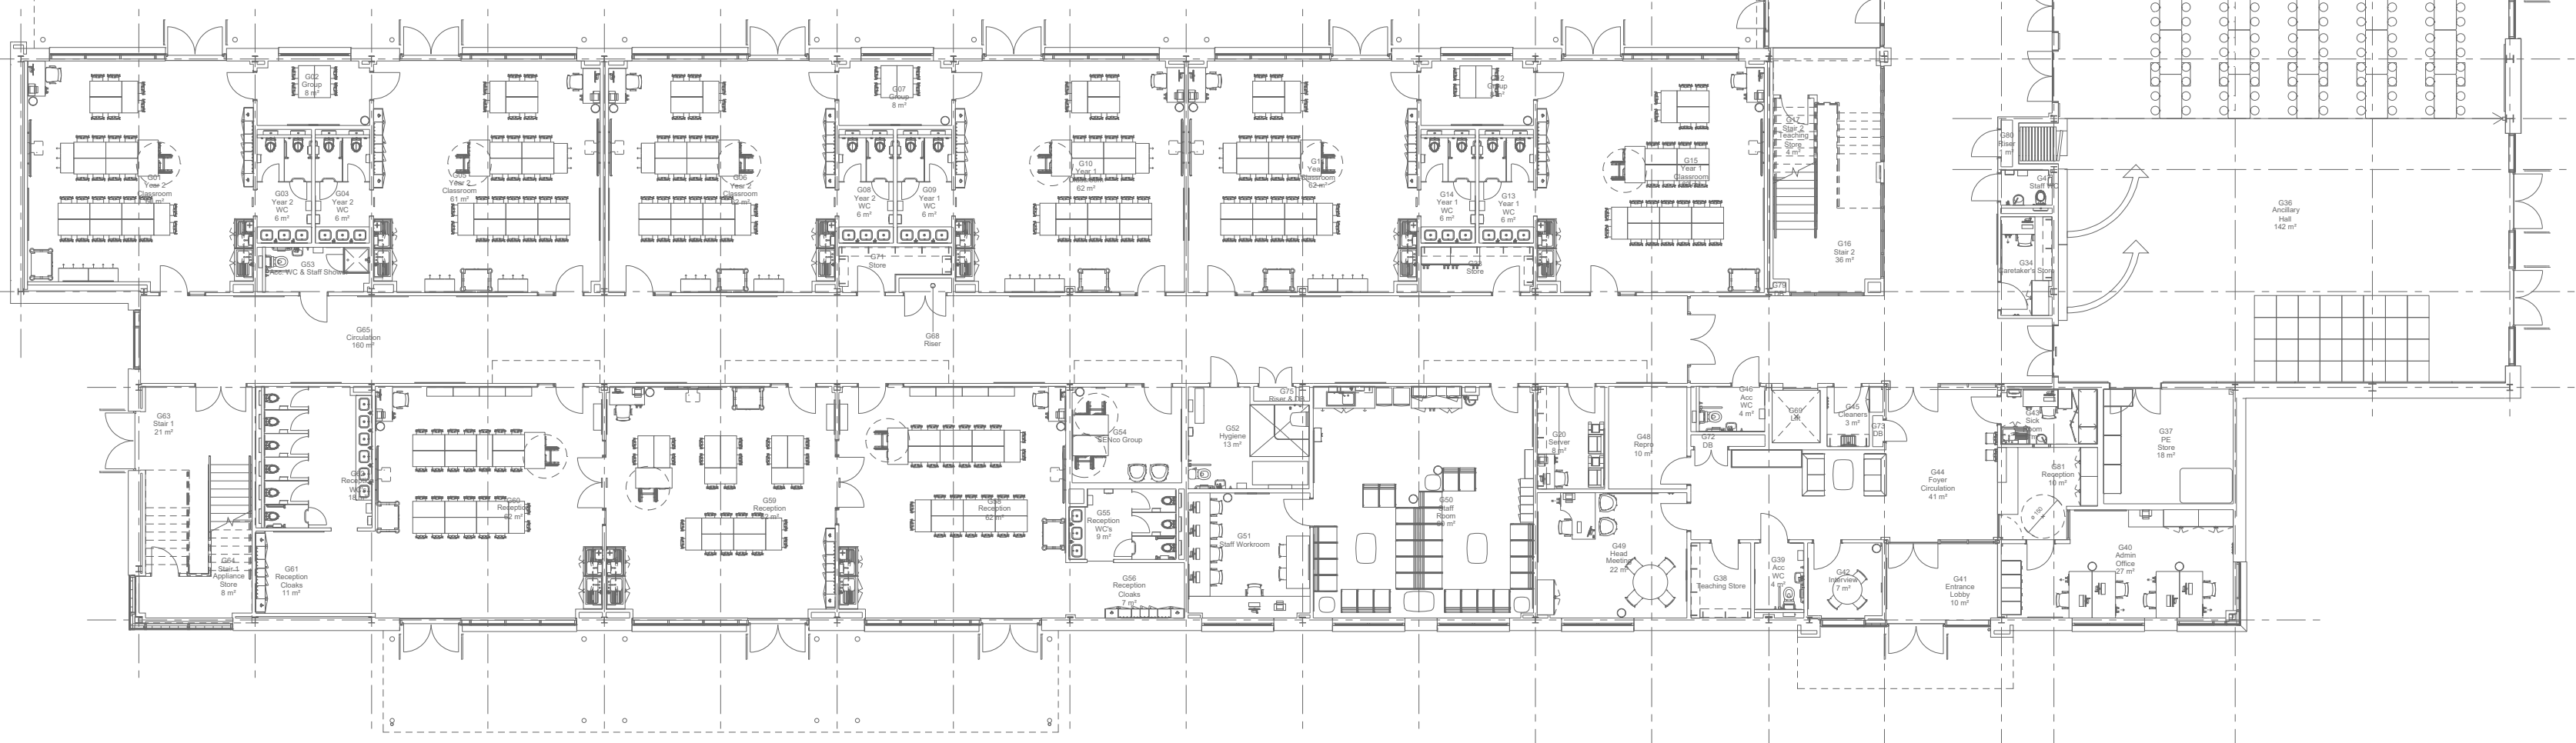

EXISTING GROUND FLOOR PLAN

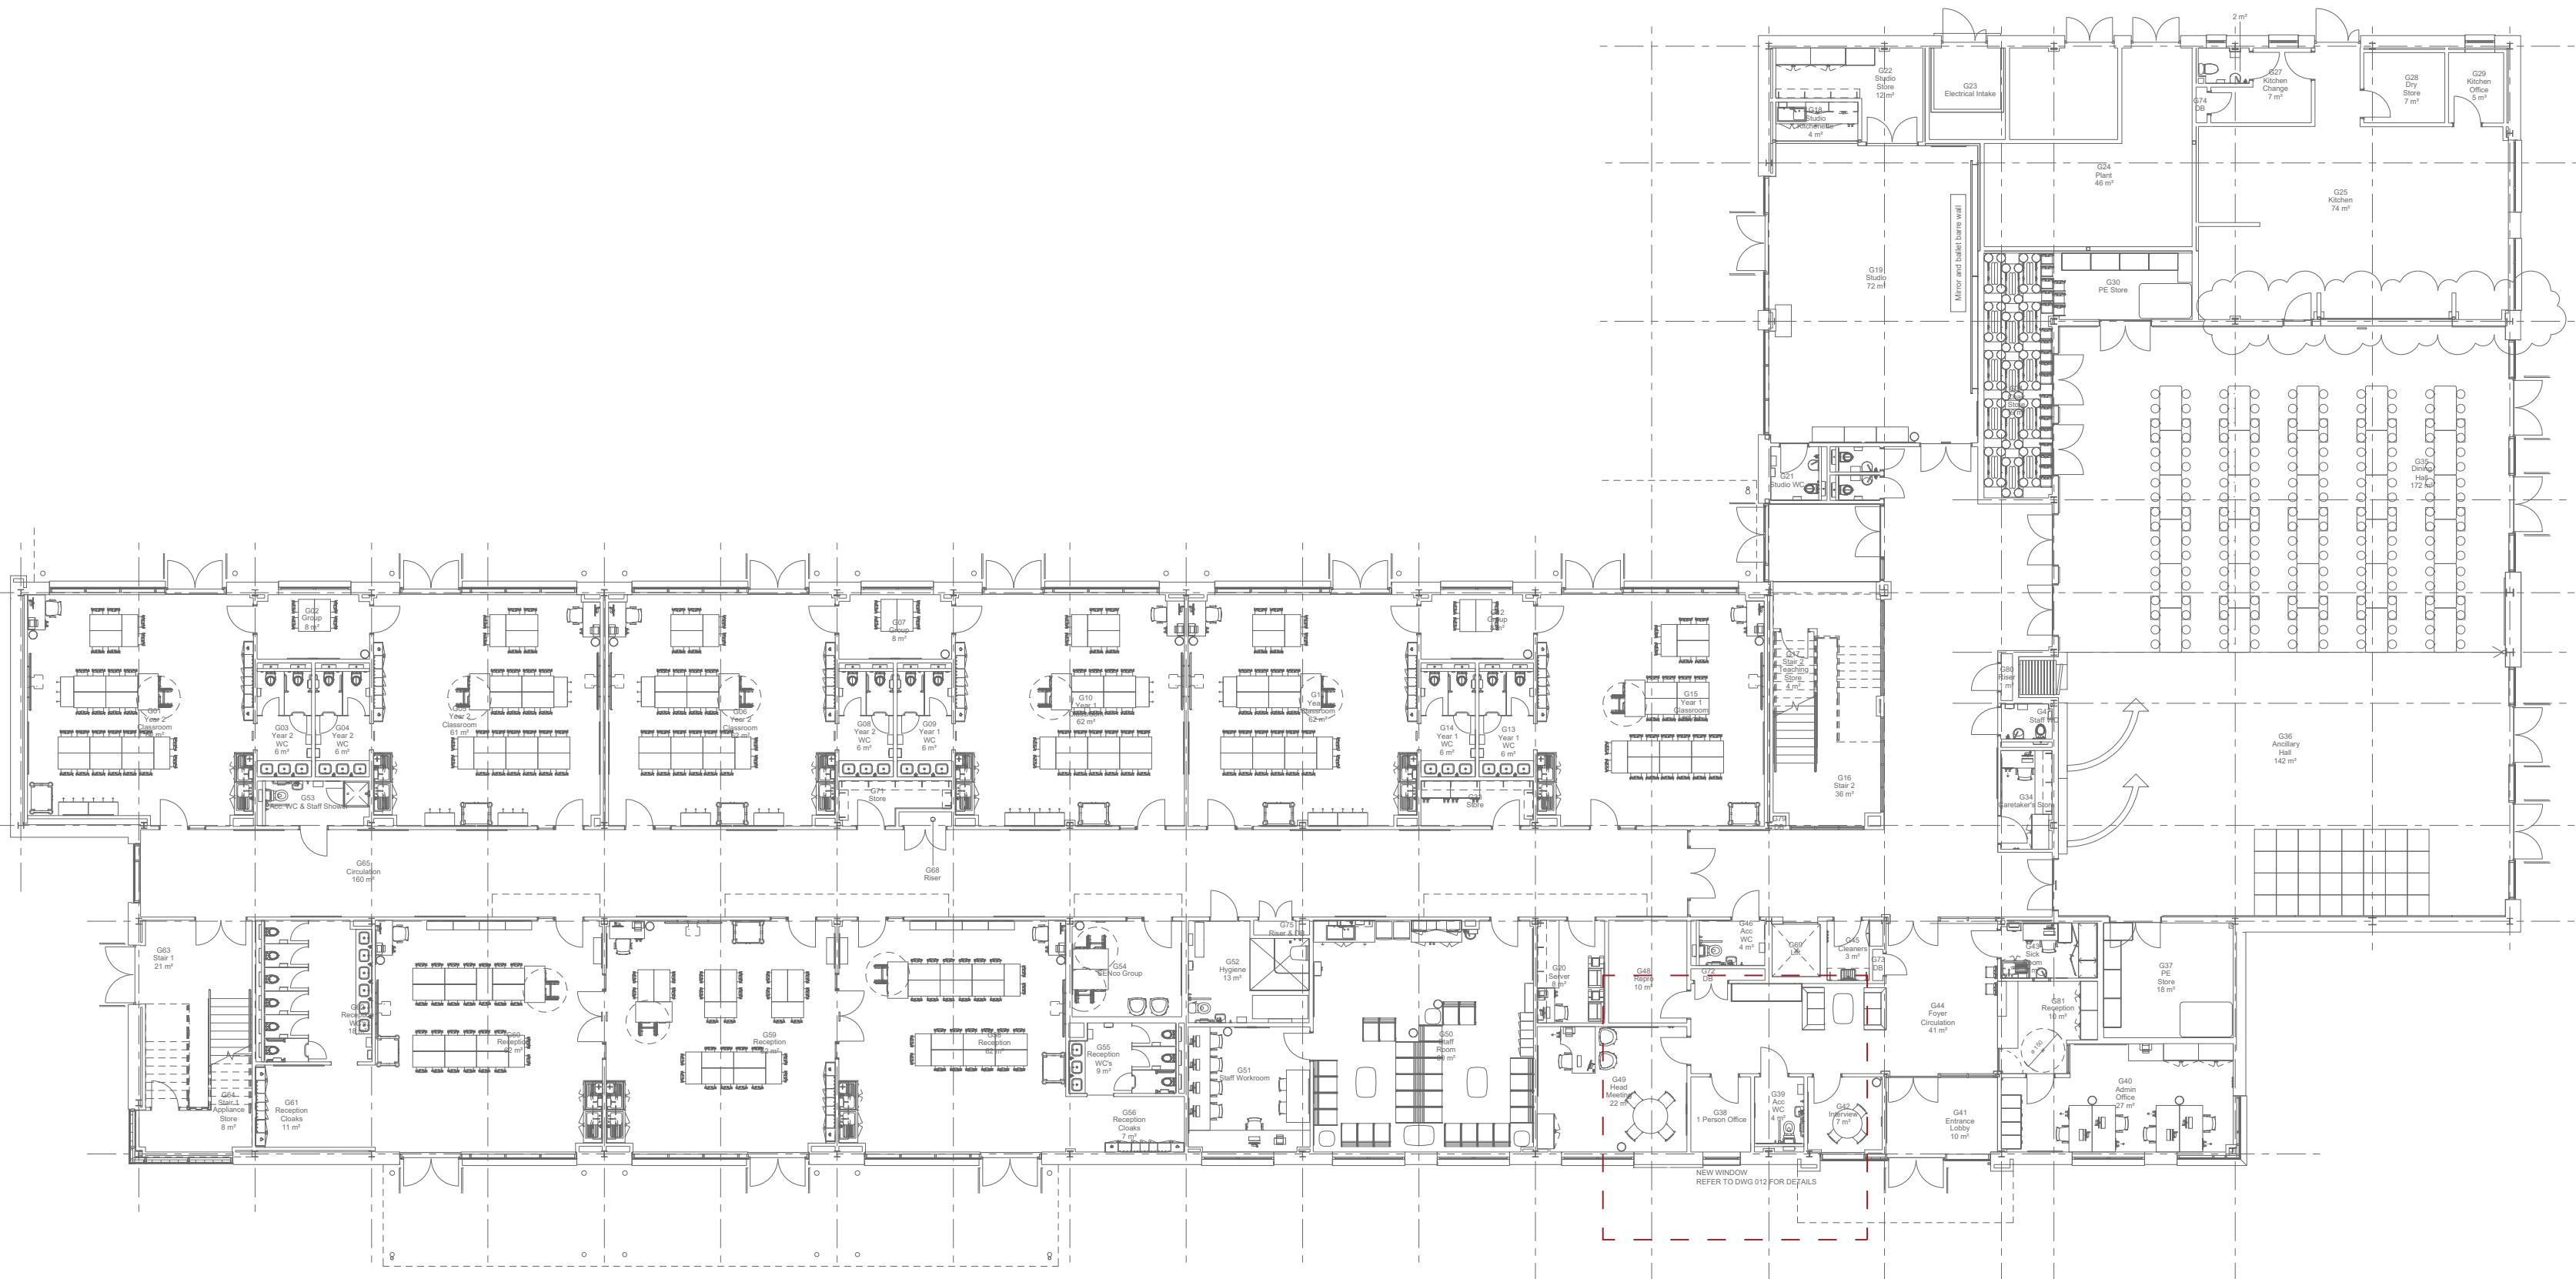

PROPOSED GROUND FLOOR PLAN

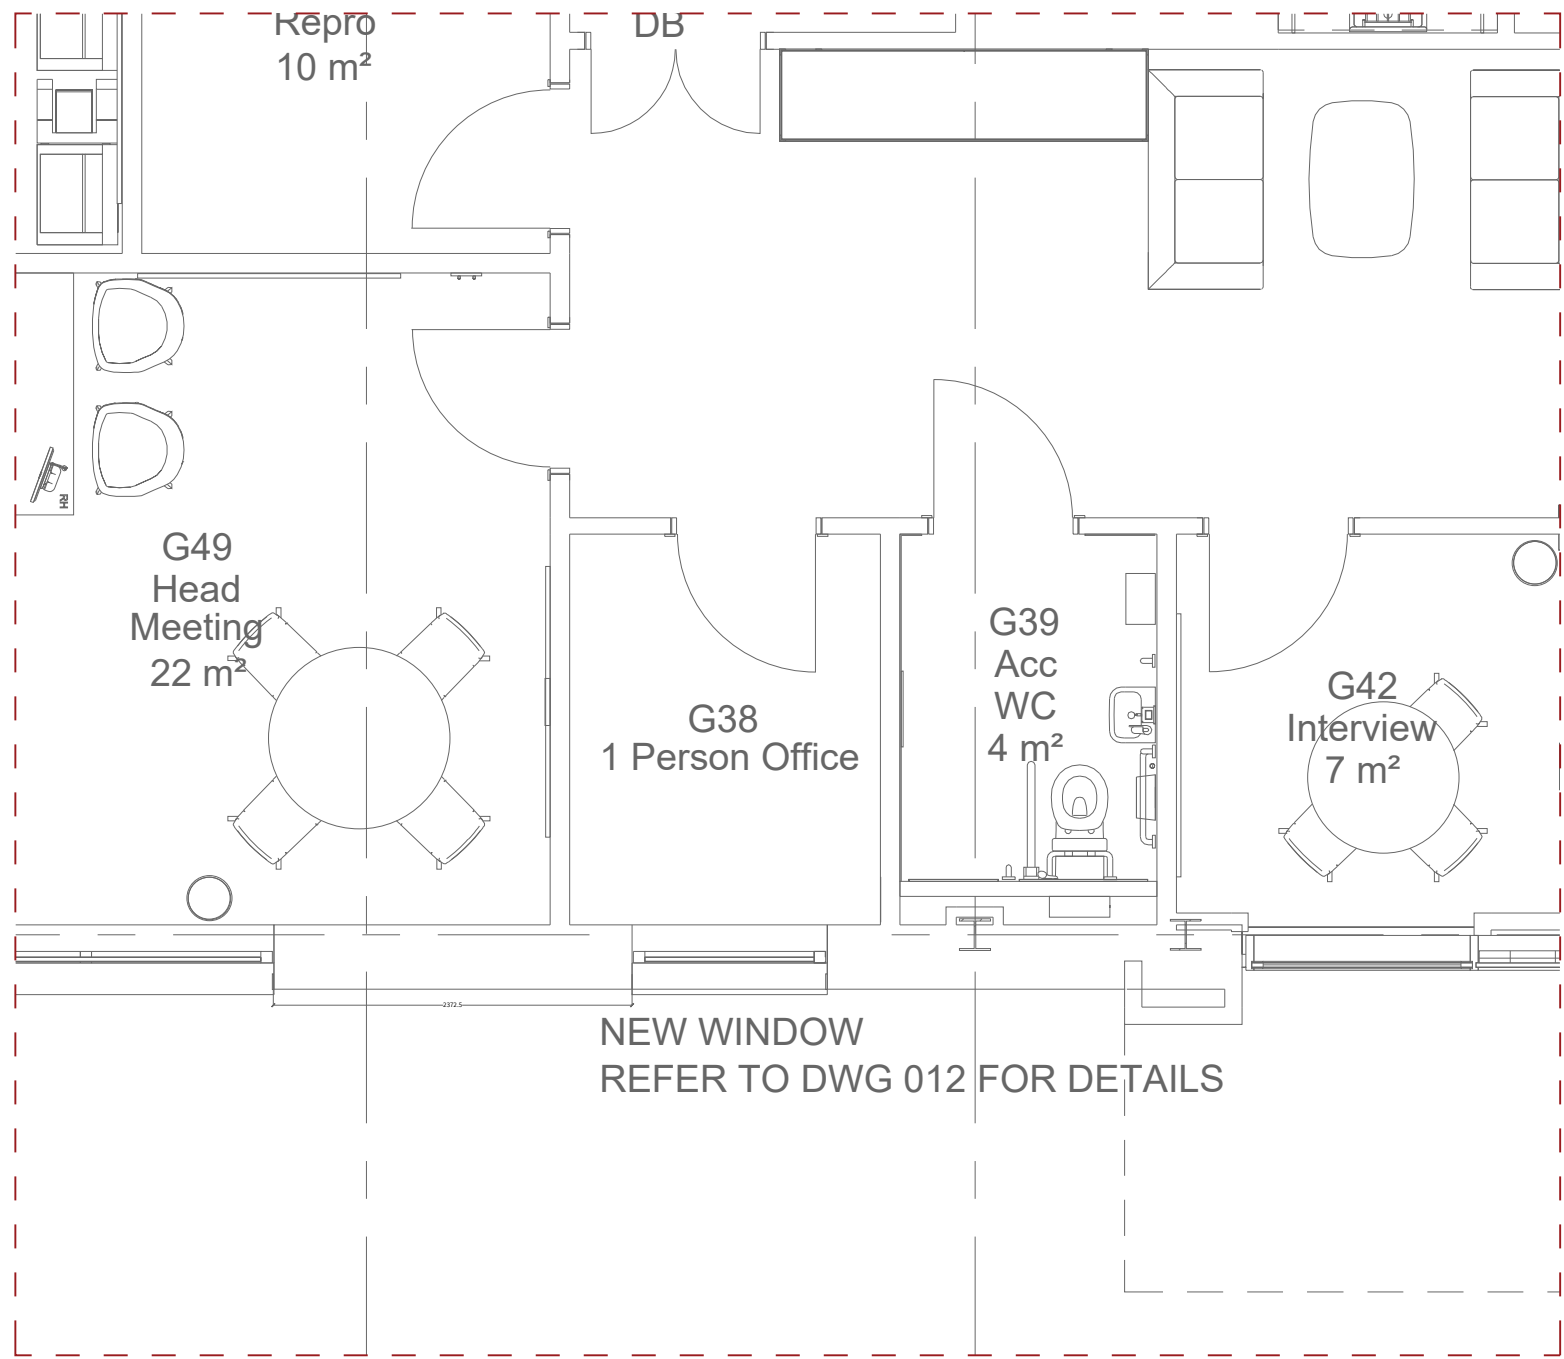

REV	DESCRIPTION	DATE	BY	CHECK
A	Initial Drawing Issue	07.07.25	LT	LH



WAINWRIGHTS
ARCHITECTURE | BUILDING SURVEYING
PROJECT MANAGEMENT | QUANTITY SURVEYING
7 Calder Close, Calder Park, Wakefield, WF4 3BA
www.wainwrights.uk.com | 01924 911 445

PLANNING

CLIENT
SOUTH PENNINE ACADEMY
PROJECT
**BEAUMONT PRIMARY ACADEMY
HUDDERSFIELD**

TITLE
**GROUND FLOOR PLAN
EXISTING & PROPOSED**

PAPER SIZE	DATE	DRAWN	CHECKED
A1	08.07.2025	LT	LH

PROJECT No.	DRAWING No.	REVISION
WAC 2126	010	A