


"Copyright in this drawing remains with the designer. Responsibility is not accepted for errors made by others in scaling from this drawing. All construction information should be taken from figured dimensions only. Check all dimensions on site. In case of any discrepancy, refer query to the designer."

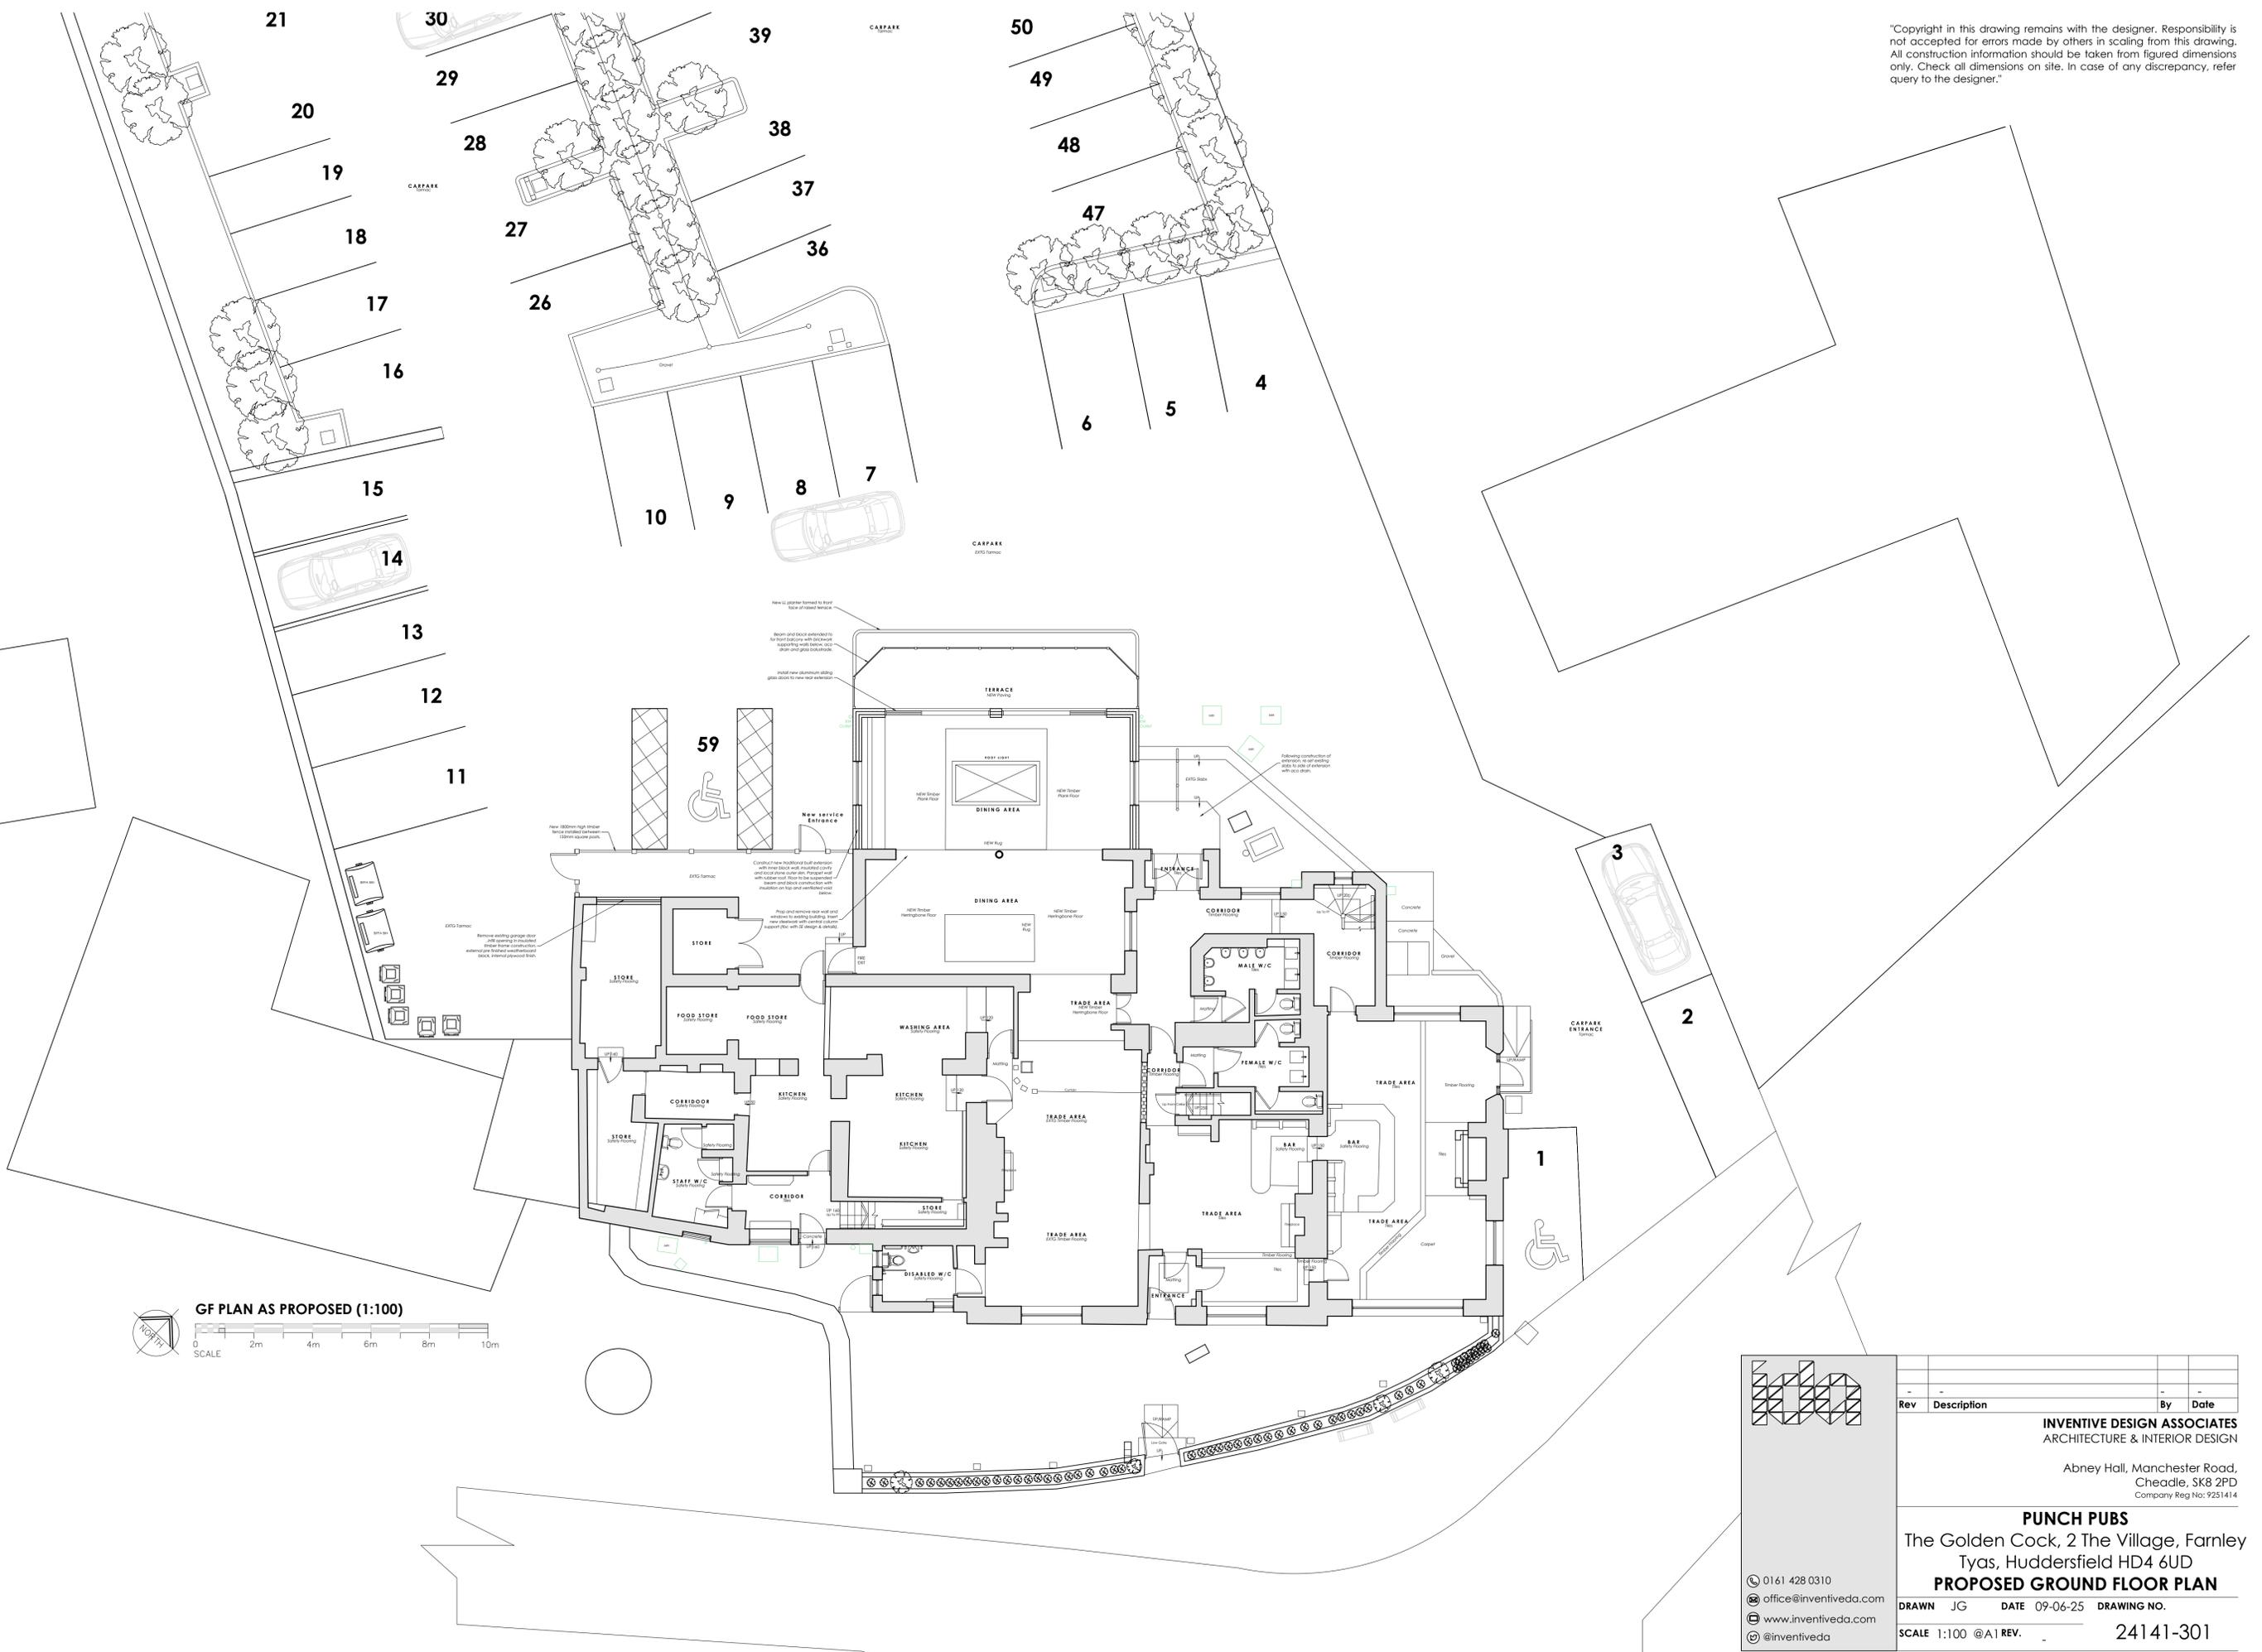

GF PLAN AS PROPOSED (1:100)
SCALE 0 2m 4m 6m 8m 10m

Rev	Description	By	Date

INVENTIVE DESIGN ASSOCIATES
ARCHITECTURE & INTERIOR DESIGN

Abney Hall, Manchester Road,
Cheadle, SK8 2PD
Company Reg No: 9251414

PUNCH PUBS
The Golden Cock, 2 The Village, Farnley
Tyas, Huddersfield HD4 6UD

PROPOSED GROUND FLOOR PLAN

0161 428 0310
office@inventiveda.com
www.inventiveda.com
@inventiveda

DRAWN JG DATE 09-06-25 DRAWING NO.
SCALE 1:100 @A1 REV. 24141-301