

ARCHITECTURE | PLANNING | DESIGN

Malkin Farm
Brow Lane
Holmfirth
HD9 2RJ
07946872499
paul@paulmatthewsarchitectural.co.uk
www.paulmatthewsarchitectural.co.uk

Company Registration Number: 09898149 – Company
Registered in England and Wales


Project
Erection of Agricultural Building at Granby Farm,
20, Woodbottom Road, Netherton, Huddersfield,
HD4 7DJ.

Client
Mr & Mrs B Thorpe


Drawing Title/Issue

Proposed Building Plan


scale	date	sheet size	dwg. no.
1:100	05/2025	A2	24/1097/04a

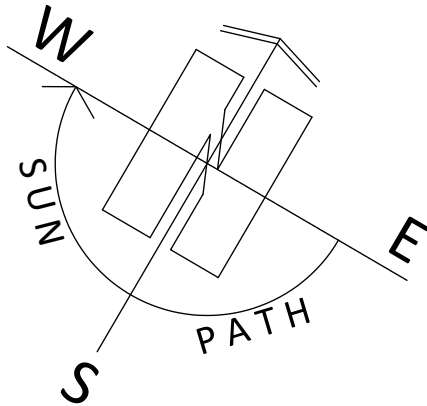

Surface water to be harvested
(for livestock use) in IBC with
overflow to discharge into a
soakaway within adjacent field
(subject to percolation test)

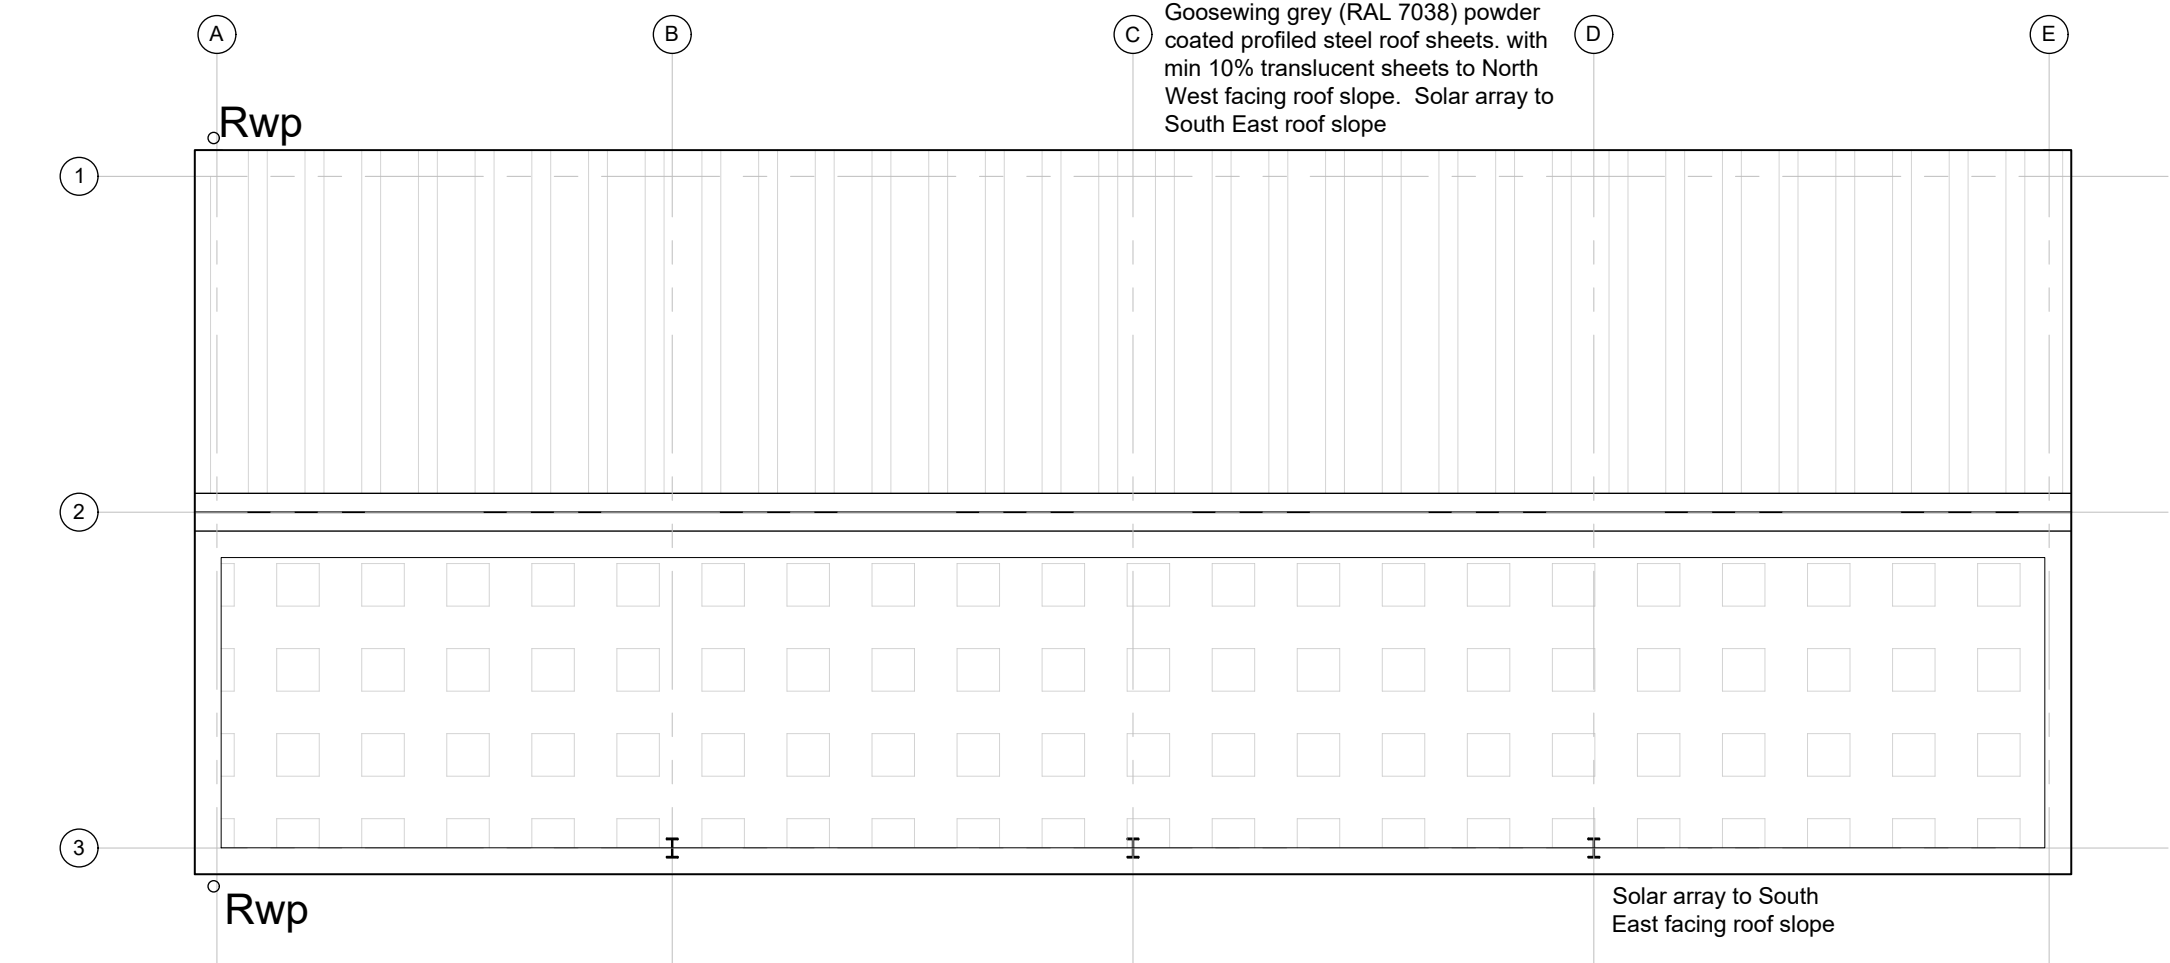

ROOF PLAN

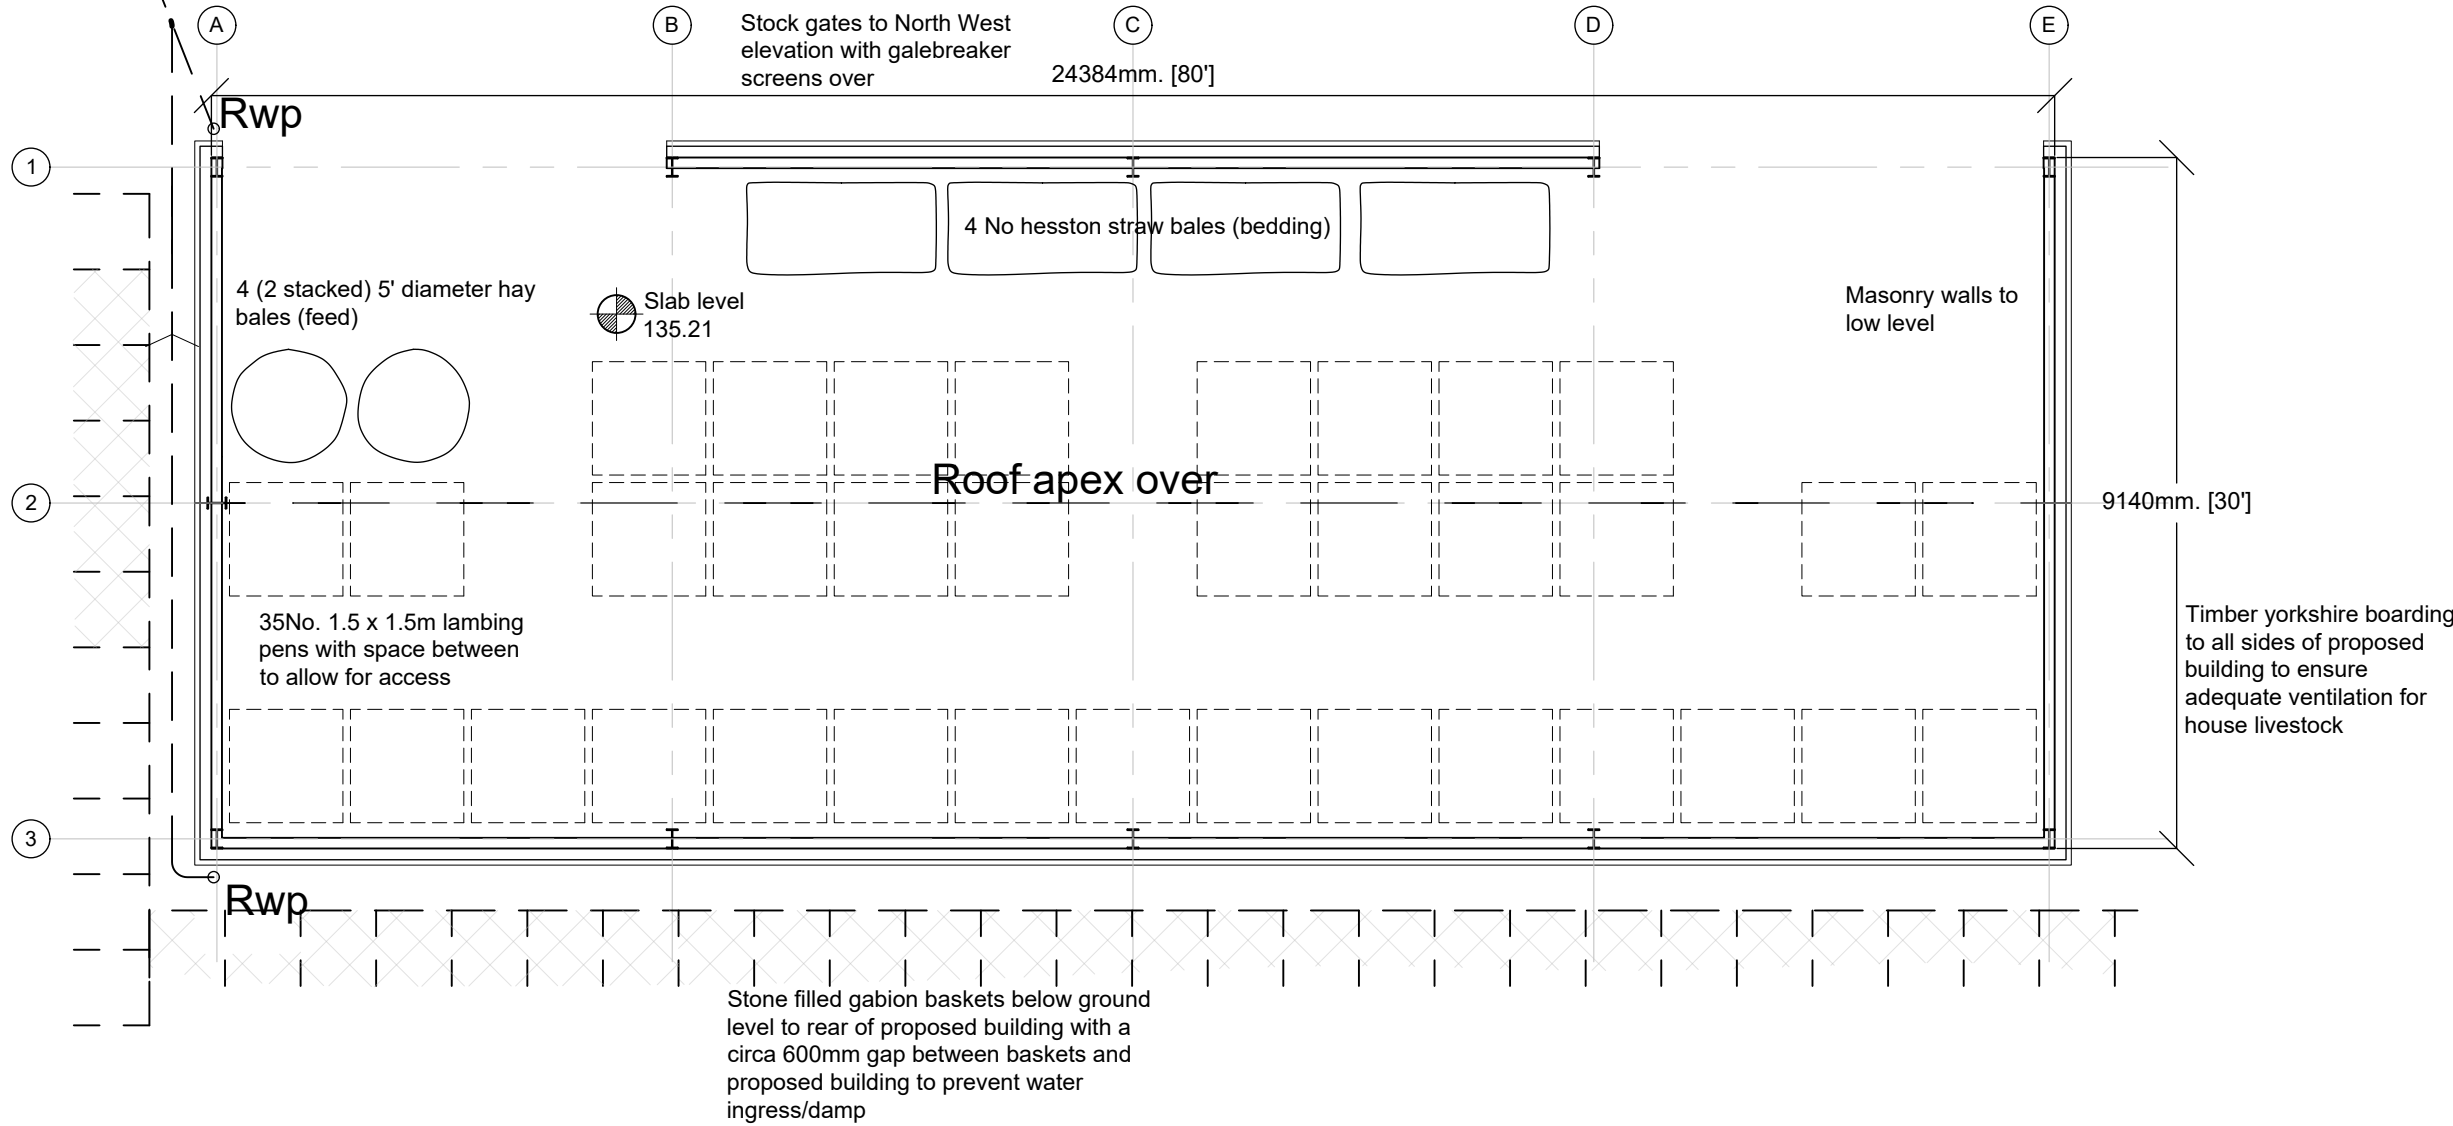

FLOOR PLAN

