




SOUTH EAST ELEVATION
(rear)

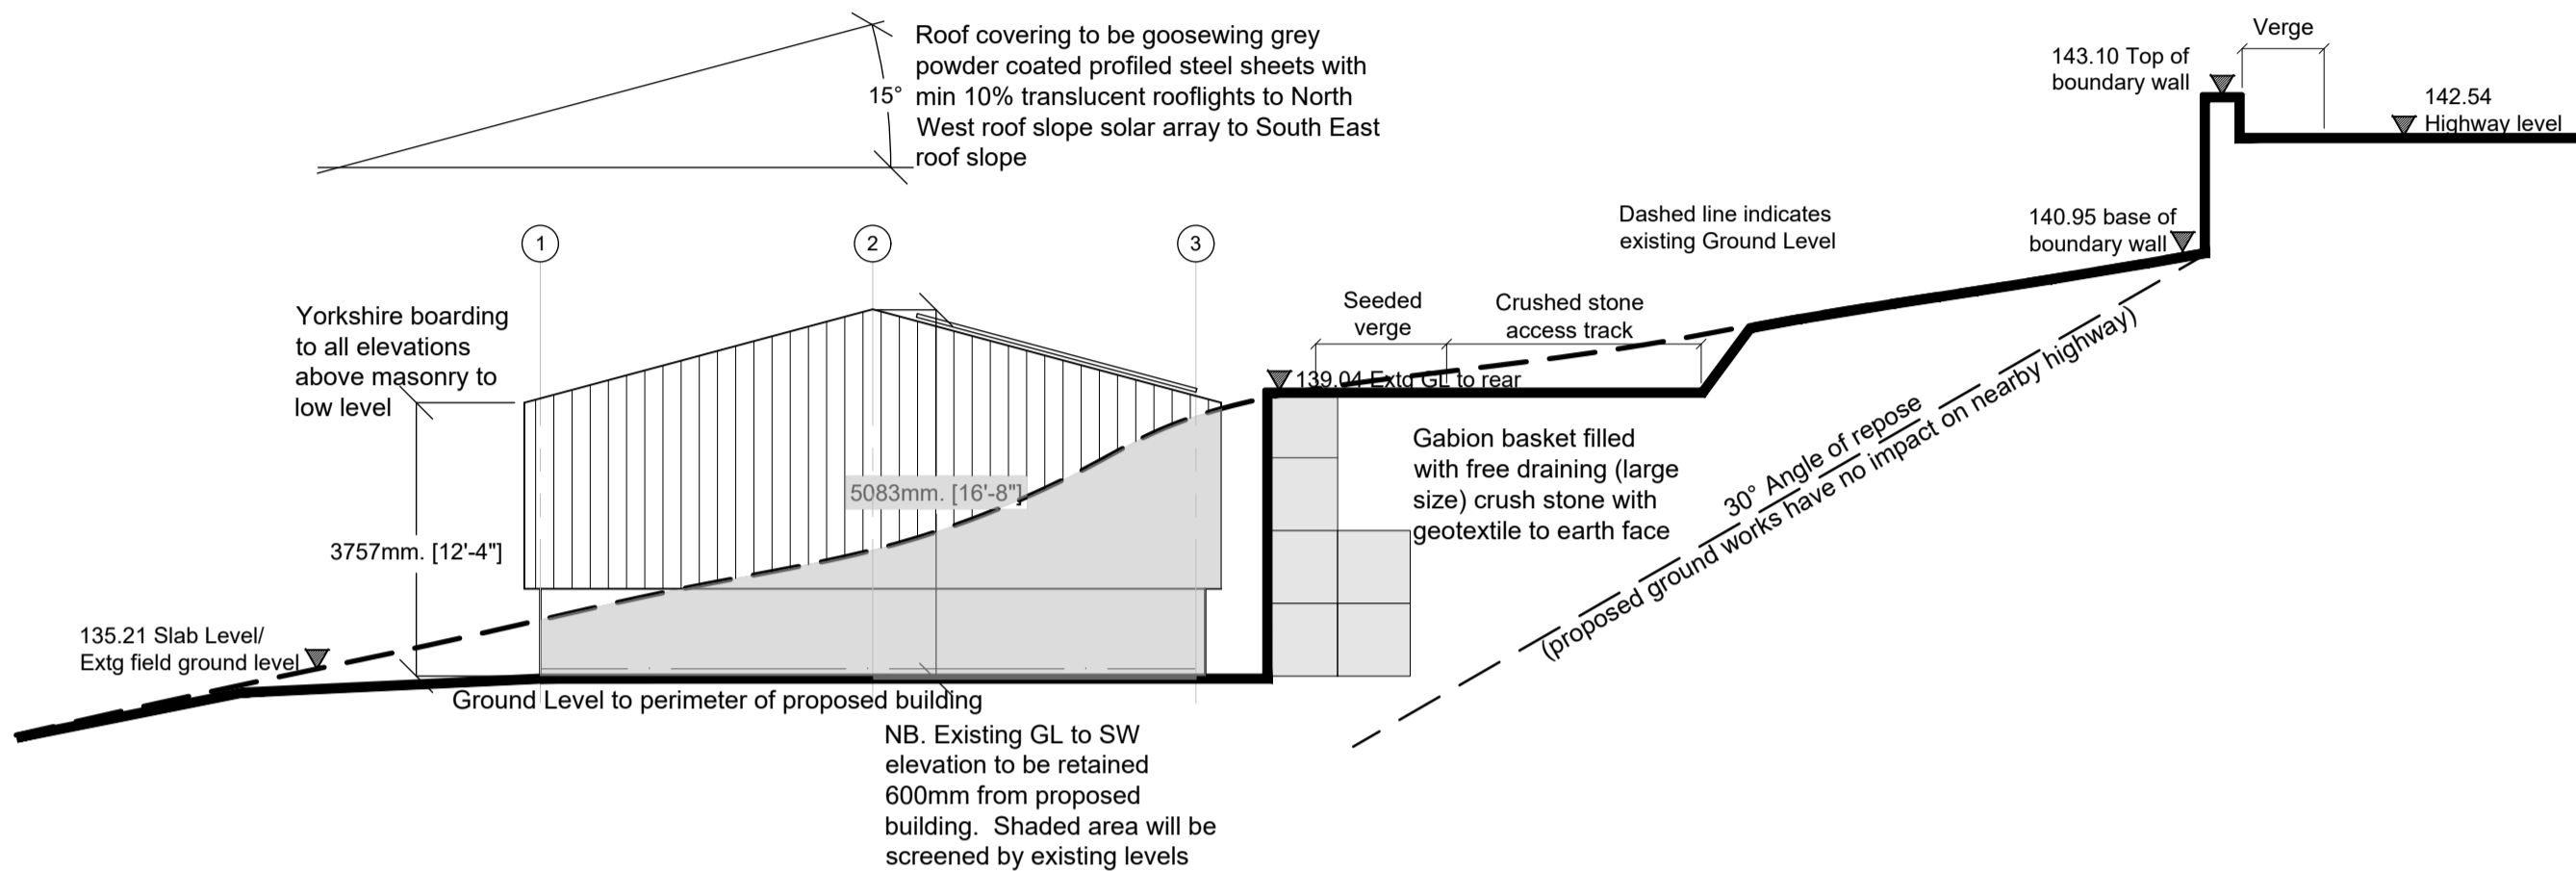

SOUTH WEST ELEVATION
(side)

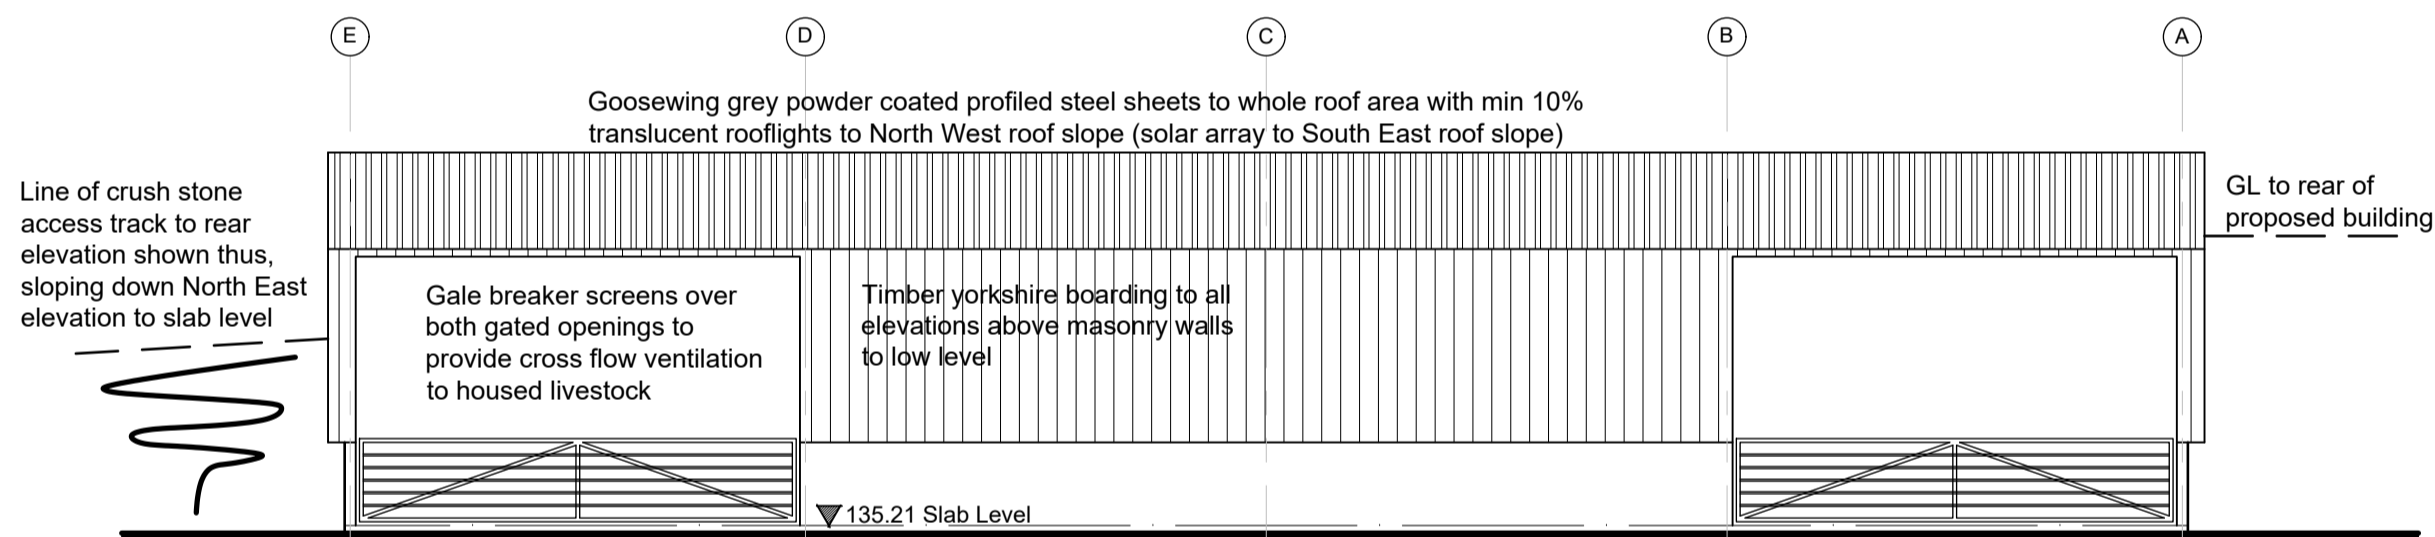

NORTH WEST ELEVATION
(rear)

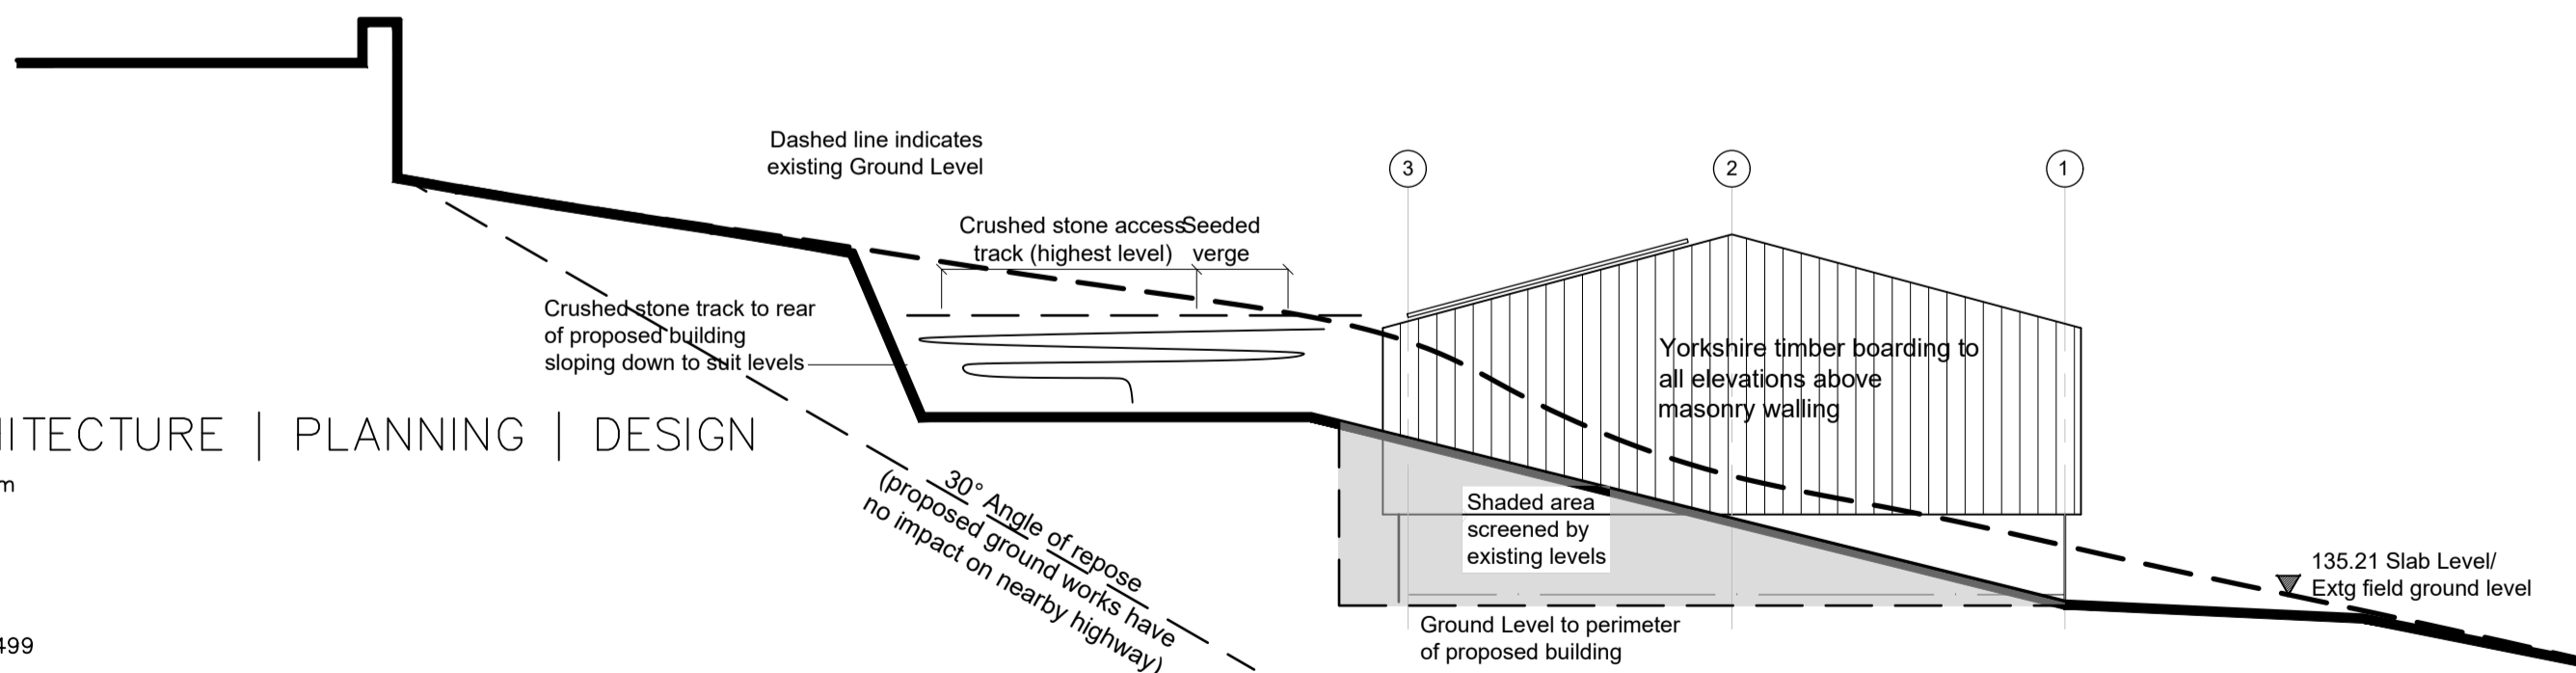

NORTH EAST ELEVATION
(side)

PAUL MATTHEWS ARCHITECTURAL Ltd

ARCHITECTURE | PLANNING | DESIGN

Malkin Farm
Brow Lane
Holmfirth
HD9 2RJ
07946872499
paul@paulmatthewsarchitectural.co.uk
www.paulmatthewsarchitectural.co.uk

Company Registration Number: 09898149 - Company
Registered in England and Wales

Project
Erection of Agricultural Building at Granby Farm,
20, Woodbottom Road, Netherton, Huddersfield,
HD4 7DJ.

Client
Mr & Mrs B Thorpe

Drawing Title/Issue

Proposed Building Elevations

scale 1:100 date 05/2025 sheet size A2 dwg. no. 24/1097/05a

1:100

