



Notes:

- This drawing is copyright.
- Do not scale dimensions from this drawing.
- This drawing is to be read in conjunction with all other relevant drawings.
- All discrepancies on this drawing are to be reported to the architect.
- Do not modify any element of this drawing.
- Use drawing only for purpose(s) issued.

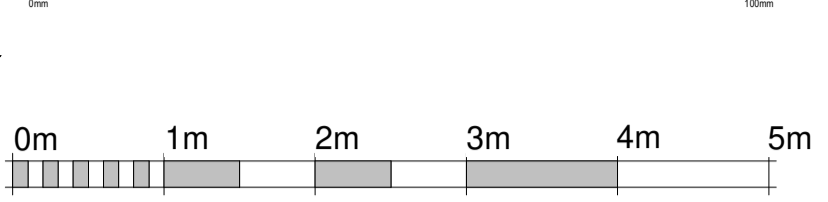

VISUAL SCALE 1:50 @ A1

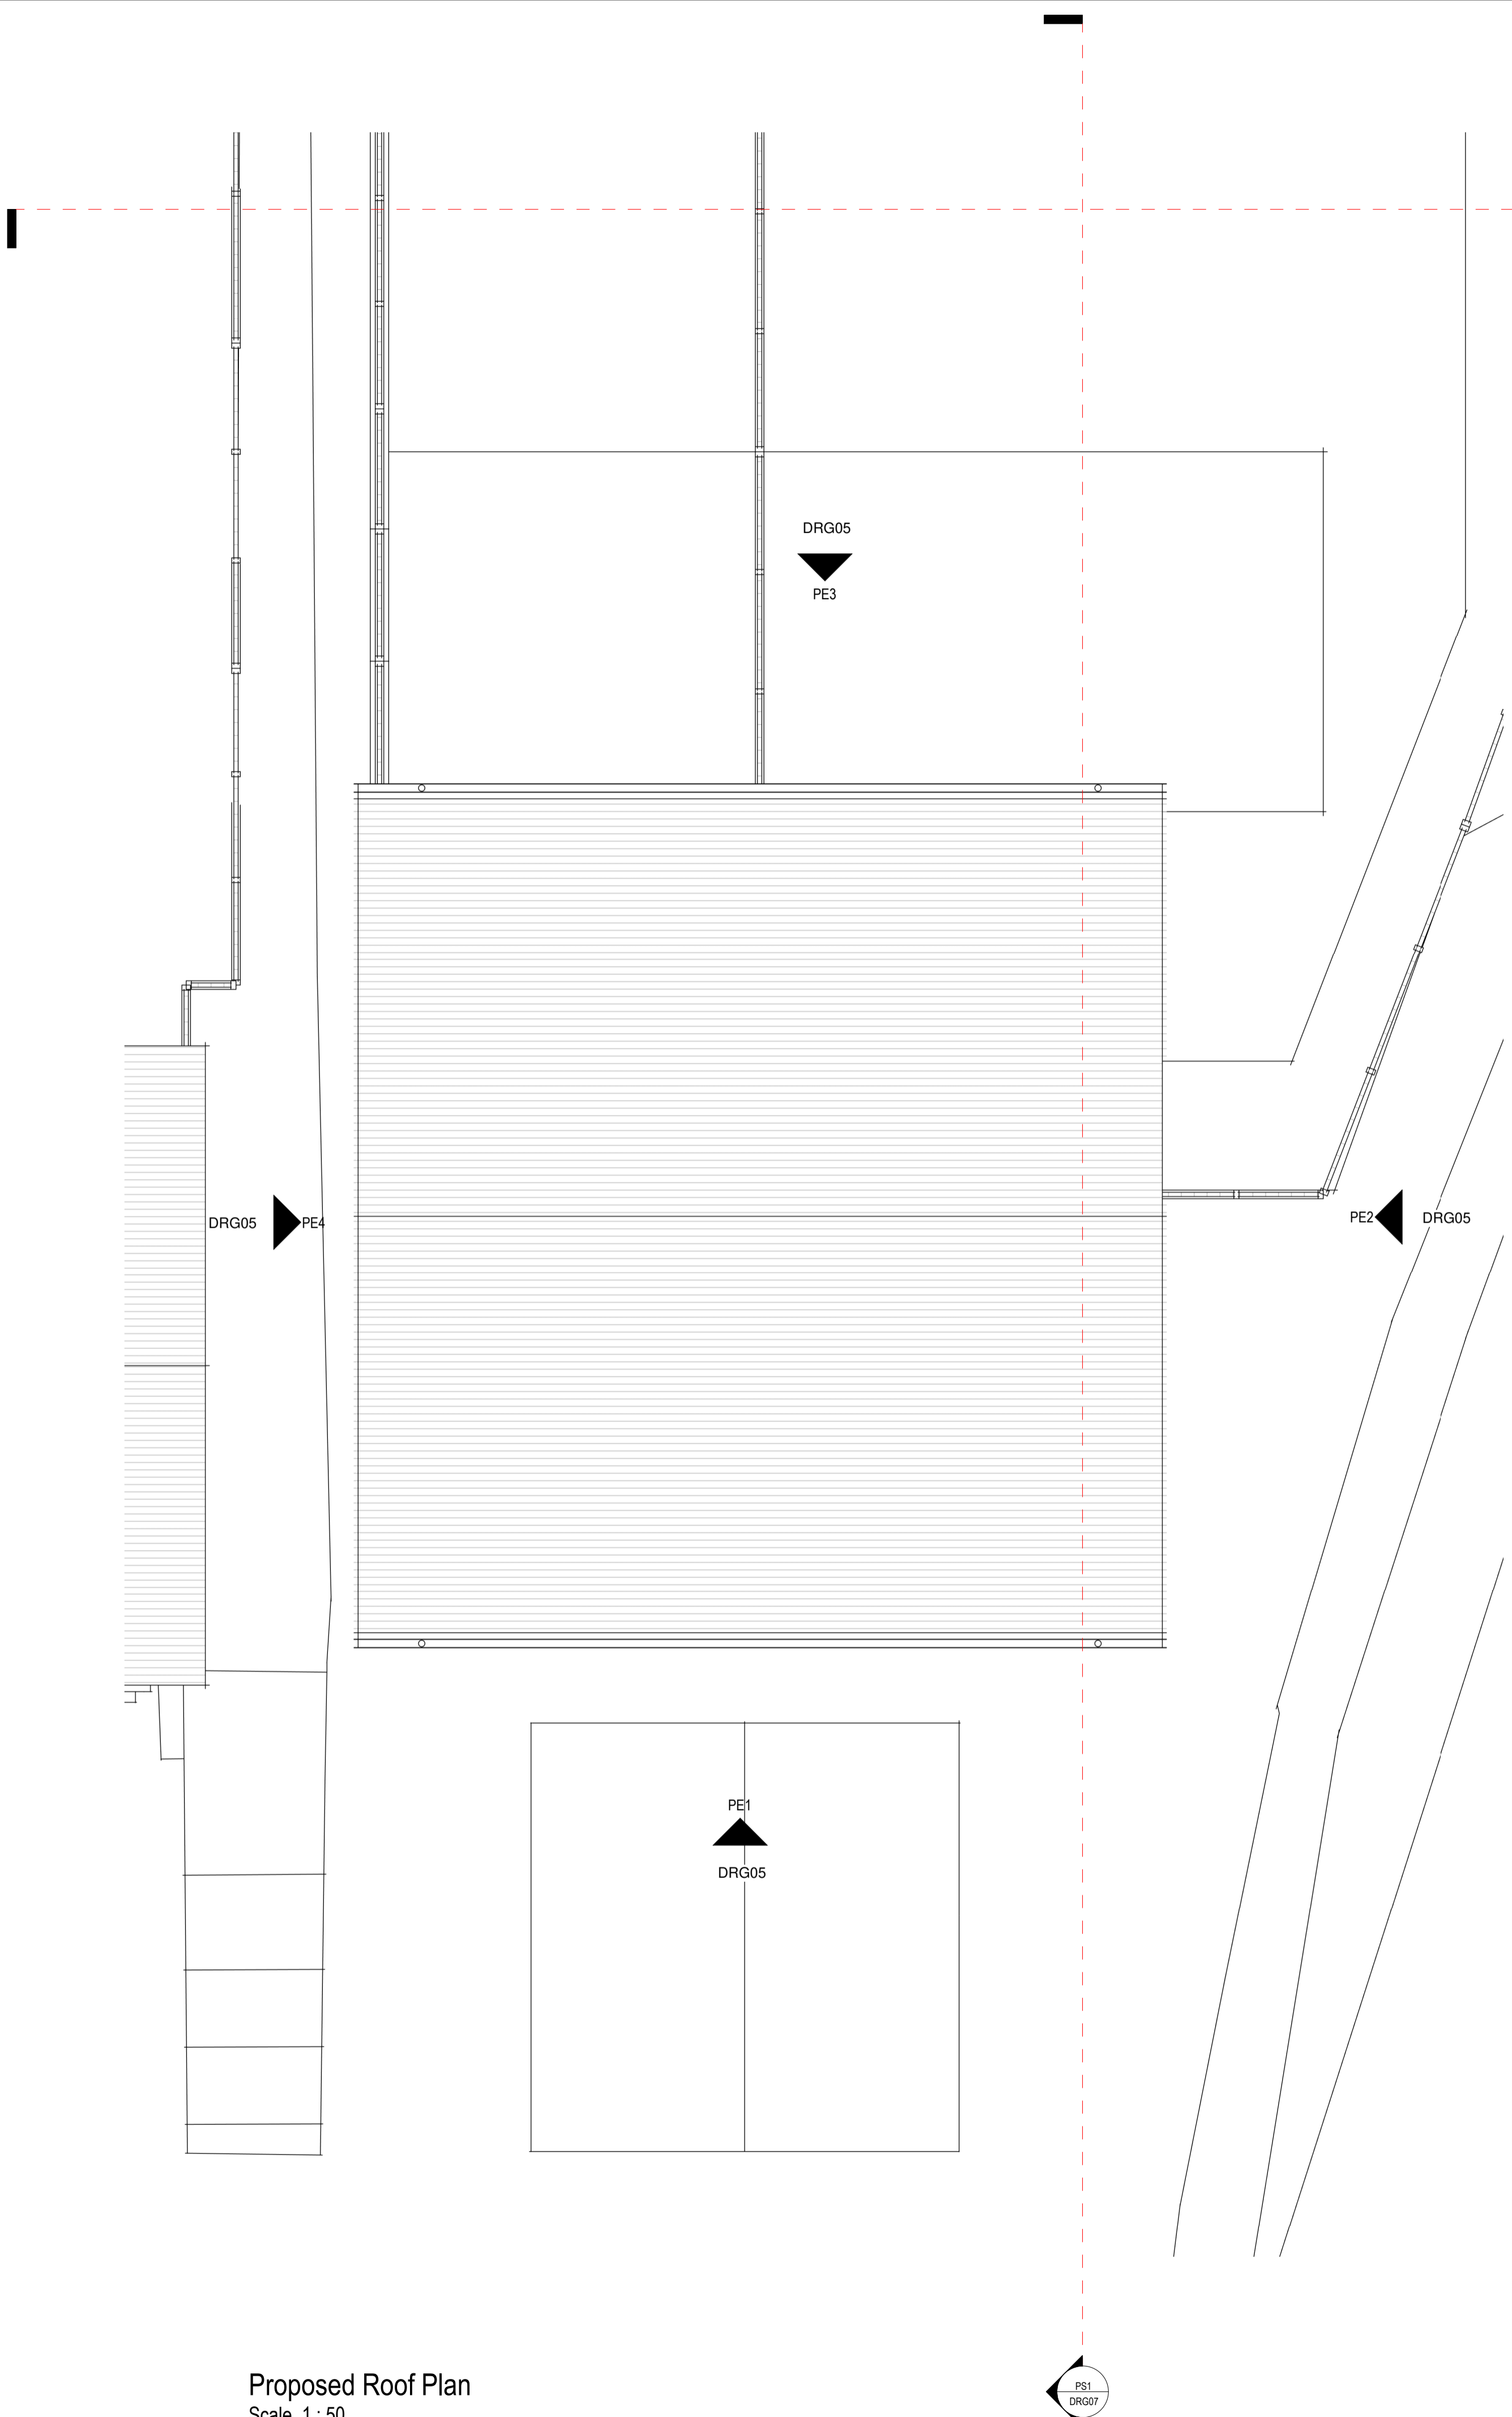

Proposed Roof Plan
Scale 1 : 50

Rev	Date	Revision Notes	Dn	Rv
Client Lee Yung Chau				
Project Land at Kinder Avenue Cowlersley, Huddersfield, HD4 5XD				
Drawing Title Proposed Plans				
Job Number		Drawing Originated Date		
Scale@A1 1 : 50		Purpose		
Drawing Number DRG04				Revision