

THIS DRAWING AND ALL INFORMATION WITHIN IS COPYRIGHT OF STUDIO J ARCHITECTS LTD.
IT IS NOT TO BE USED BY ANY THIRD PARTIES FOR ANY PURPOSES WITHOUT THE EXPRESS PERMISSION OF STUDIO J ARCHITECTS LTD.

NOTES

PLEASE DO NOT SCALE DIRECTLY FROM THIS DRAWING
MAIN CONTRACTOR TO CHECK ALL MEASUREMENTS ON SITE PRIOR TO CONSTRUCTION.
THE SITE PLAN IS BASED ON THE INFORMATION PROVIDED VIA THE ORDNANCE SURVEY PLAN AND SUBJECT TO A DETAILED SITE SURVEY.
THE LAYOUT OF THE GARDEN IS AN INDICATION ONLY. ALL MEASUREMENTS (POSITIONS OF WALLS, PATHS, MANHOLES.) MUST BE CHECKED ON SITE AND NOT TAKEN FROM THIS DRAWING.
STRUCTURAL ENGINEER TO PROVIDE ALL STRUCTURAL DETAIL DESIGN AND CALCULATIONS, WHERE REQUIRED.
MAIN CONTRACTOR TO ENSURE ALL MECHANICAL AND ELECTRICAL SPECIFICATIONS ARE IN LINE WITH APPROVED DOCUMENTS PARTS B, L, F & P AND INSTALLED BY COMPETENT PERSONS.
ALL NEW LIGHTING TO USE ENERGY EFFICIENT BULBS (WITH APPROPRIATE IP RATINGS FOR BATHROOMS & EXTERNAL USE).

MATERIALS KEY

NEW WALLS TO MATCH EXISTING
NEW ROOF TO MATCH EXISTING
NEW WINDOWS AND DOOR TO MATCH EXISTING - TBC BY CLIENT

FOR PLANNING

REVISIONS
Rev. A 11.01.22 Amendments as per client email dated 06.01.22
Rev. B 19.01.22 Internal wall added to enclose utility 19.01.22
Rev. C 20.01.22 Front extension wall brought forward
Rev. D 15/03/22 Front extension wall setback 500mm, amendment made to roof 11.03.22

PROJECT

22 NUNROYD

DRAWING TITLE

PROPOSED DESIGN

DRAWING NO

627-003 - REV-D

SCALE

As indicated @ A1

DRAWN BY

J.MO


Date

20.12.21


Studio J Architects
The Junction
Charles Street
Horbury
Wakefield
WF4 5FD

Tel: 0113 2449905
www.studio-j.co.uk

Studio J Architects

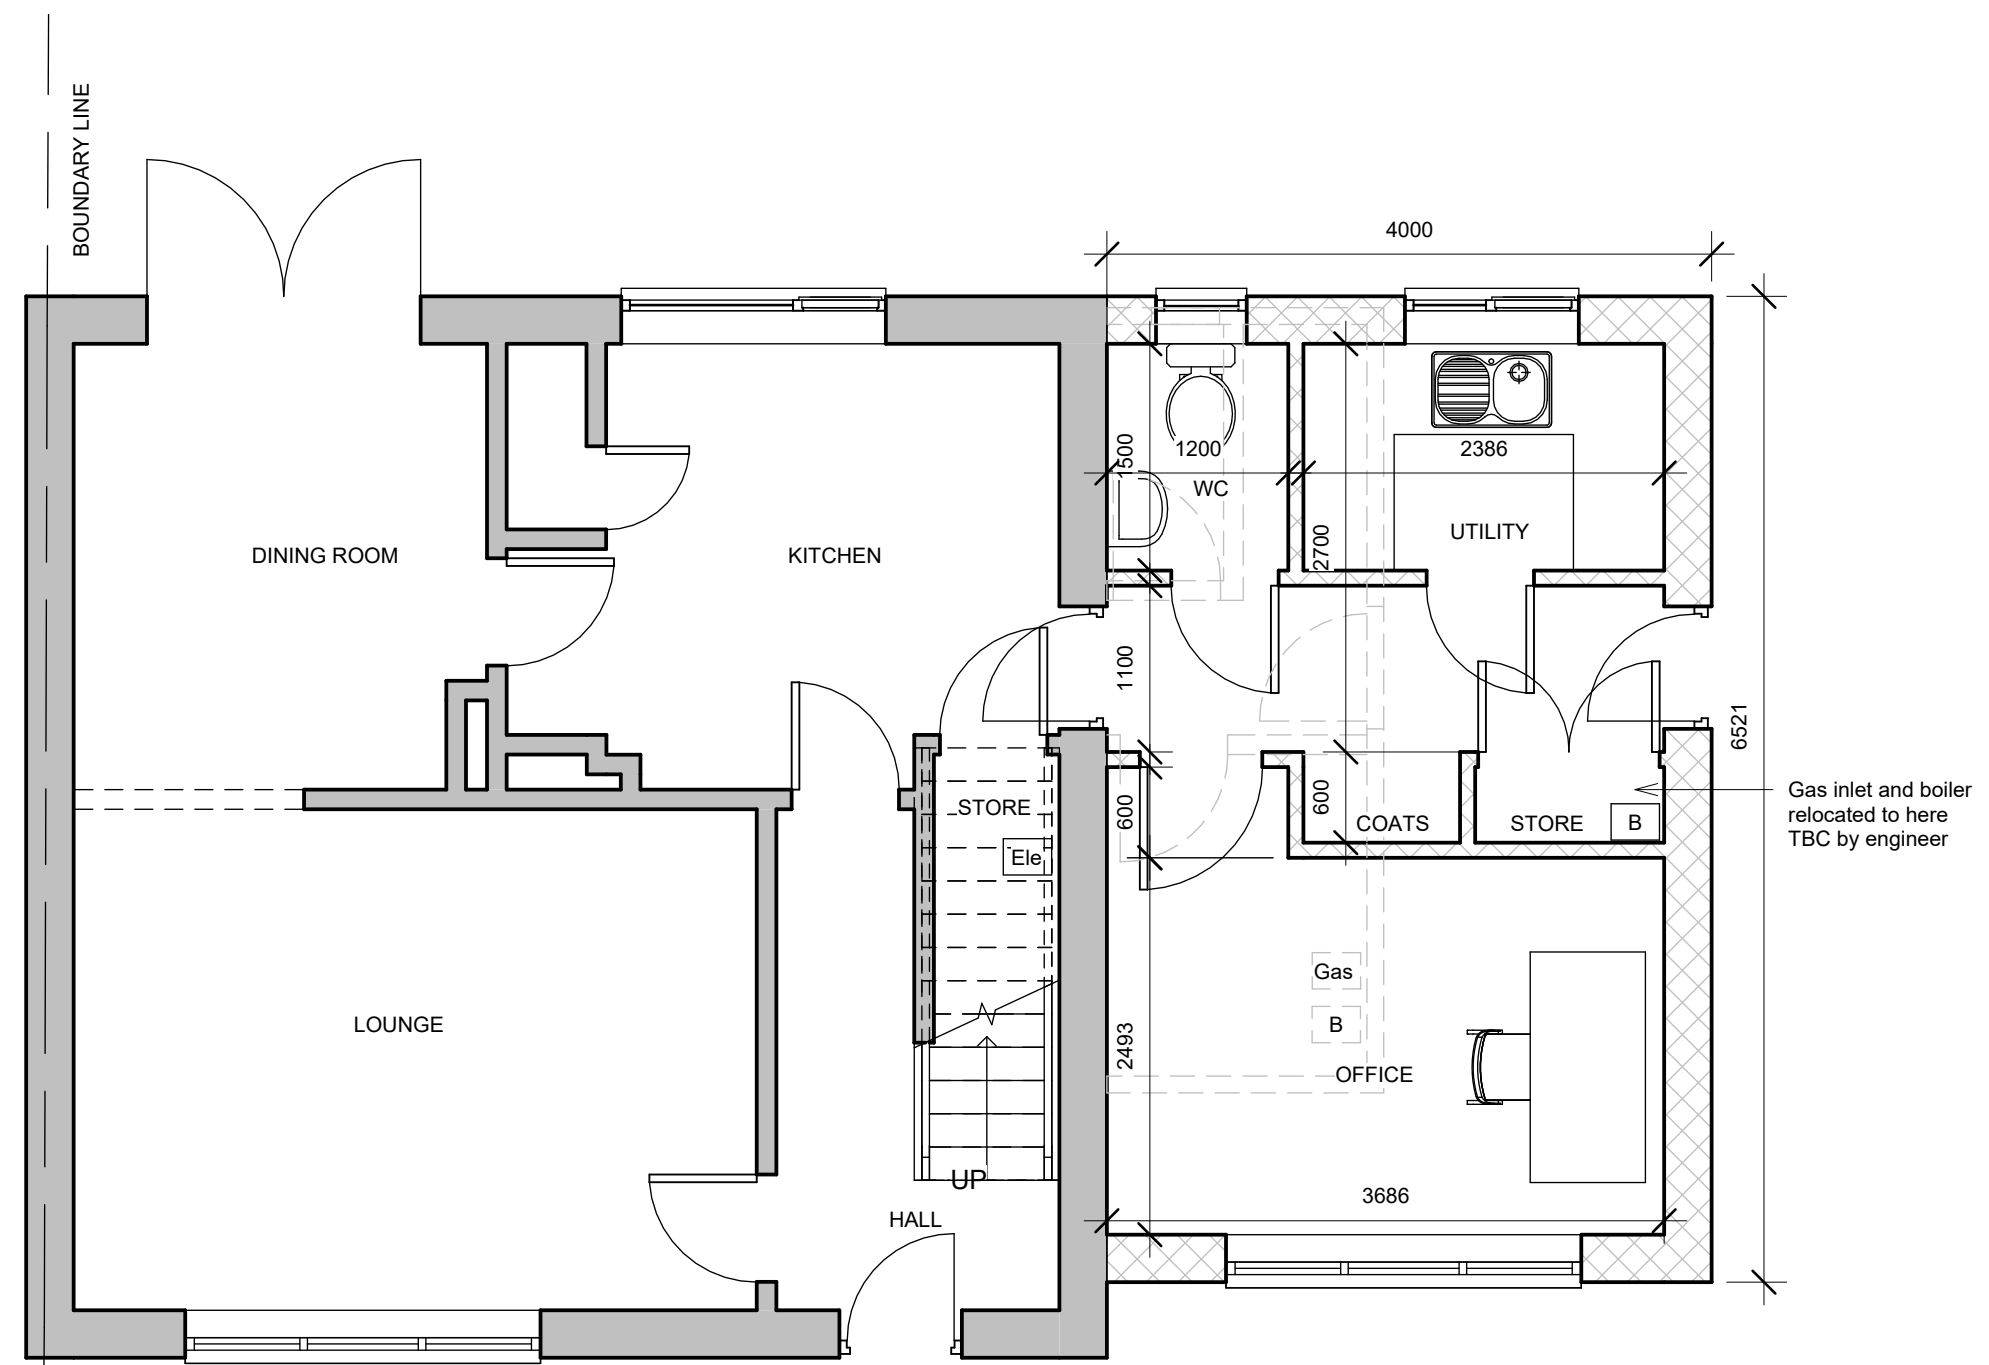


Level 0
1 : 50

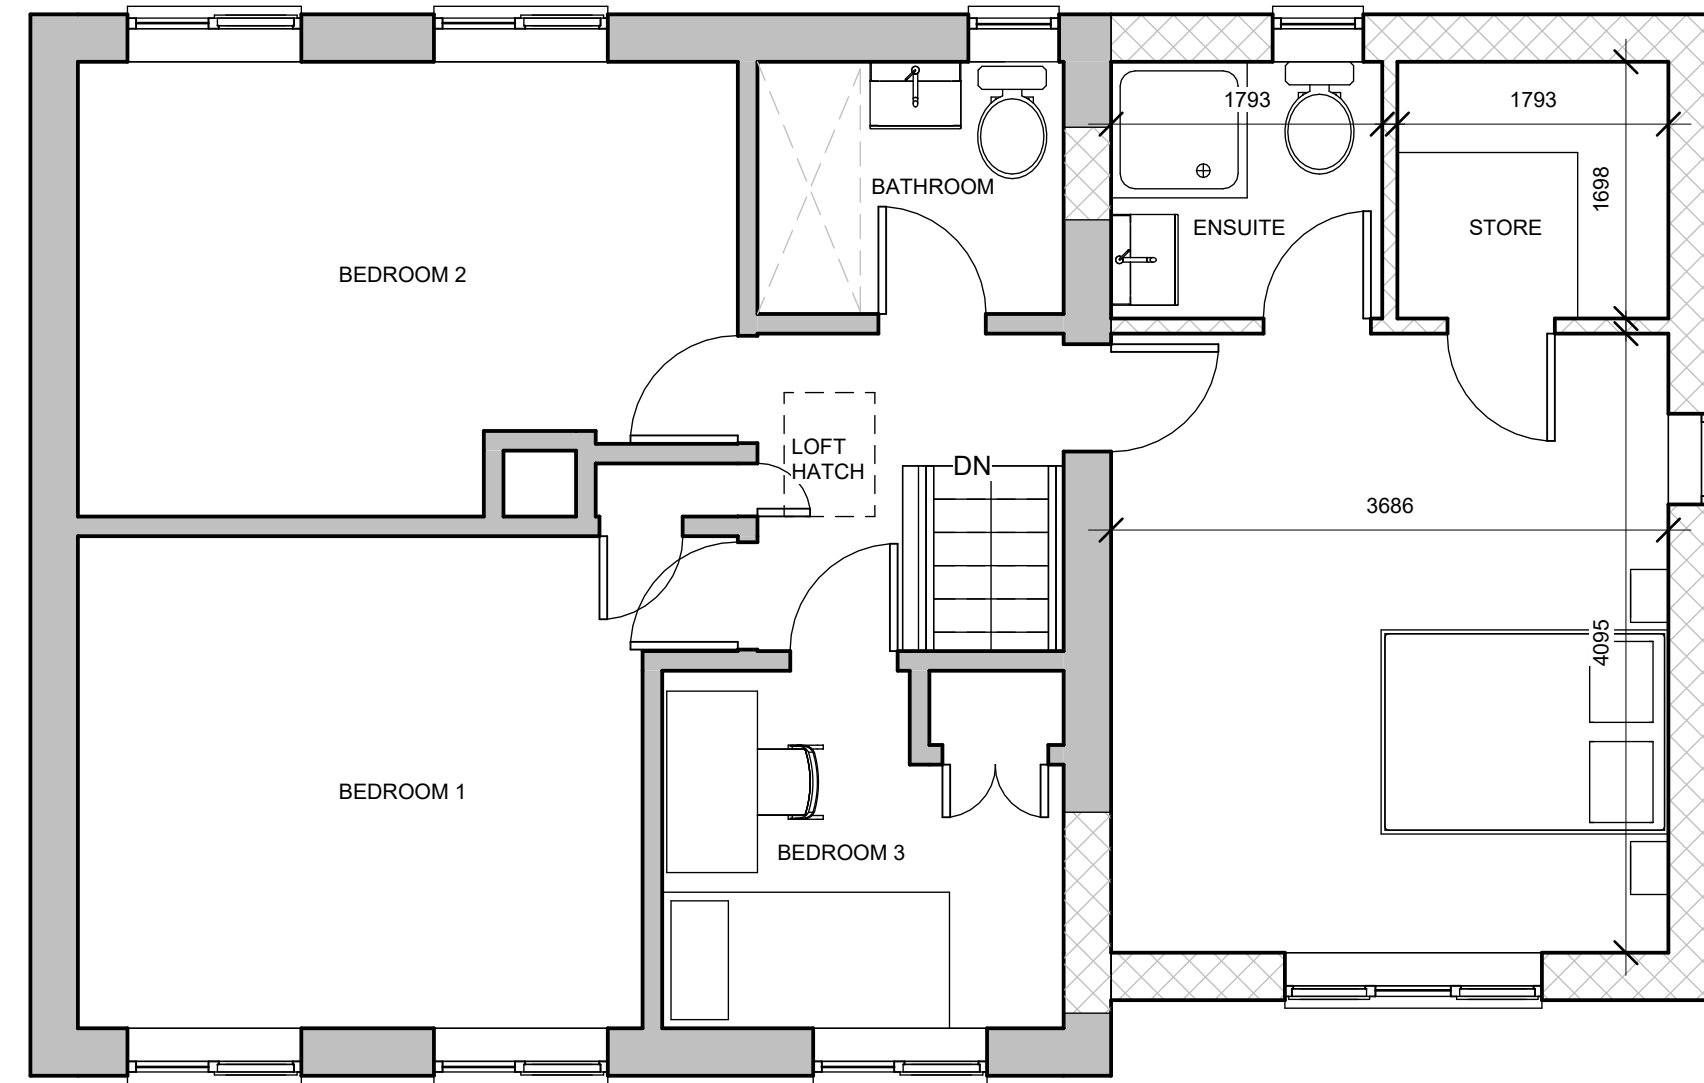

Level 1
1 : 50




SE Elevation - Rear
1 : 100

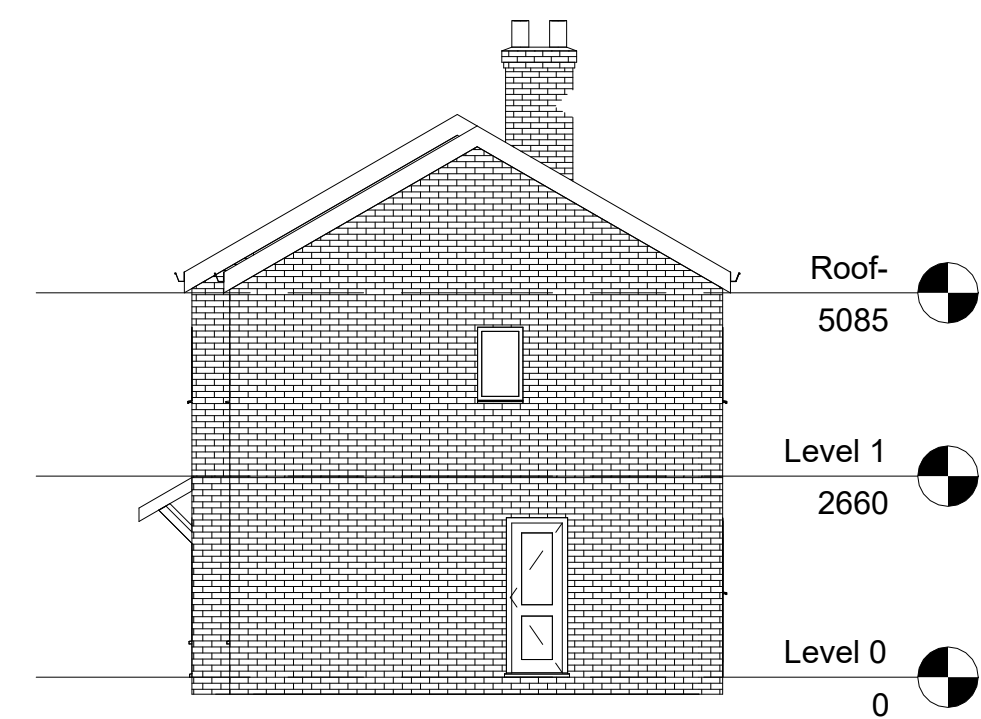


SW Elevation - Side
1 : 100



NW Elevation - Front
1 : 100

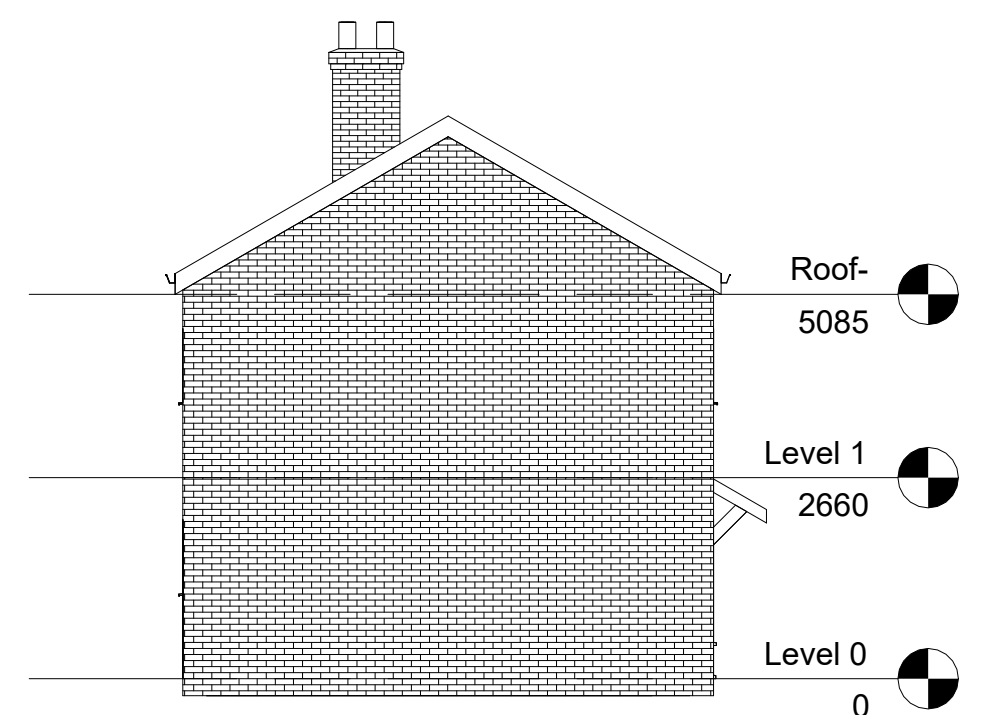

NE Elevation - Side
1 : 100

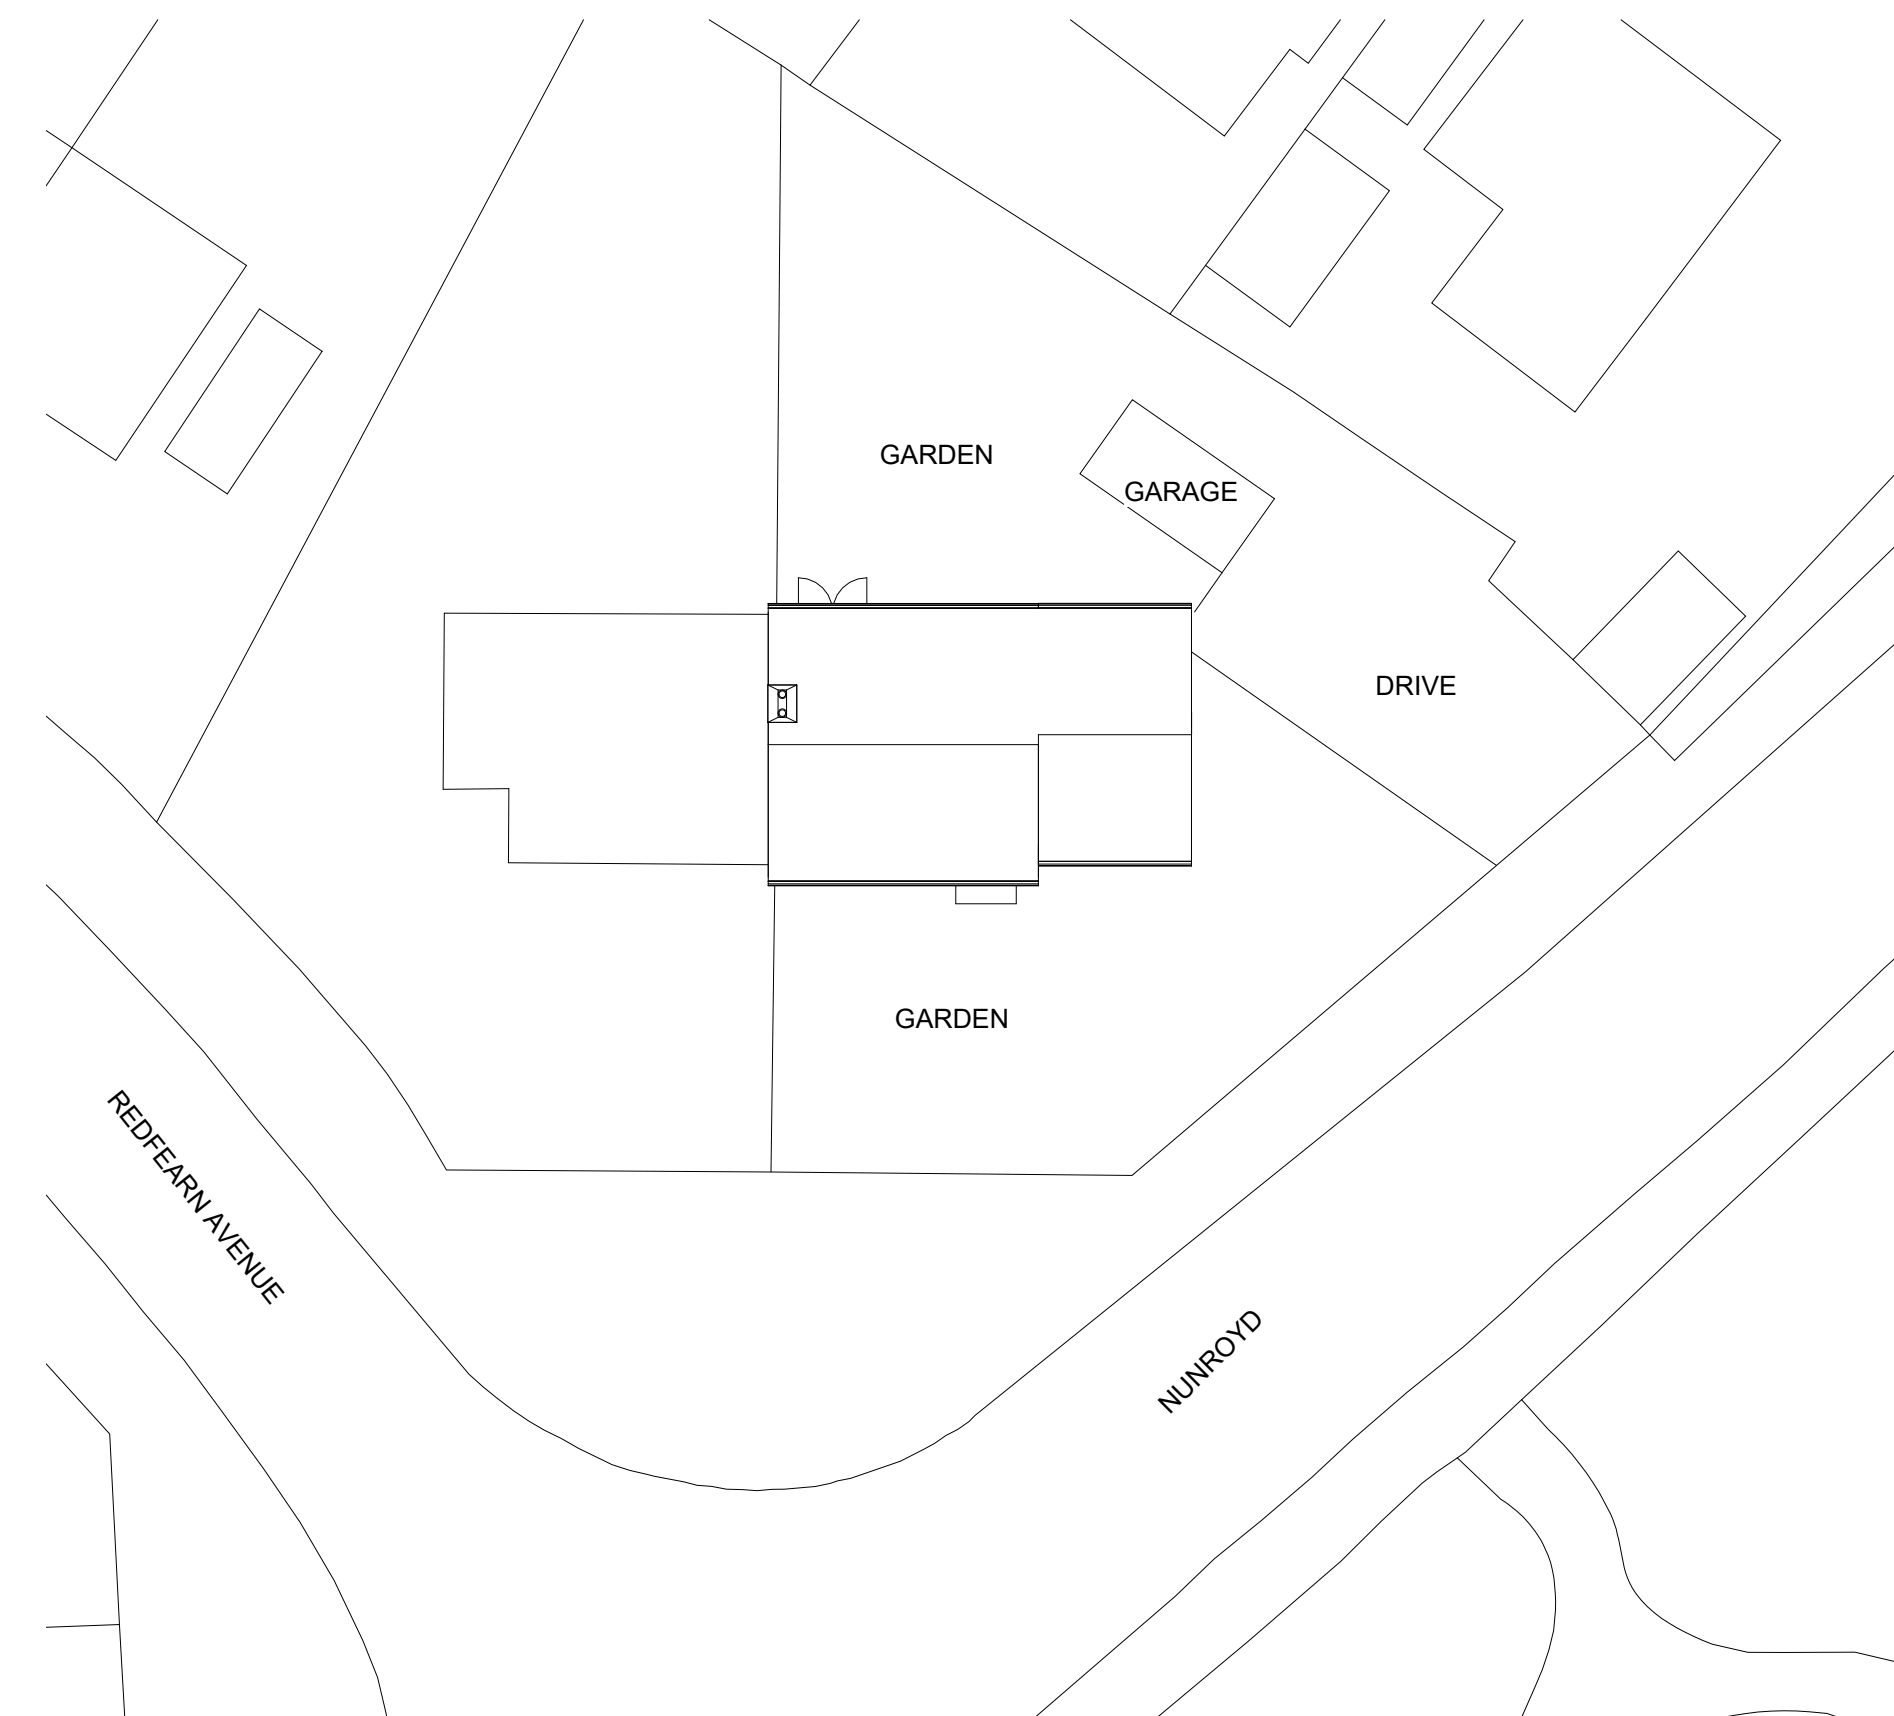

Site Plan
1 : 200