


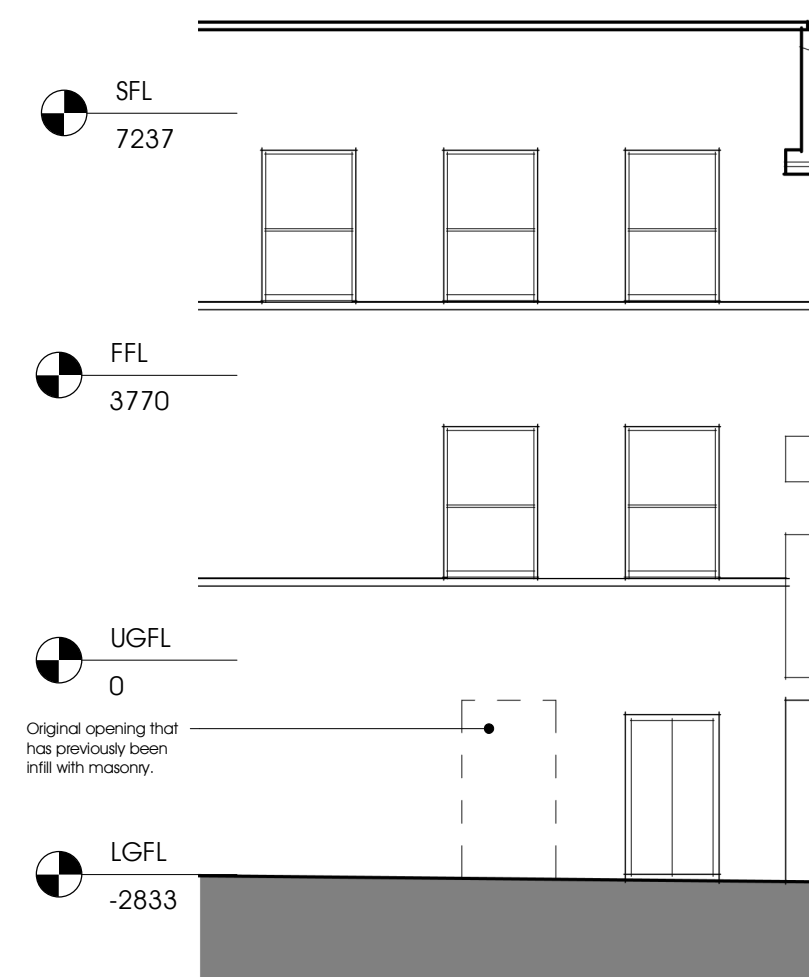


E1 Existing Elevation Carr Lane (NW)
1 : 100




E2 Existing Elevation New Street (SE)
1 : 100




P1 Proposed Elevation Carr Lane (NW)
1 : 100

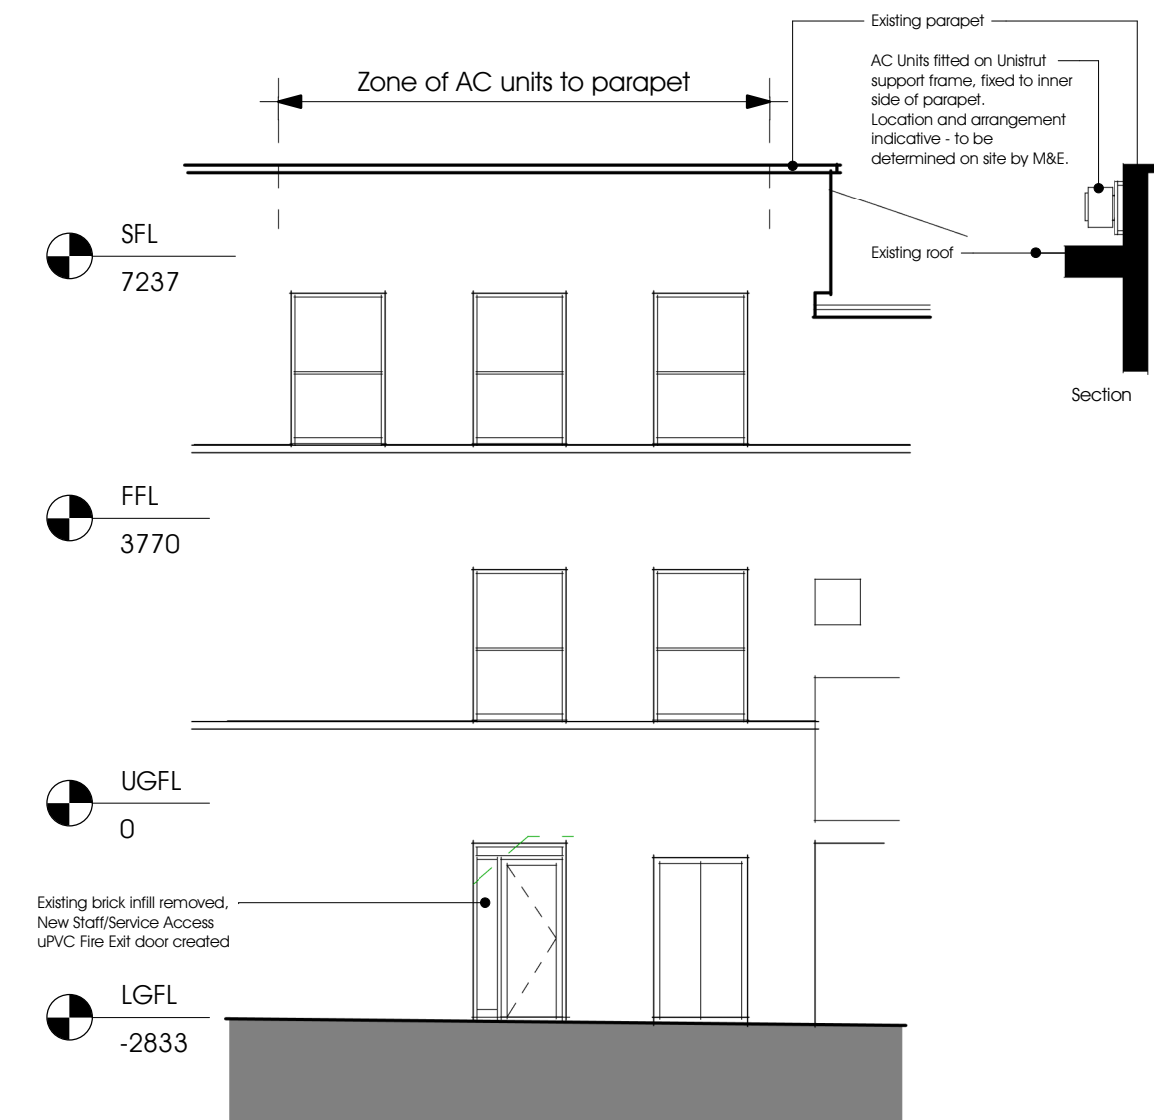


P2 Proposed Elevation New Street (SE)
1 : 100

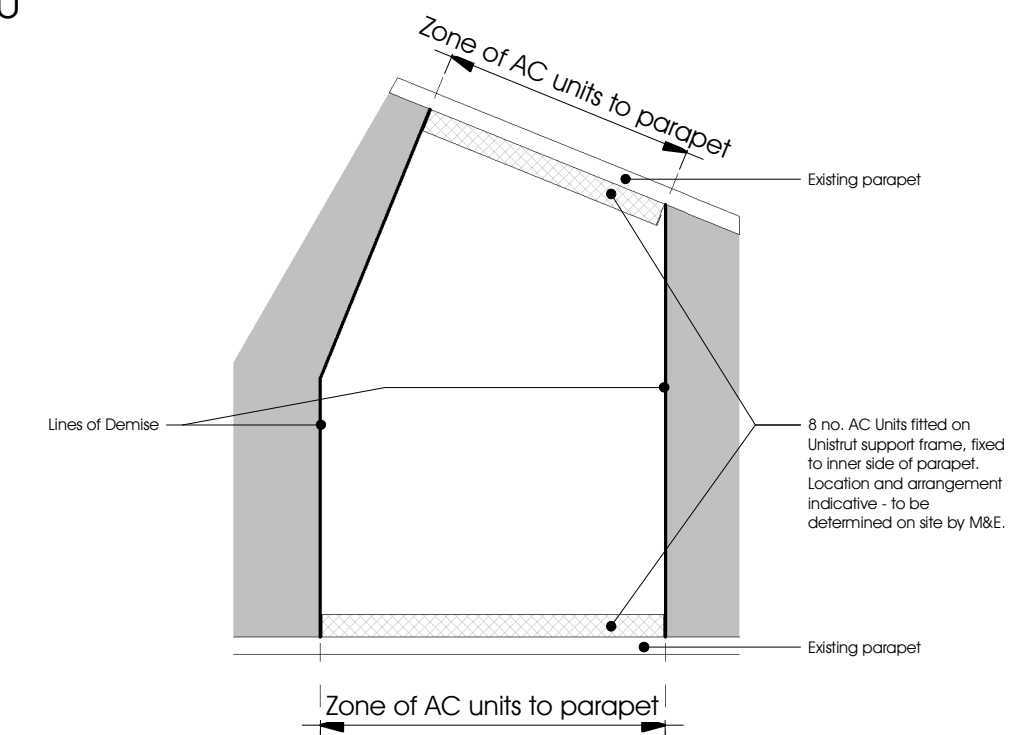


P6 Roof Plan
1 : 200

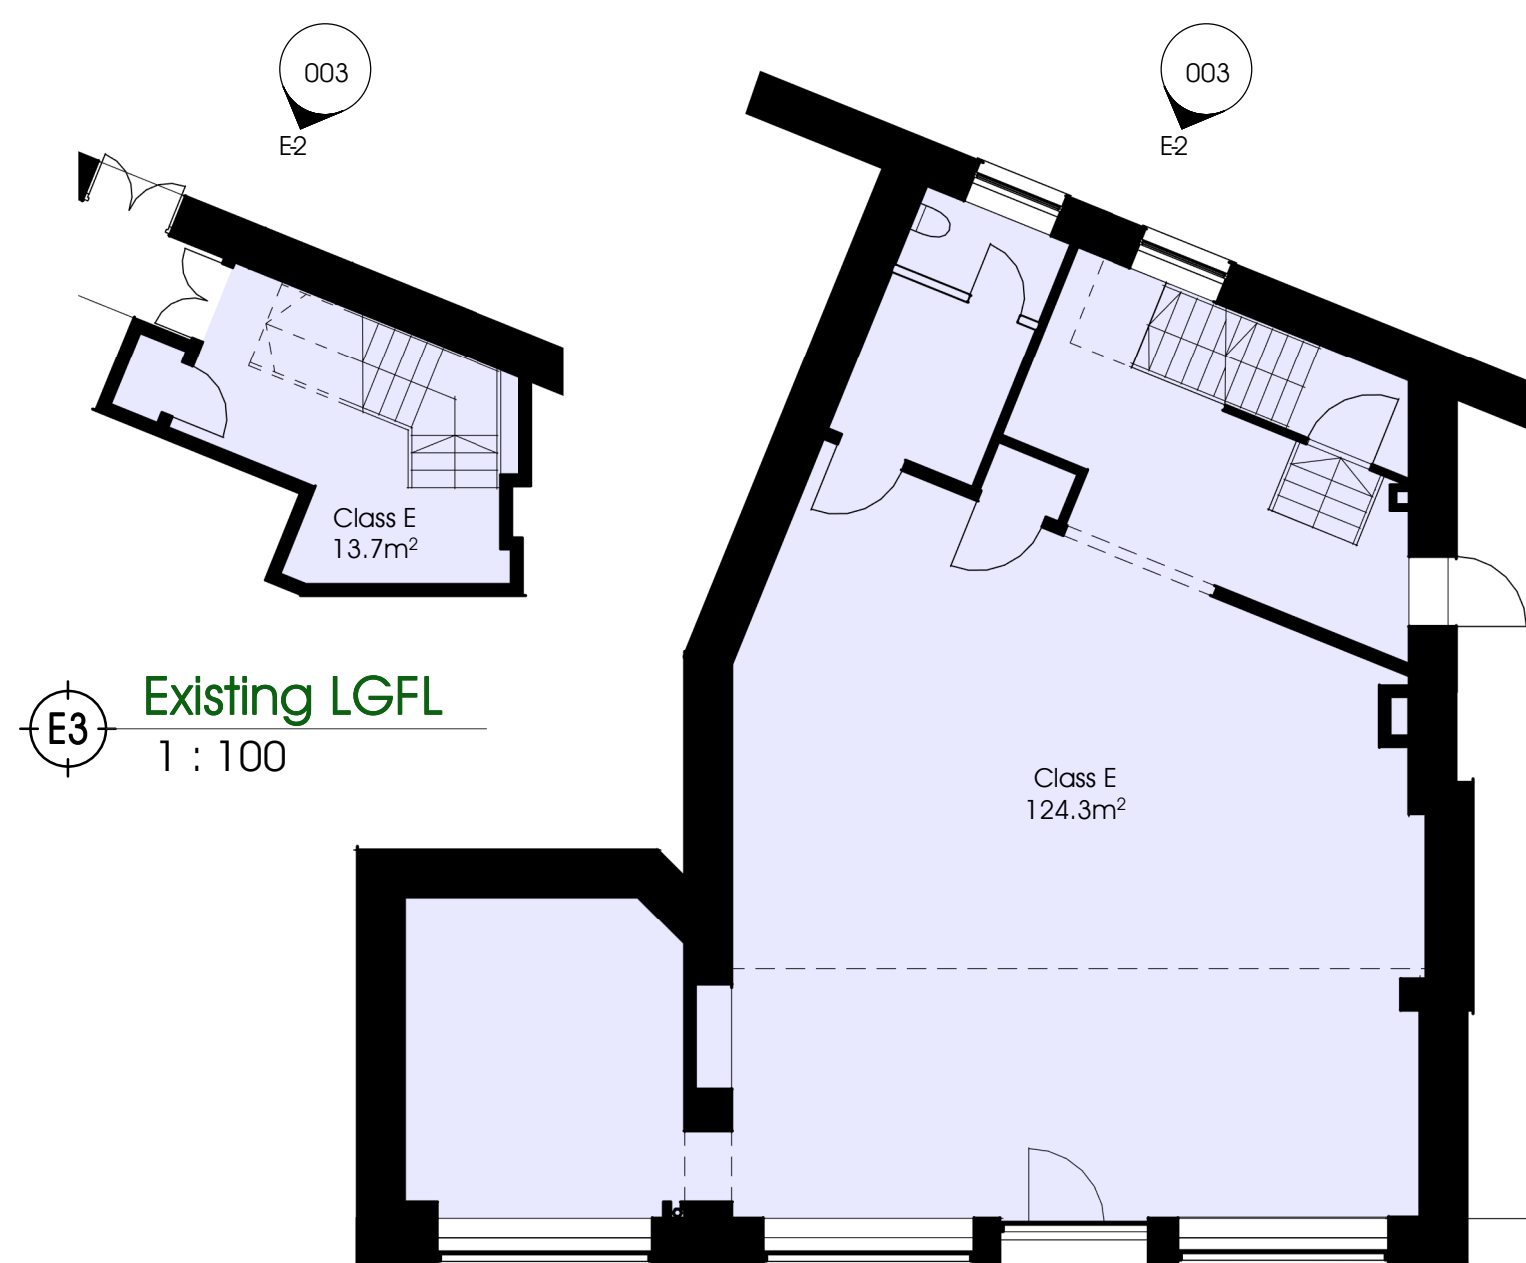


E4 Existing Upper Ground Floor Plan
1 : 100

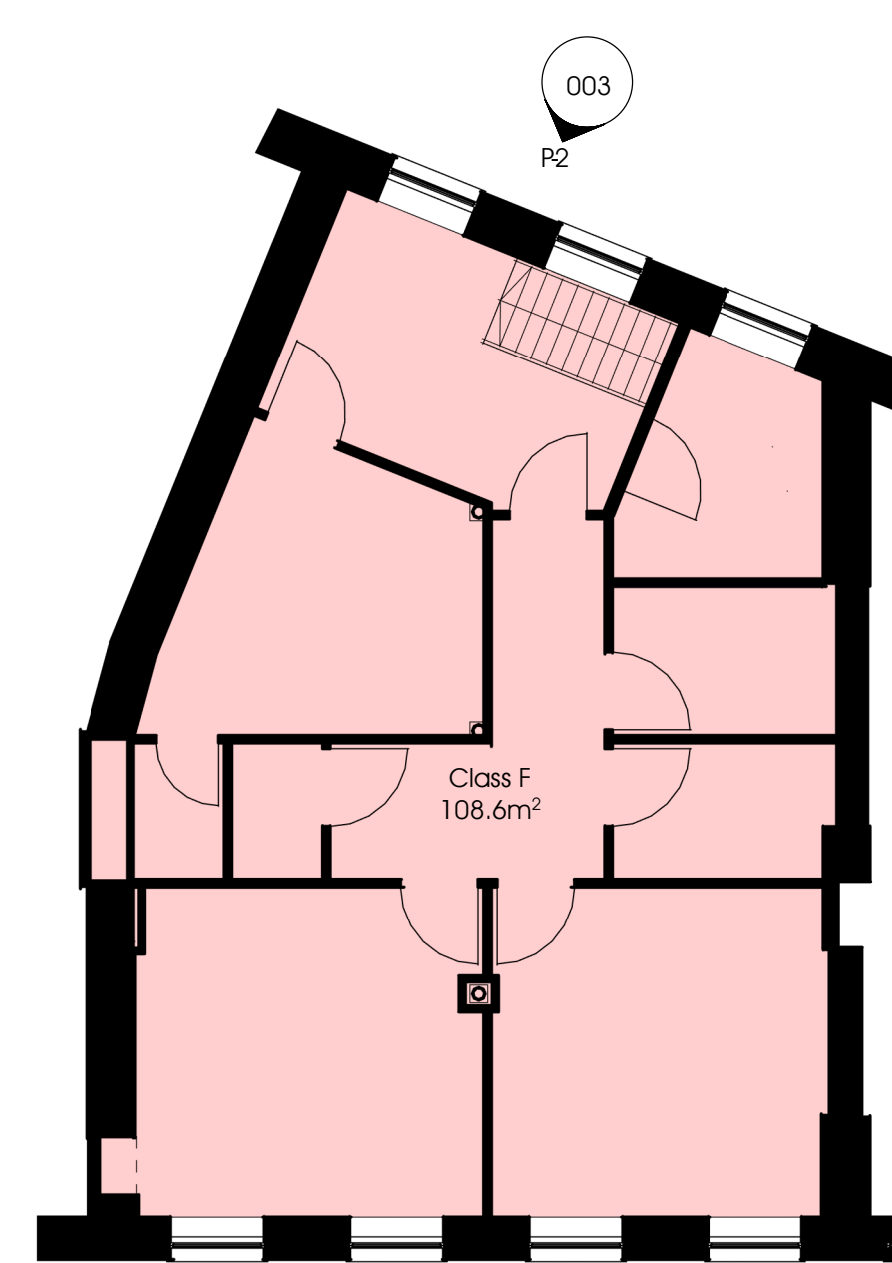

E5 Existing First Floor Plan
1 : 100

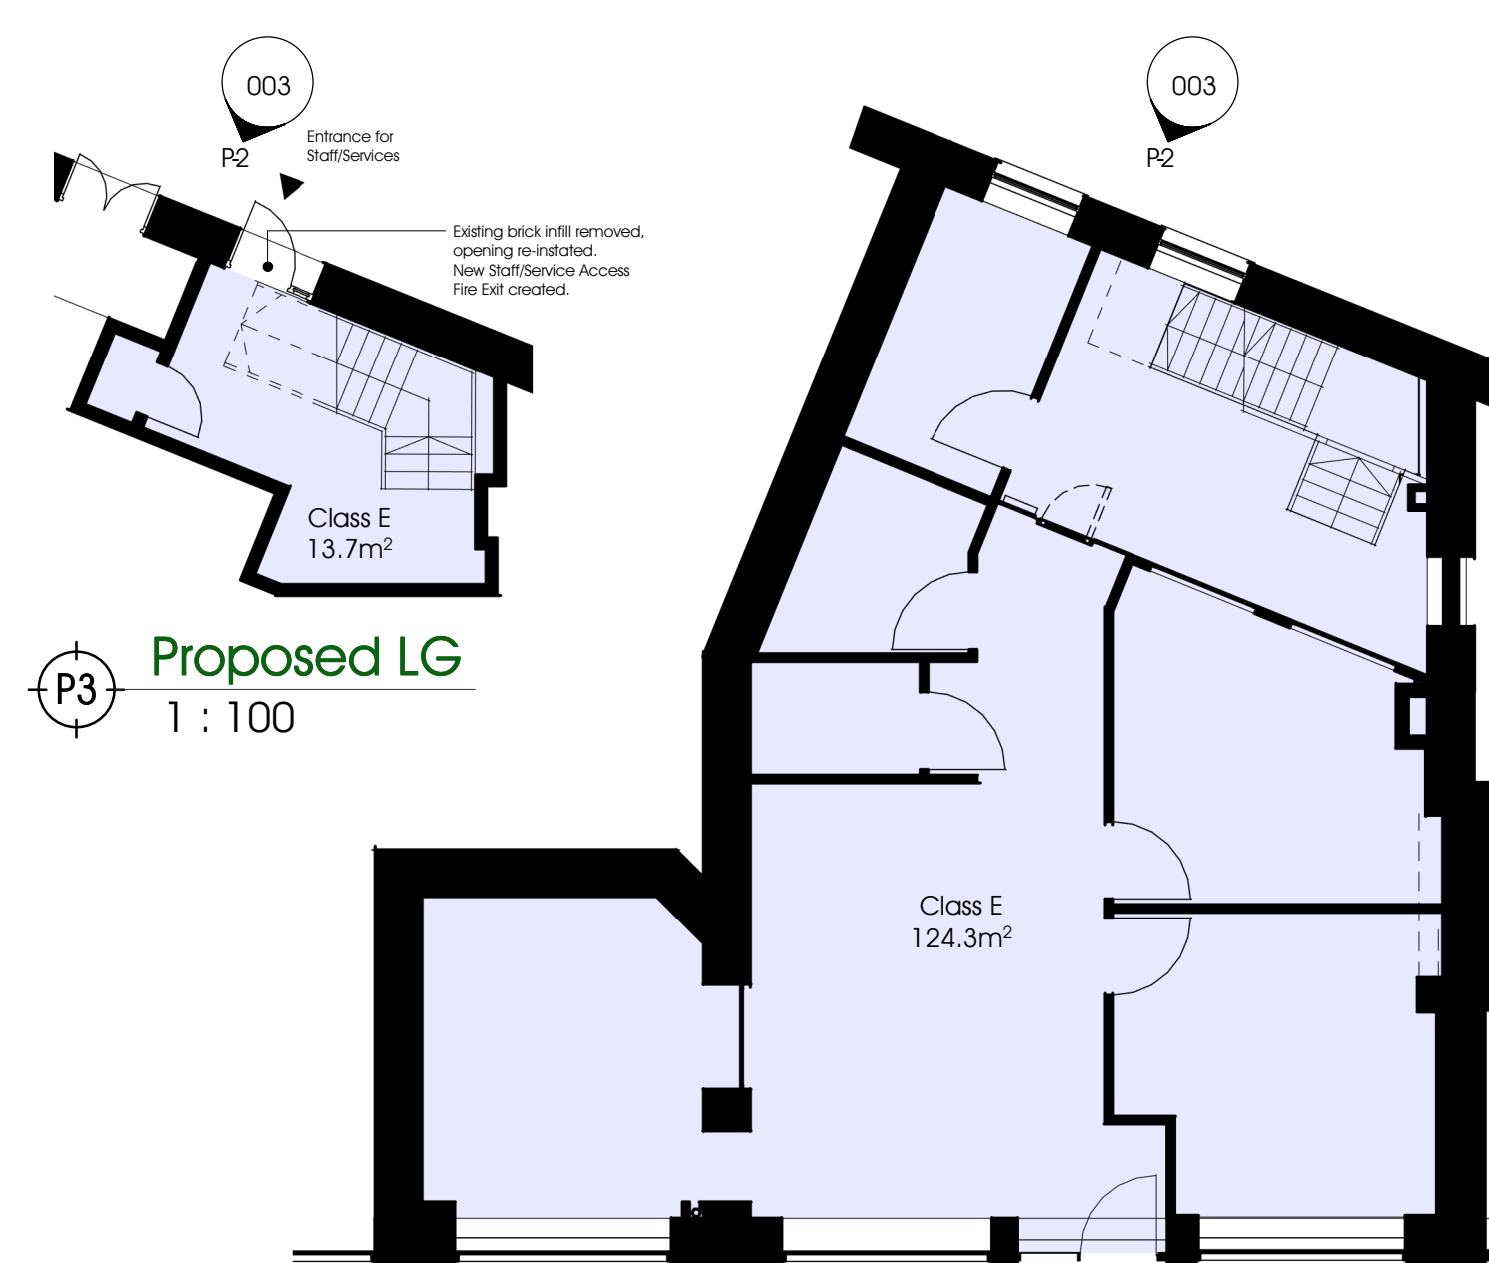

P4 Proposed Upper Ground Floor Plan
1 : 100

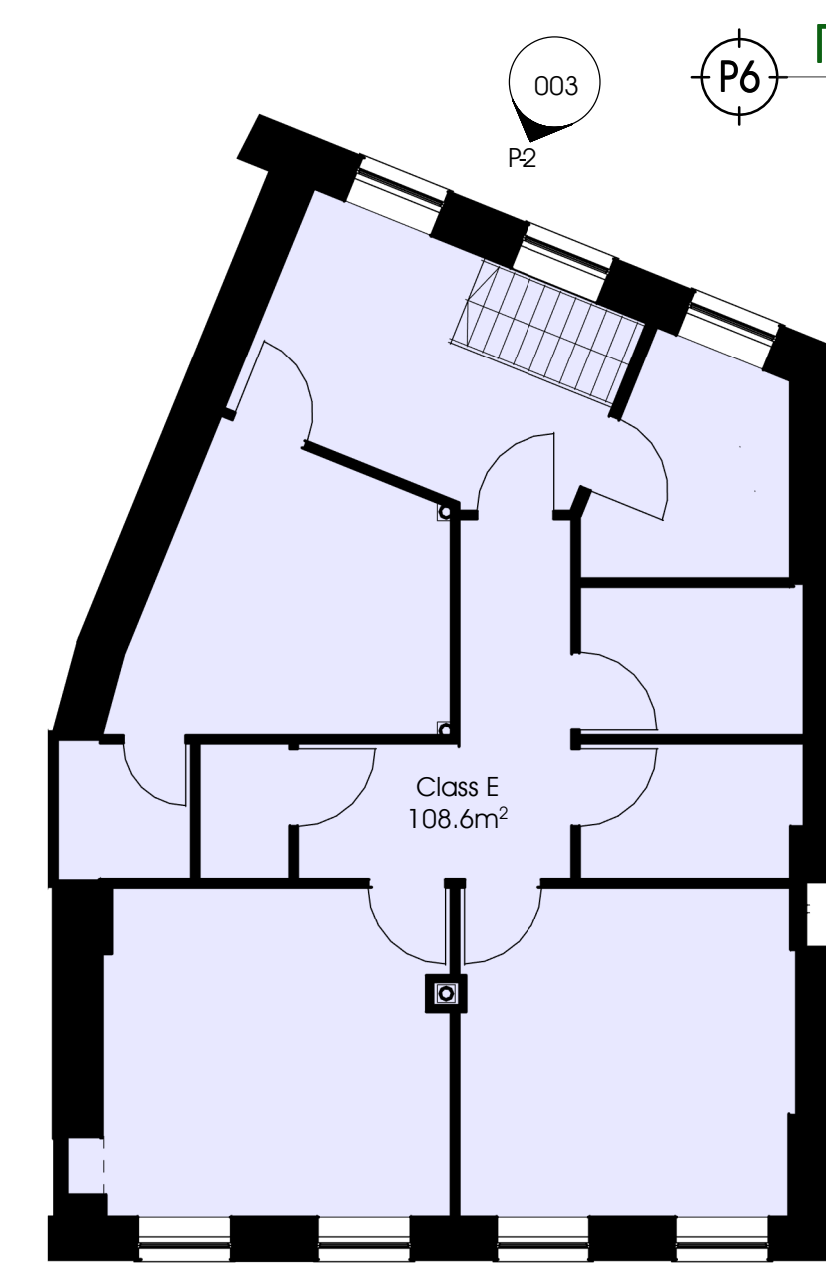

P5 Proposed First Floor Plan
1 : 100

Note:
Do not scale drawing. All dimensions and levels to be checked on site and any discrepancies to be reported immediately before the commencement of work. Drawing to be read in conjunction with all relevant drawings and specifications.

aldrock
architecture • surveying • energy



PROJECT NAME & LOCATION
The Former Wharfedale
Carr Lane, Slaithwaite, Huddersfield, HD7 5AG

DRAWING TITLE
Existing and Proposed Plans and Elevations

PROJECT NO.	DWG NO.	REV.	DRAWN.	CHECK.
AQ39	003	B	CMS	JS
SCALE:		As indicated @ A1		

UNIT 5 CUNNINGHAM COURT
LIONS DRIVE
SHADSWORTH BUSINESS PARK
BLACKBURN
BB1 2GX
T: +44 (0) 1254 774943
E: INFO@ALDRICK.CO.UK

STATUS:
Planning
DATE:
01/07/25