


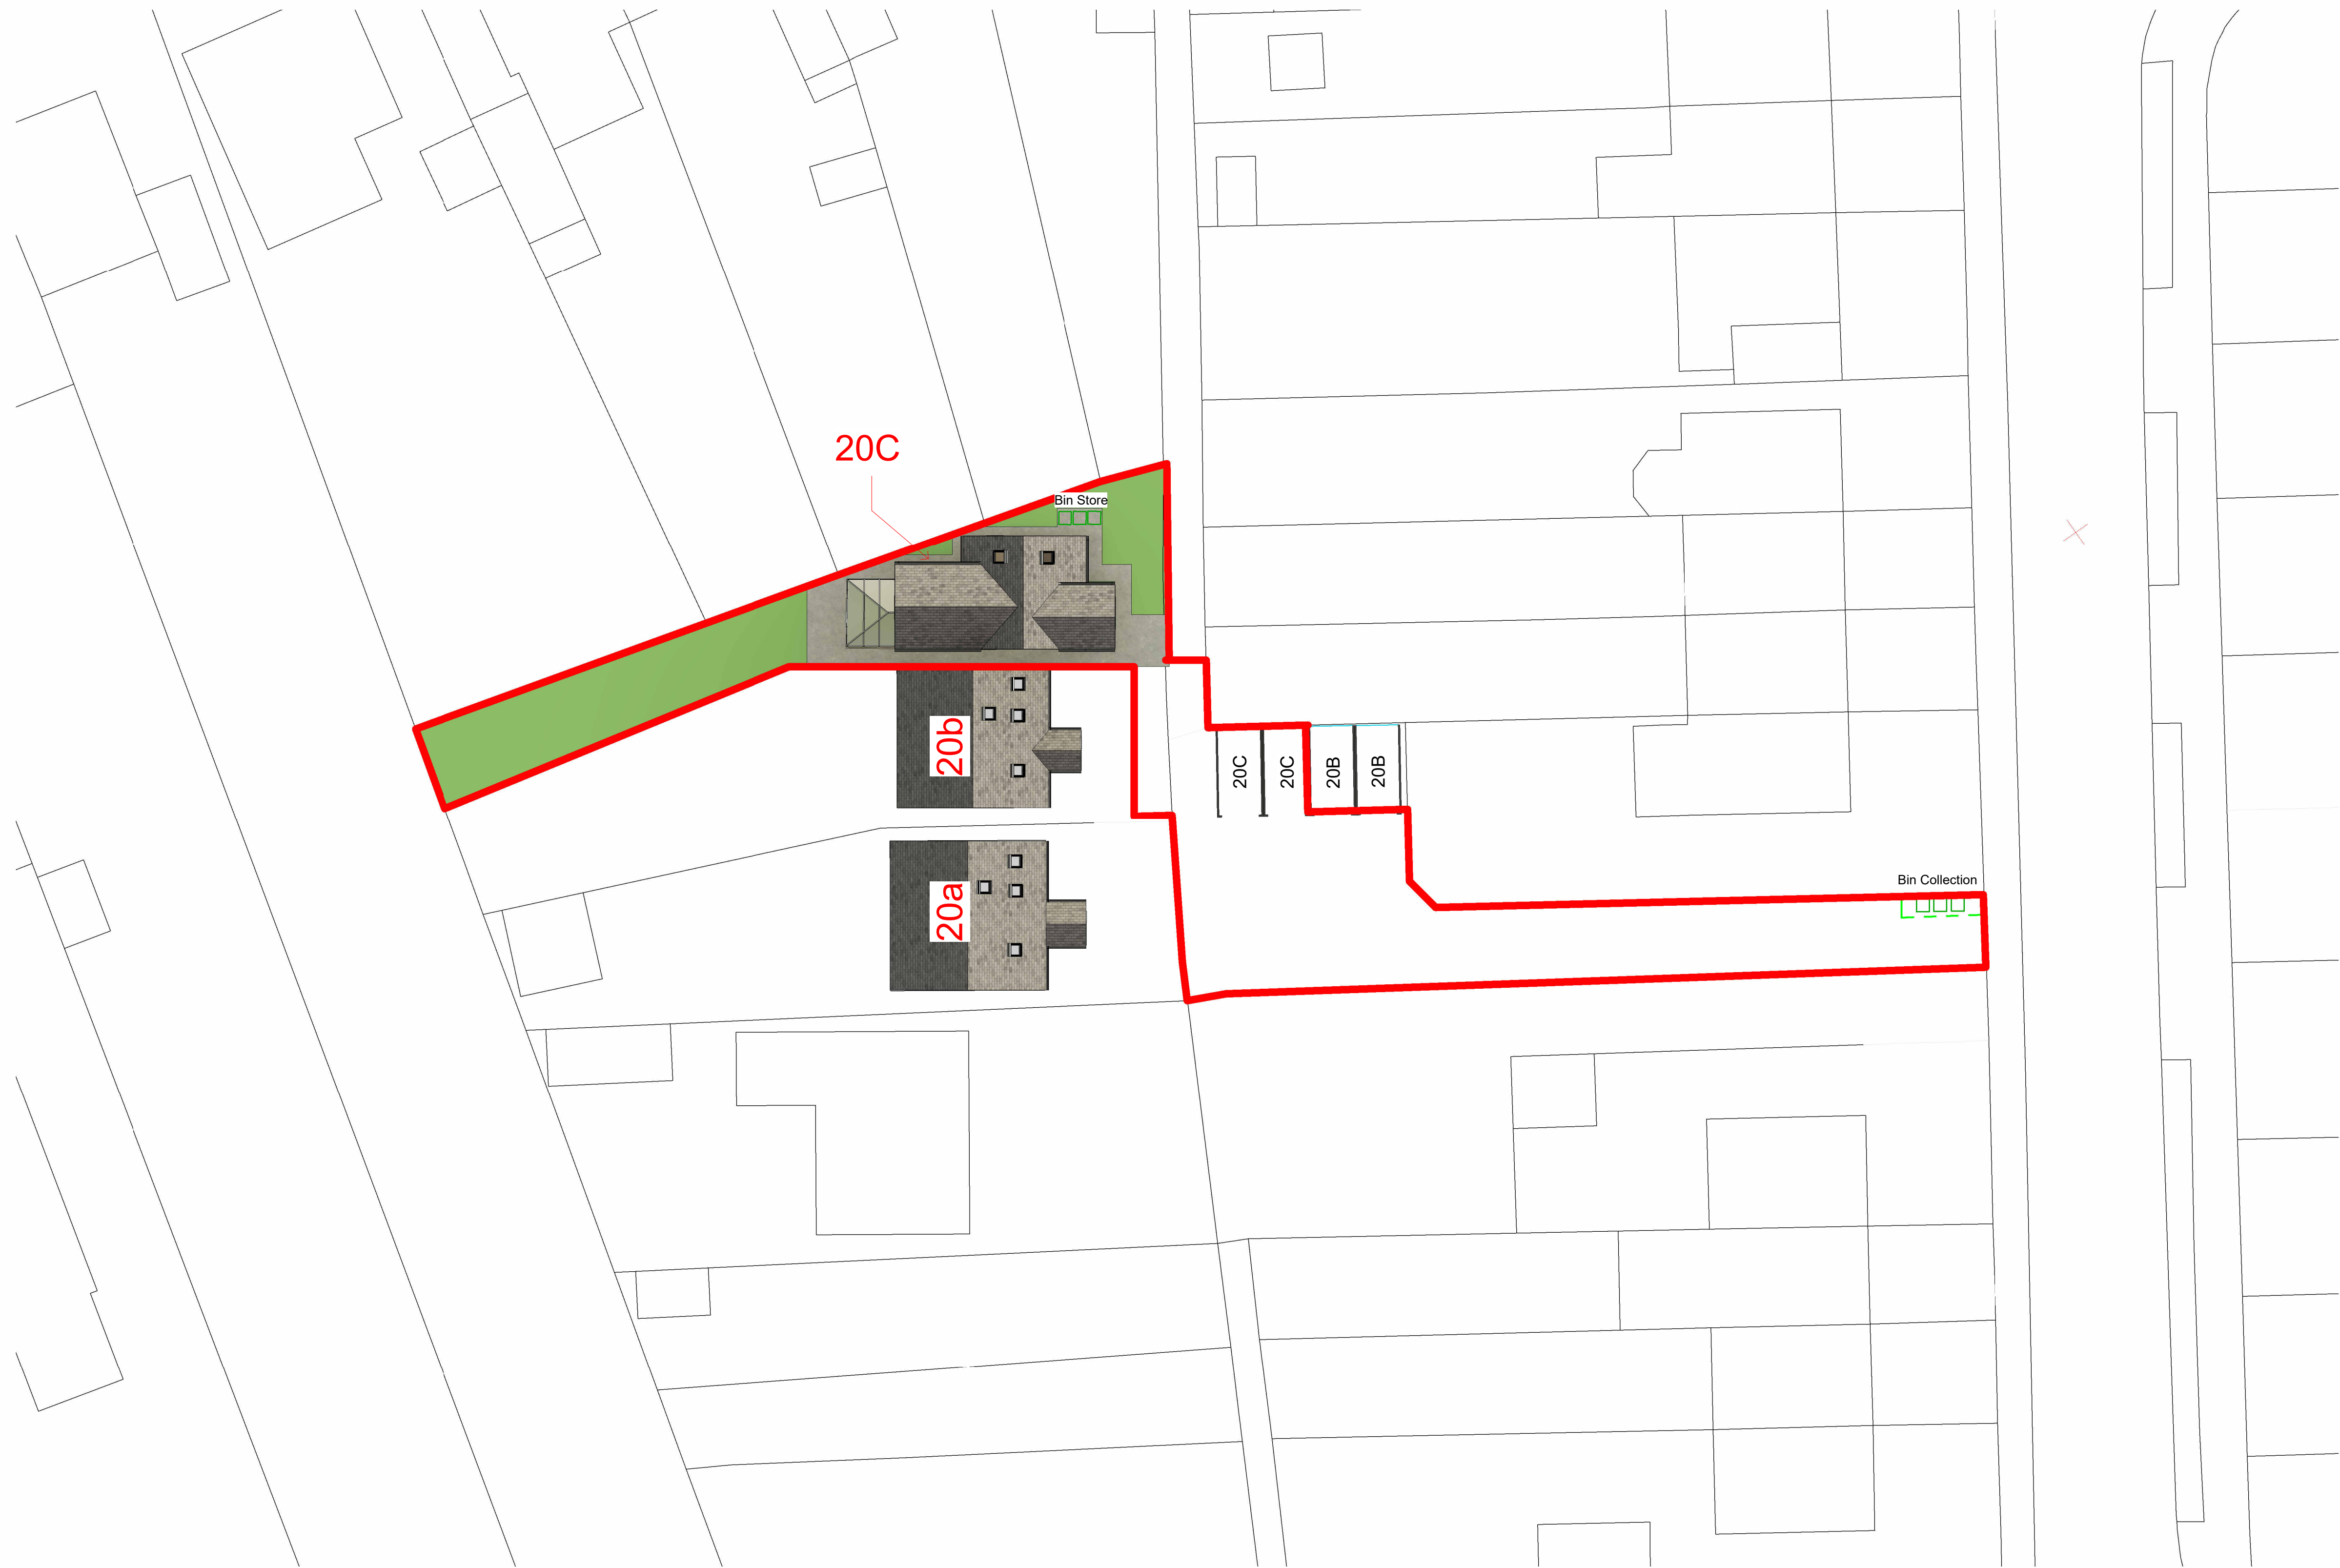

1 Site
1 : 200

Only figured dimensions should be used.
Scaled dimensions should be checked with the Architect.
This drawing together with the design, is the property and copyright
of the Architect and must not be reproduced without written
permission



rev	description	drawn	auth	date
DO NOT SCALE OFF THIS DRAWING				

ACUMEN

Designers & Architects

acumenarchitects.co.uk01484 546 000

Headrow House, Old Leeds Road, Huddersfield, Huddersfield HD115G

Client			
MISS C HERRERO			
Project			
20C GREENHEAD LANE			
Project No	Drawing No	Rev	
2947	(100)01		
Description			
PROPOSED SITE PLAN			
Scale	Date Drawn	Drawn By	Authorised By
1 : 200 @ A1	MAY 25	HF	JC
Purpose of Issue			
Planning ☒	Building Regs ☐	Tender ☐	Construction ☐
Comment ☐		Info ☐	