


Only figured dimensions should be used.
Scaled dimensions should be checked with the Architect.
This drawing together with the design, is the property and copyright
of the Architect and must not be reproduced without written
permission




Front Elevation (East)
1 : 50

 

Rear Elevation (West)
1 : 50




Side Elevation (North)
1 : 50

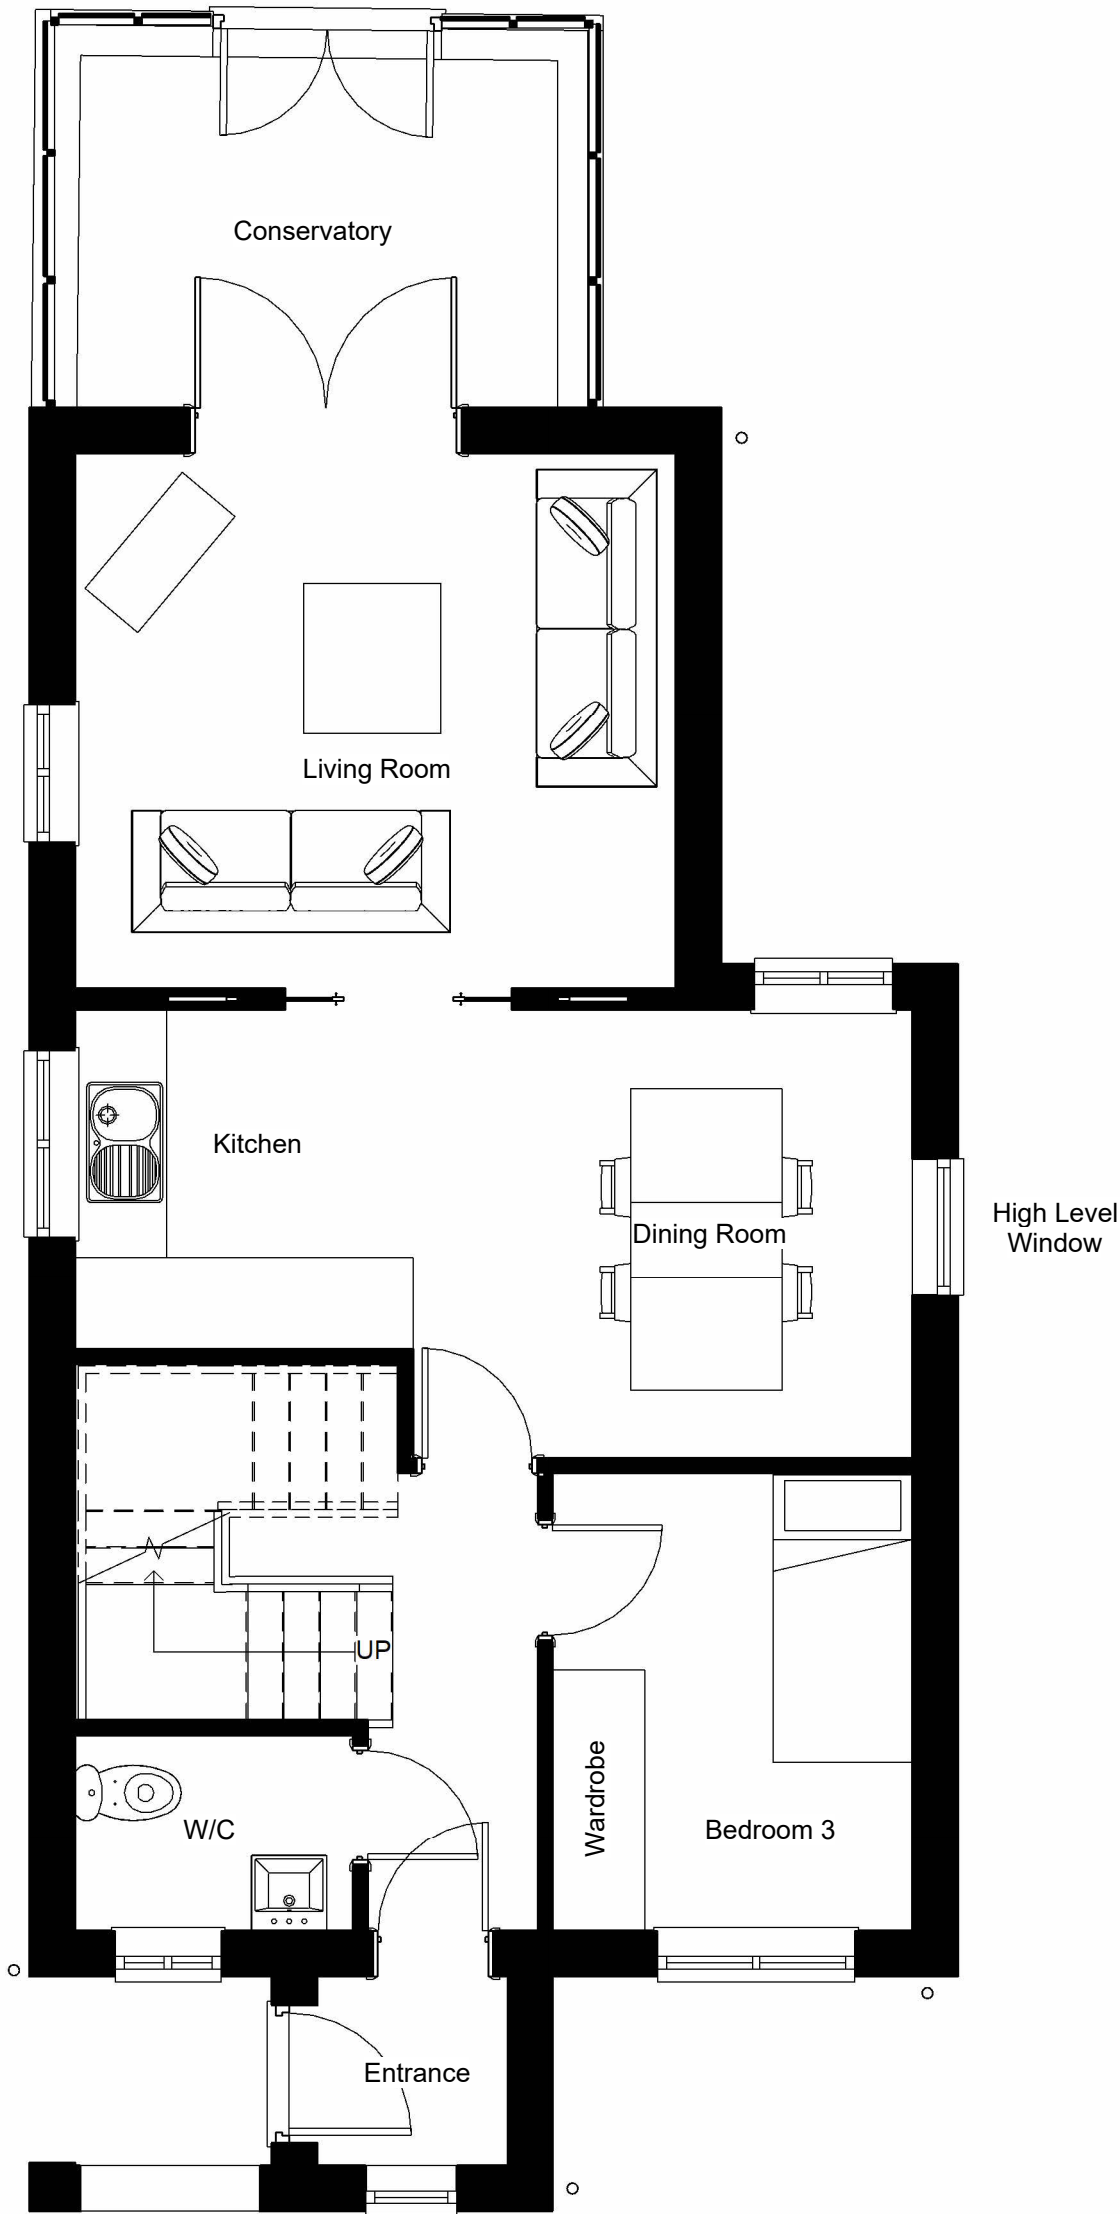

Ground Floor
1 : 50

58.67m² / 631.52ft²

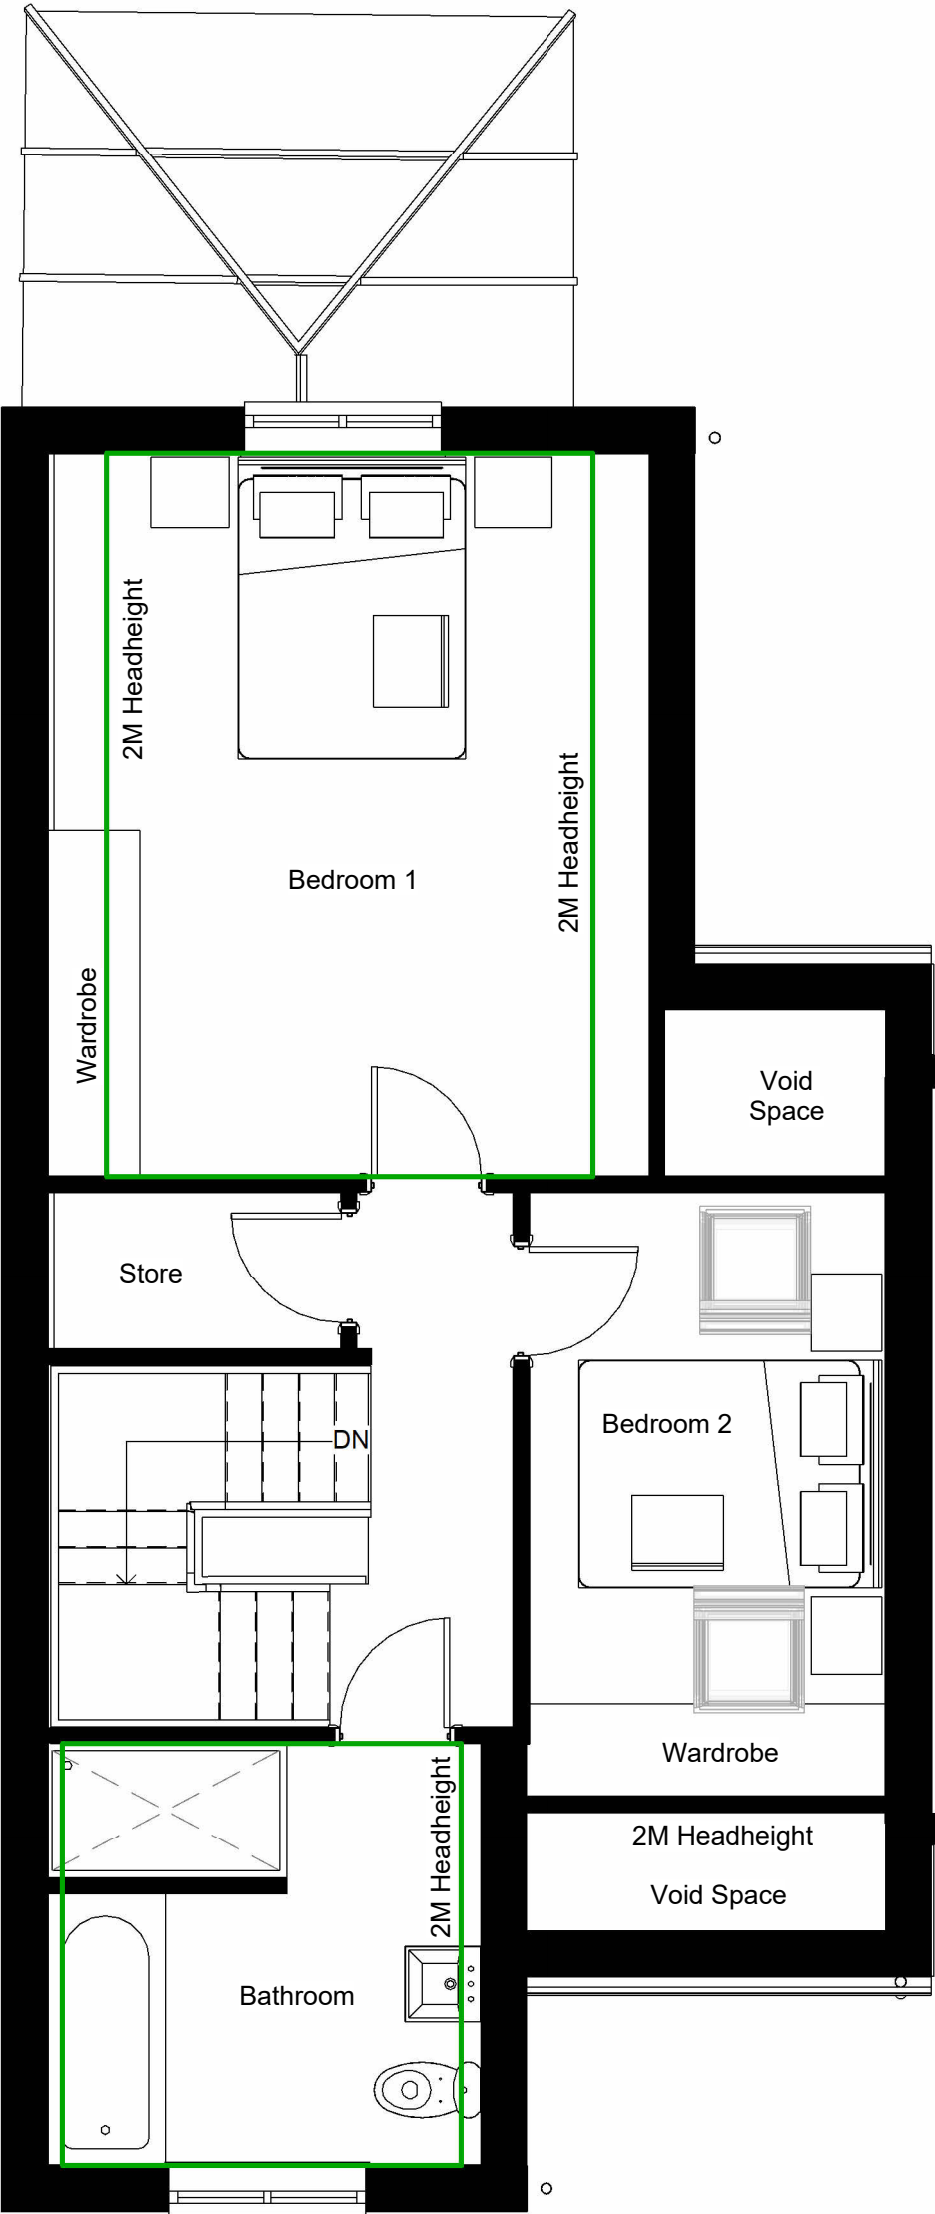

First Floor
1 : 50

44m² / 473.61ft² - Excluding
Void Spaces



Side Elevation (South)
1 : 50

rev	description	drawn	auth	date
DO NOT SCALE OFF THIS DRAWING				
ACUMEN Designers & Architects				
acumenarchitects.co.uk		01484 546 000		
Headrow House, Old Leeds Road, Huddersfield, Huddersfield HD1 1SG				
Client				
MISS C HERRERO				
Project				
20C GREENHEAD LANE				
Project No	Drawing No	Rev		
2947	(100)02			
Description				
PROPOSED PLANS AND ELEVATIONS				
Scale	Date Drawn	Drawn By	Authorised By	
1 : 50 @ A1	MAY 25	HF	JC	
Purpose of Issue				
Planning	Building Regs	Tender	Construction	Comment
☒	☐	☐	☐	☐