



© copyright 2025
 This drawing and the copyrights and patents therein are the designer's property and may not be used or reproduced - only under contract. All rights reserved.

ALL DIMENSIONS TO BE CHECKED ON SITE.
 DO NOT SCALE FROM THIS DRAWING EXCEPT FOR THE PURPOSES OF LOCAL AUTHORITY PLANNING

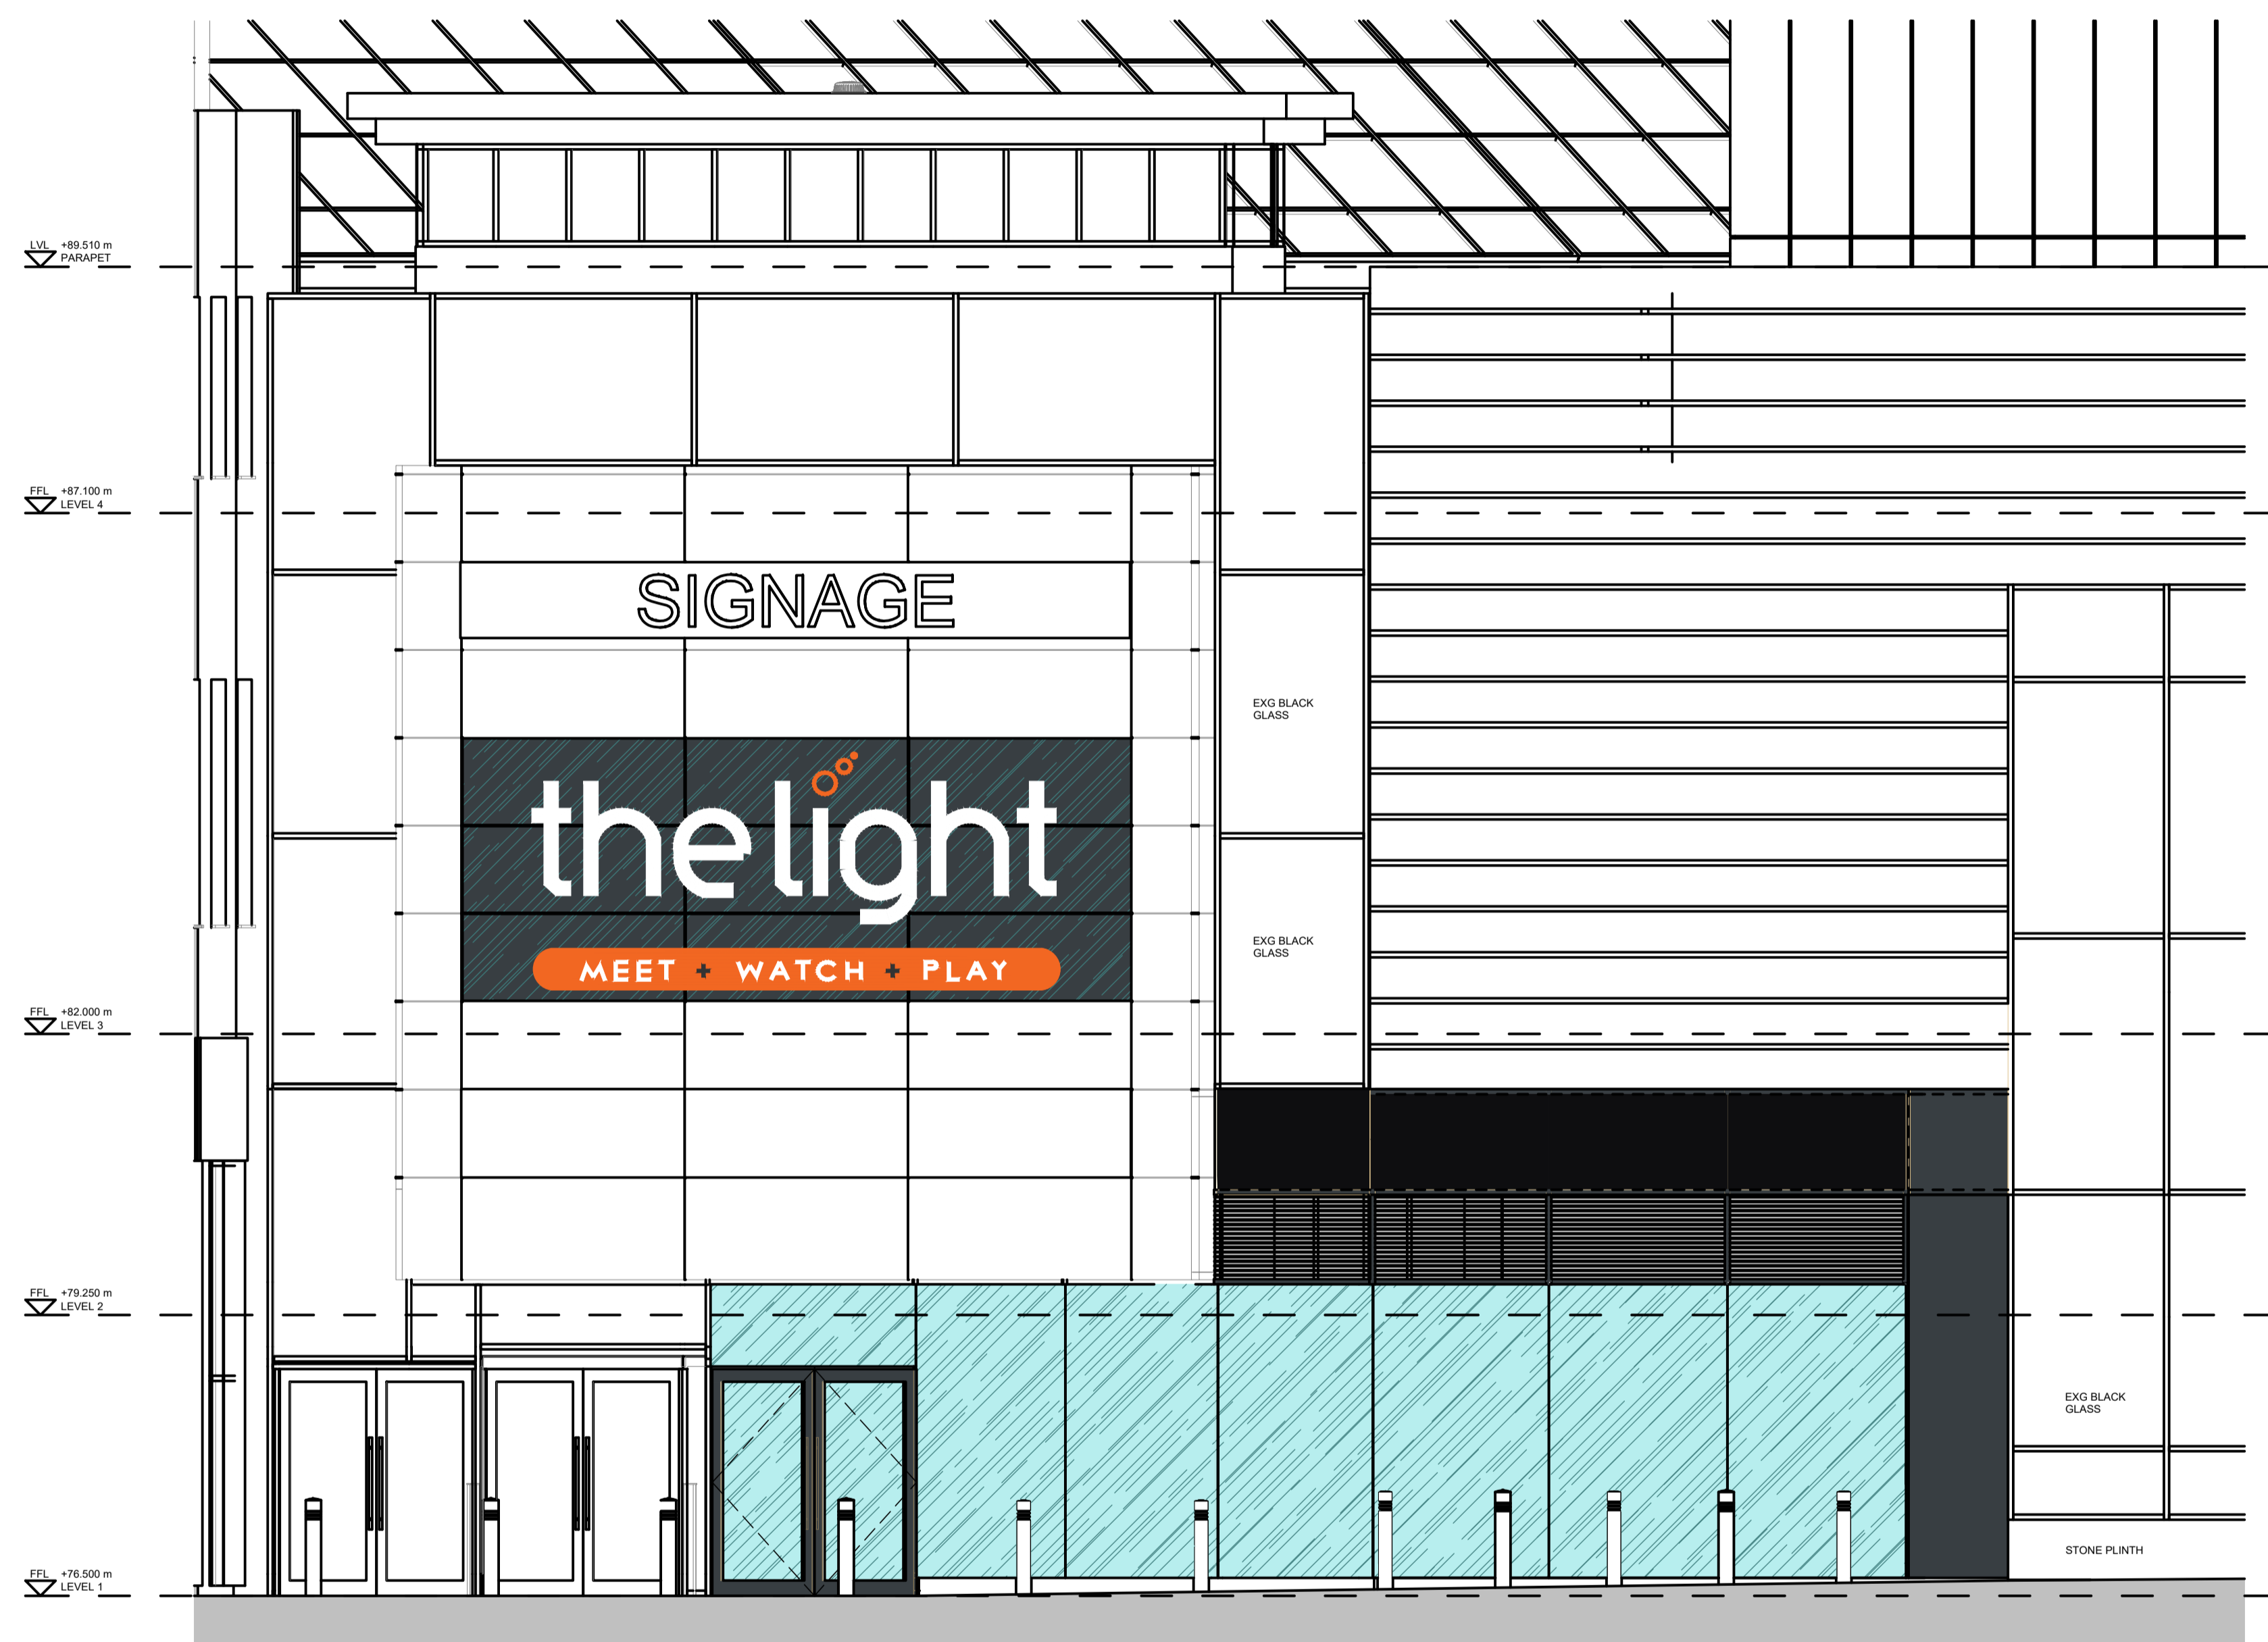

existing front elevation
 scale - 1:50 @ A1 / 1:100 @ A3

 

rev	date	description



Frank Belshaw 
 Building Surveyors Limited

wheatley springs barn, wheatley lane road,
 barrowford, nelson, lancashire, BB9 4QS,
 tel no. (01282) 699668, fax no. (01282) 602447.

store address
HUDDERSFIELD, KINGSGATE
 KINGSGATE SHOPPING CENTRE,
 ZETLAND STREET, HUDDERSFIELD, HD1 2QB

client:
BLUE BELL FOODS LTD

drawing title
EXISTING
 EXTERNAL ELEVATION

drawn by	scale	date
RCH	1:50 @ A1	17-07-25
FB drawing no.	revision	
2025/47/05	----	