
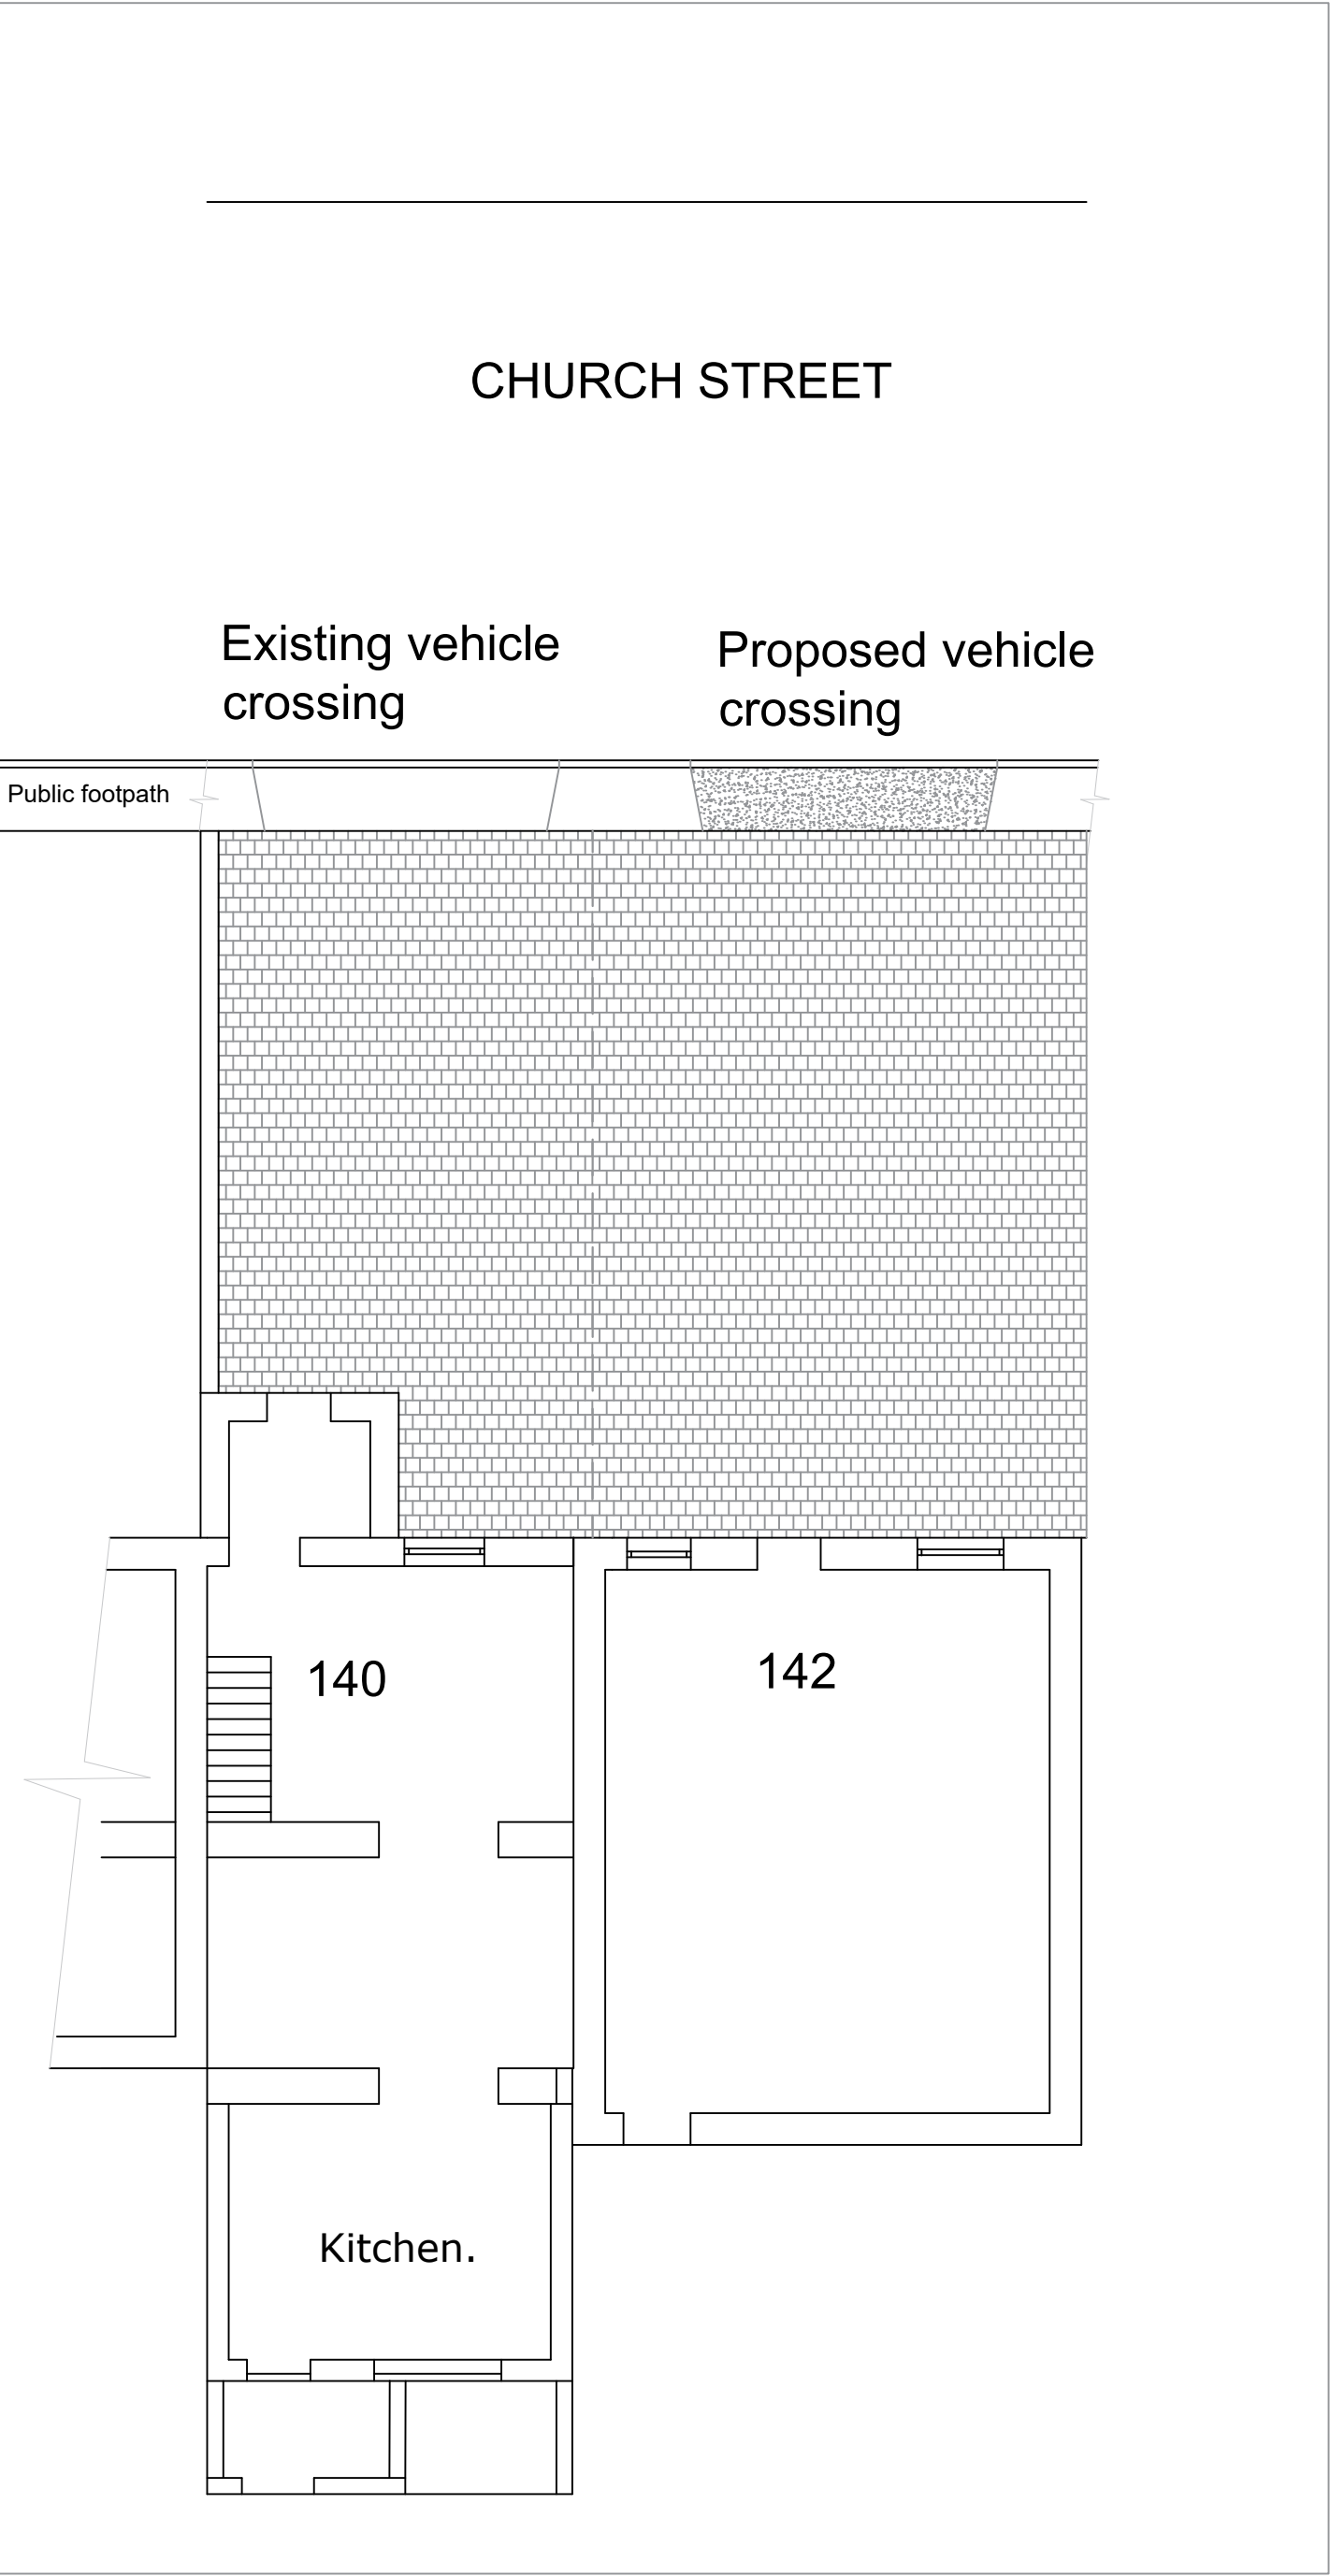


EXISTING SITE PLAN

PROPOSED SITE PLAN

General notes:
This planning application is for a vehicle crossover onto a existing parking area that has existed for many years on Church Street Paddock.
The construction work would be carried out by licensed contractors in compliance with highways standards using specified materials.
The existing parking area is fully sealed with a concrete paving style.
Drainage to the area falls to a central graveled soak-away channel.

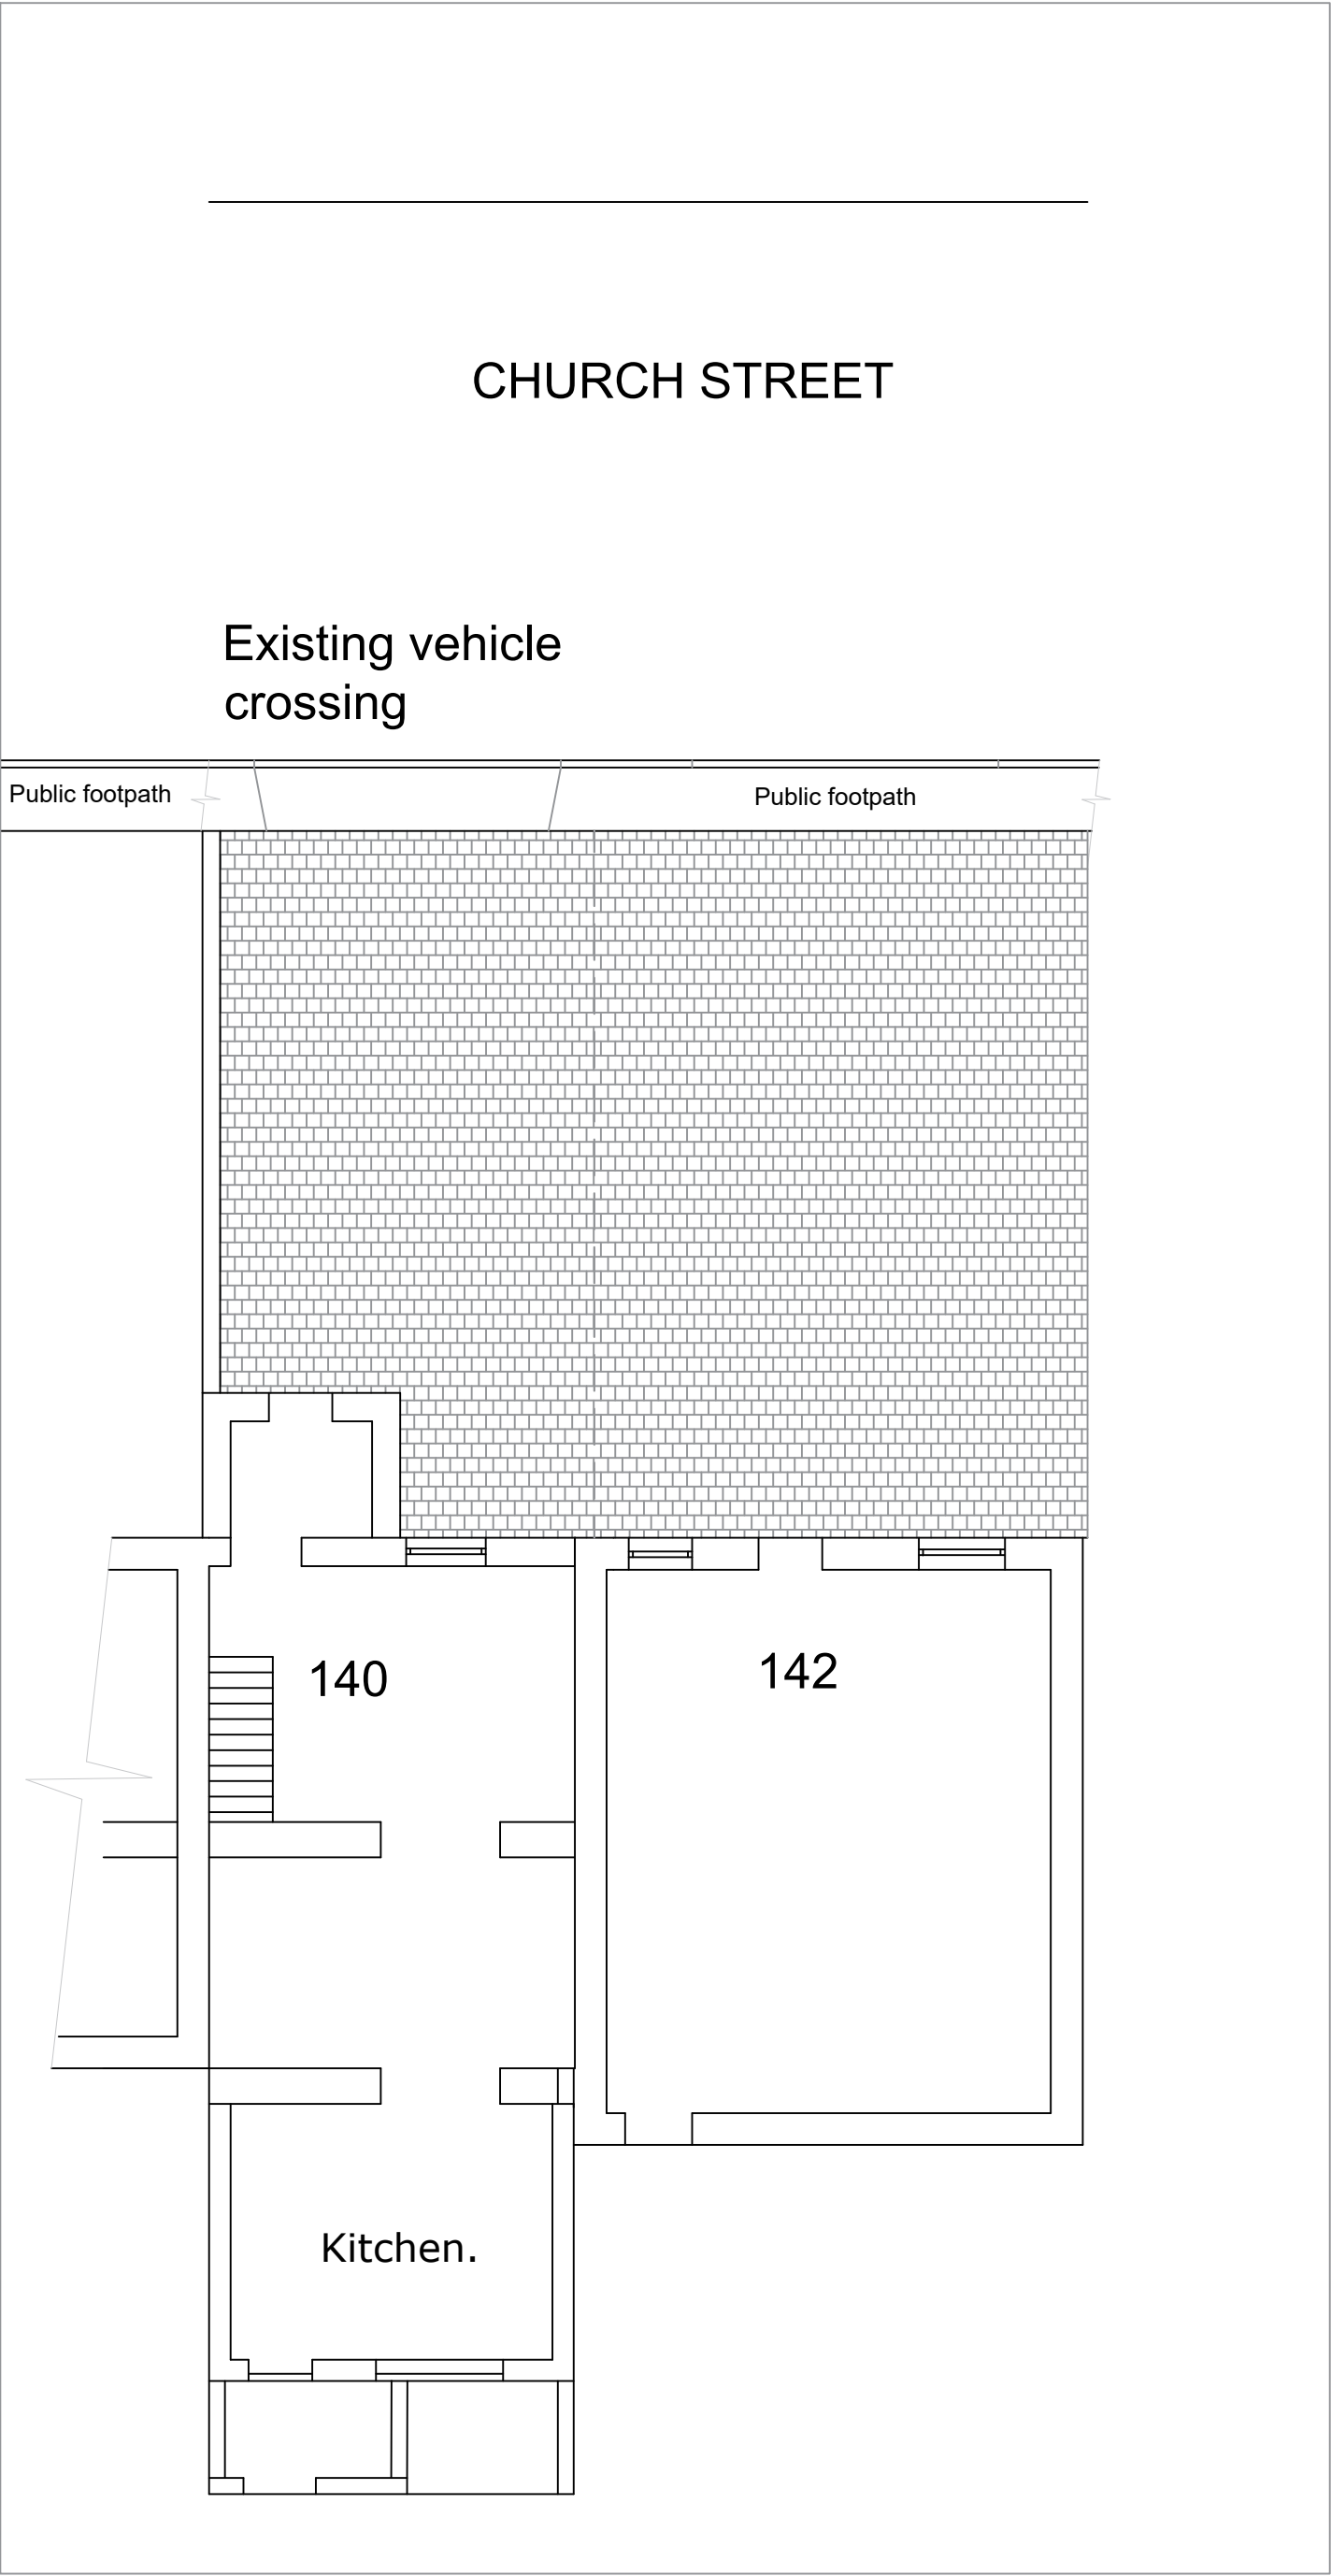

Application No:	25/	Date:	01/04 /2025
Local area council:	Kirklees Council	Planning Application:	
Previous application No:			
Drawing No:	PCD00215		
Drawn:	PCD		
Scale:		THIS DRAWING IS COPYRIGHT© AND REMAINS THE PROPERTY OF DURKIN ARCHITECTURAL . REPRODUCTION OR ALTERATION OF THIS DRAWING REQUIRES PRIOR PERMISSION.	
1:100	Existing and proposed floor layouts		

Site location:	142 Church Street Paddock Huddersfield HD1 4UN
Applicant:	Mr Pajarep Husain
Project:	Proposed vehicle crossover to front of property.

Contact:	Durkin Architectural. 07484510433
email:	durkinarchitectural@gmail.com
Website:	www.durkinarchitectural.com
Address:	Heritage Exchange, South lane mills. Elland. HX5 0HG West yorkshire

