


Scale 1: 100

CDM 2015 Designer's risk assessment undertaken on this drawing, indicating Relevant and Foreseeable risks. To be read in conjunction with the Principle Designer's Risk Register.

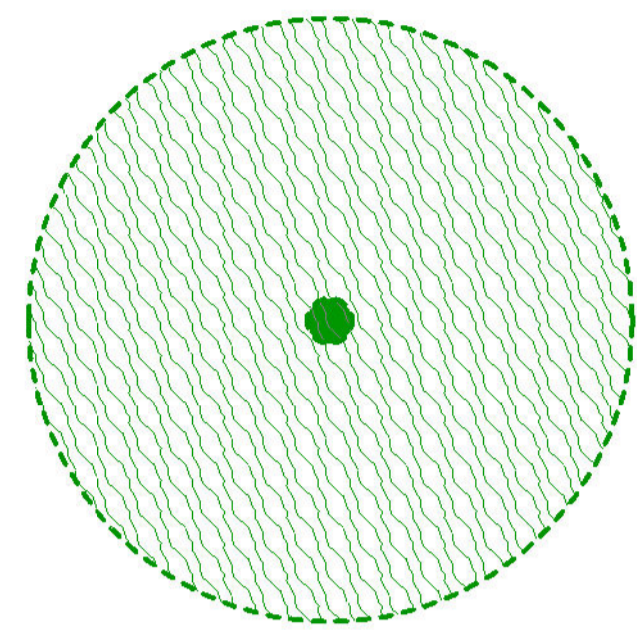

Aproximate position of existing mature trees and canopy.

**Proposed Site Plan**  
1 : 100

Rev	Description	Date	Rev By	Chkd By
A	Issued for Planning	20-07-25		

© 02/06/25 Langhus Ltd



Client  
**Steven Moore**

Project  
**30A Daisy Lea Lane, Lindley. Proposed Garage & Utility**

Drawing Title  
**Proposed Site Plan - Trees**

Drawn By <b>IR</b>	Checked By <b>Checker</b>	Date <b>02/06/25</b>	Project Number <b>2025-63A</b>	ScAs (A1) <b>indicated</b>
Status <b>PLANNING</b>	Drawing Number <b>PL-DR-20-17</b>	Rev <b>A</b>		

This drawing should be read in conjunction with all related drawings. All dimensions should be checked and confirmed on site before any works commenced and sub-contractors drawings are produced. Any discrepancies should be highlighted to the drawing originator immediately. This drawing is copyright and should not be reproduced without authority from Langhus. Do not scale from this drawing.