


Scale 1: 100

CDM 2015 Designer's risk assessment undertaken on this drawing, indicating Relevant and Foreseeable risks. To be read in conjunction with the Principle Designers's Risk Register.



Roof Plan

1 : 50

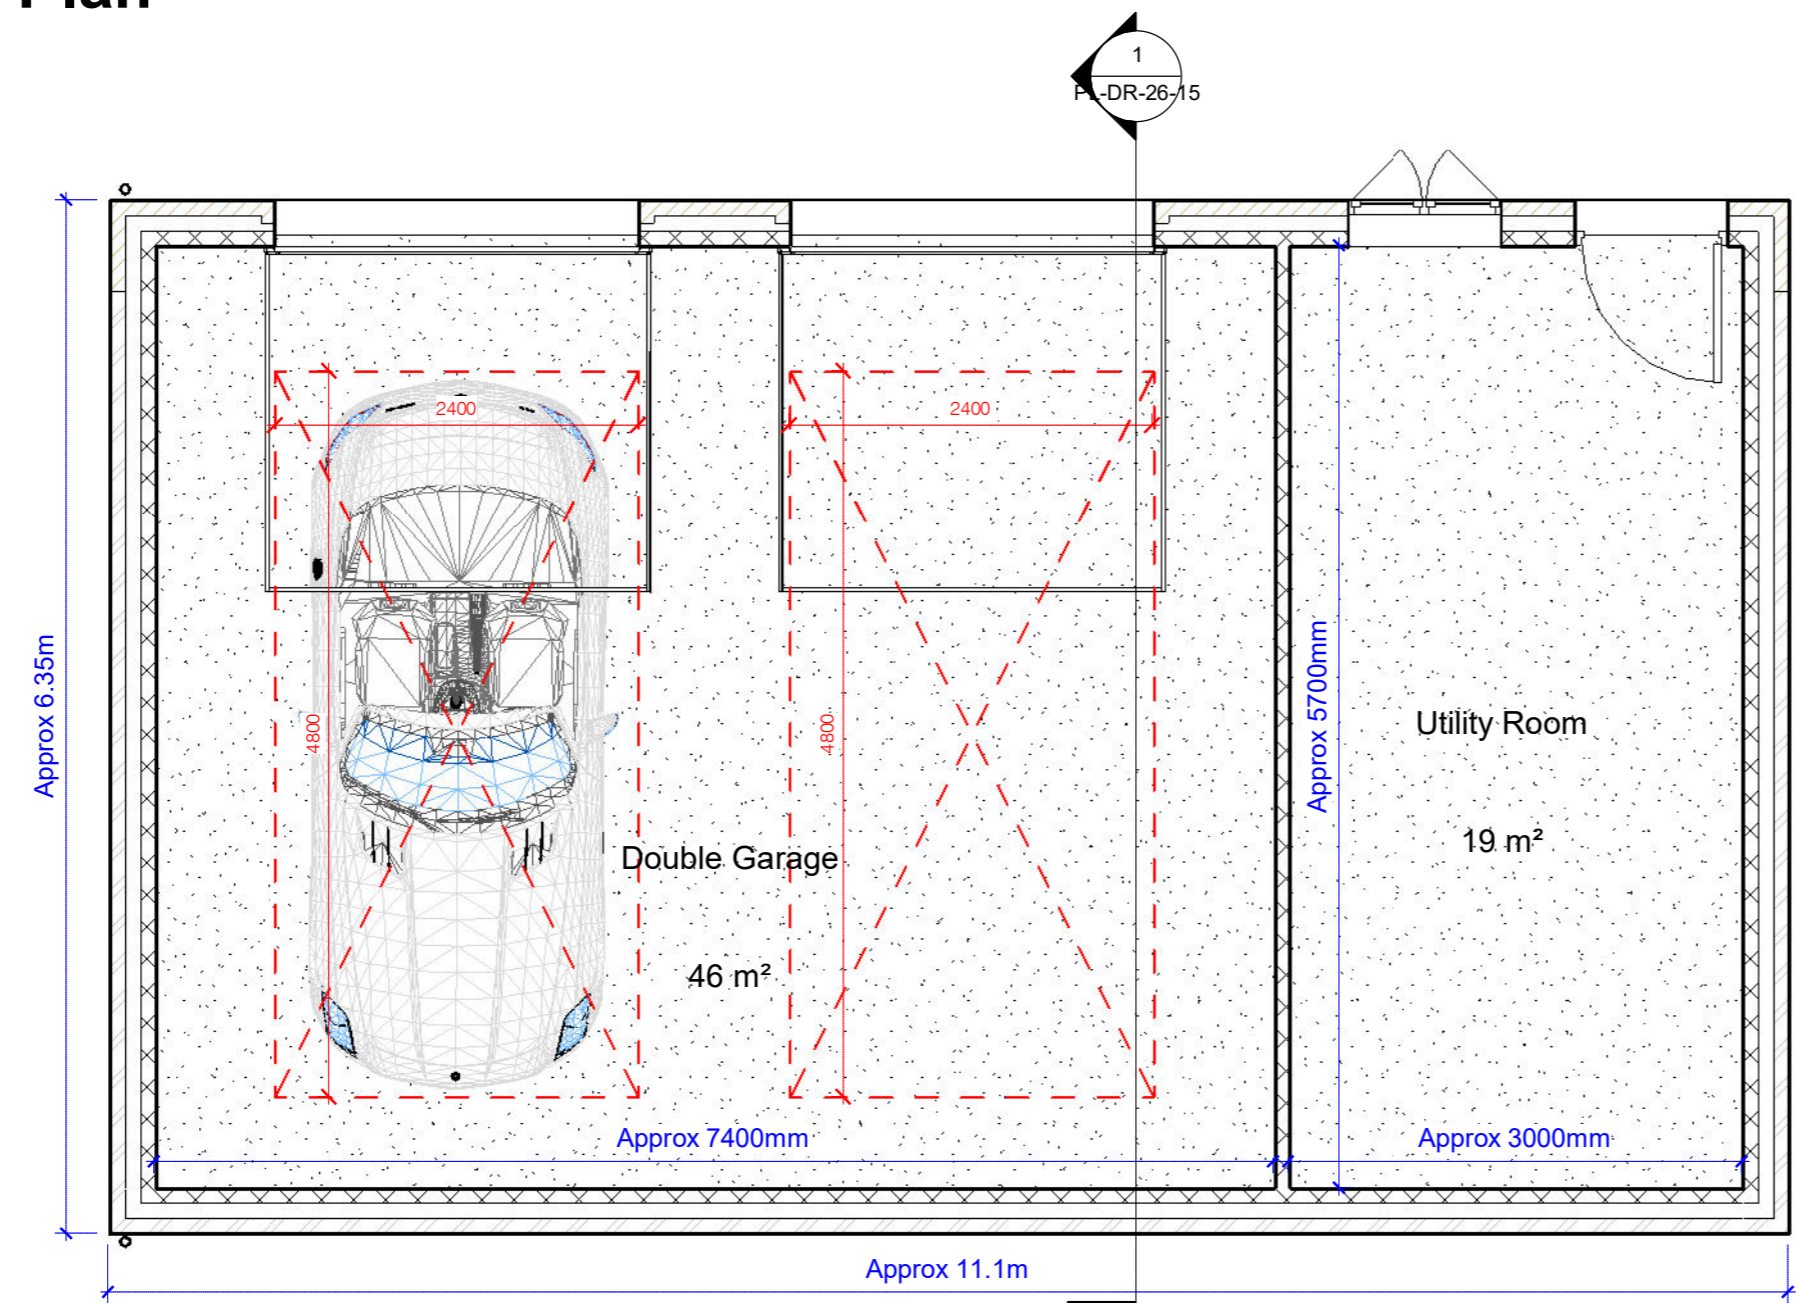

Ground Floor Plan

1 : 50

All drawings and proposals subject to confirmation from Structural Engineer and Building Control.

Rev	Description	Date	Rev By	Chkd By
A	Issued for Planning	20-07-25		

Client
Steven Moore

Project
30A Daisy Lea Lane, Lindley. Proposed Garage & Utility

Drawing Title
Proposed - Floor & Roof Plans

© 08/02/22Langhus Ltd

Drawn By IR	Checked By Checker	Date 08/02/22	Project Number 2025-63A	Scale (@ A2) 1 : 50
Status PLANNING			Drawing Number PL-DR-20-13	Rev A

File Path: E:\Job No. 63A - Daisy Lea Lane, Huddersfield\02 - Design\Revit\2024-063A_Daisy Lea Lane, Lindley.rvt
This drawing should be read in conjunction with all related drawings. All dimensions should be checked and confirmed on site before any works commenced and sub-contractors drawings are produced. Any discrepancies should be high lighted to the drawing originator immediately. This drawing is copyright and should not be reproduced without authority from Langhus. Do not scale from this drawing.