


EXISTING SITE PLAN

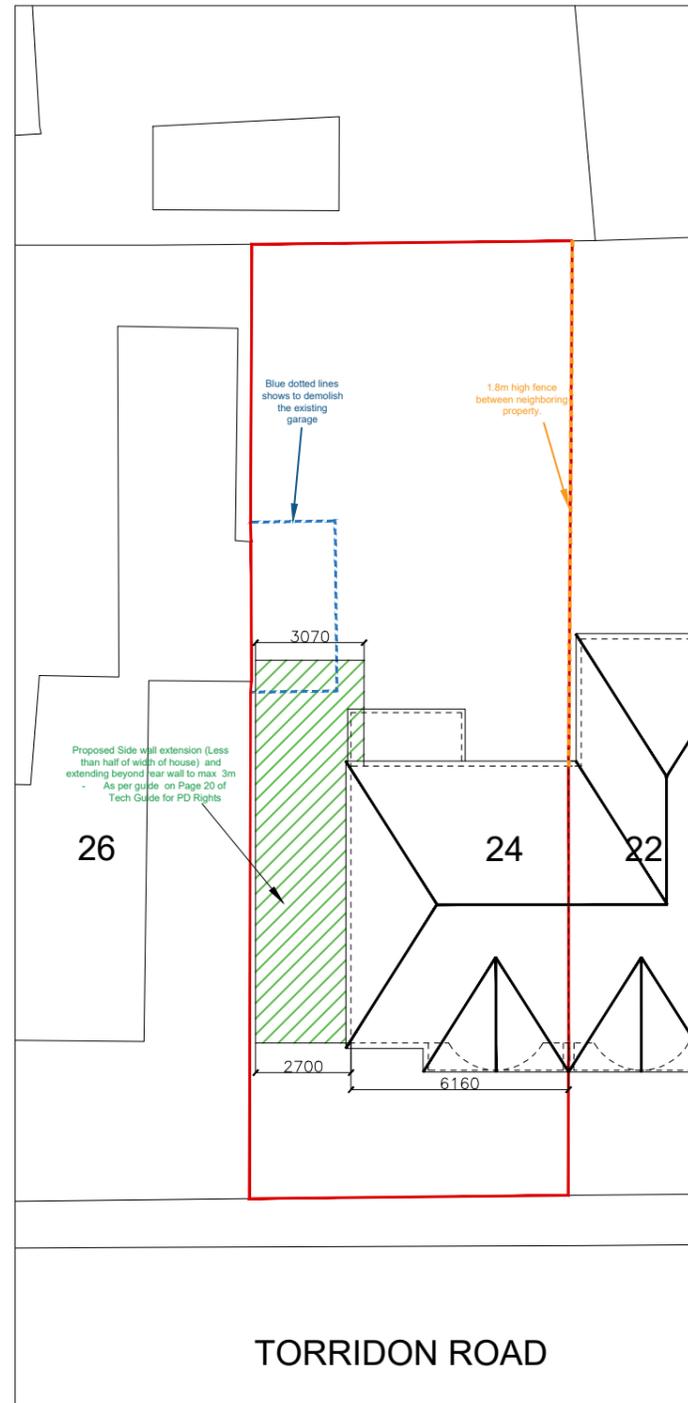

PROPOSED SITE PLAN

NOTES

This drawing is subject to a detailed building and site survey, therefore no guarantee of its accuracy can be given.
 This drawing has been draughted in accordance with the clients design requirements.
 All areas are approximate and are subject to a detailed building and site survey and further design development.
 All dimensions should be checked prior to commencement of construction on site. Measurements should not be taken off the drawing.



LOCATION PLAN
SCALE 1:1250

Rev	Revision	Date

JOB
 PROPOSED SINGLE STOREY SIDE EXTENSION.

ADDRESS

24 TORRIDON ROAD
 DEWSBURY
 WF12 7NX

DATE	SCALE	SHEET	JOB NO
11/06/2025	1:1250 / 1:200	22@A3	