

GENERAL NOTES

THIS GENERAL ARRANGEMENT DRAWING HAS BEEN PREPARED FROM MEASURED SURVEY NOTES AND ORDNANCE SURVEY INFORMATION. THIS DRAWING IS PURELY FOR INFORMATION PURPOSES ONLY.


DO NOT SCALE FROM THIS DRAWING AND USE THE FIGURED DIMENSIONS ONLY. ALL FIGURED DIMENSIONS ARE TO BE CHECKED AND VERIFIED ON SITE PRIOR TO COMMENCEMENT OF ANY WORKS AND THE DESIGNER IS TO BE NOTIFIED OF ANY DISCREPANCIES IMMEDIATELY.



ELEVATION 1
1 : 100



ELEVATION 2
1 : 100

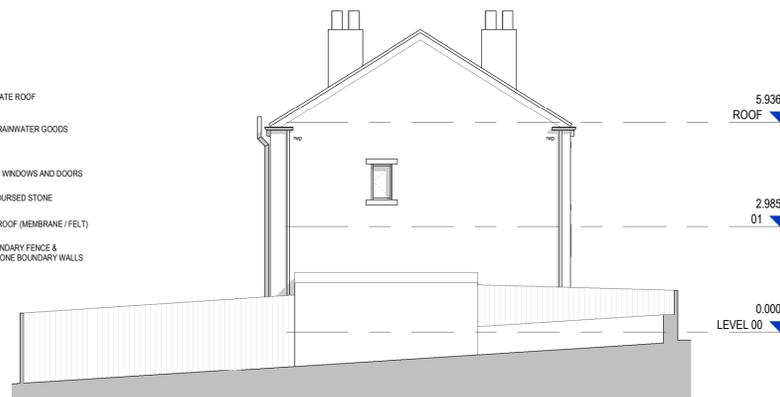


ELEVATION 3
1 : 100




LOCATION PLAN
1 : 1250

Scale 1:1250

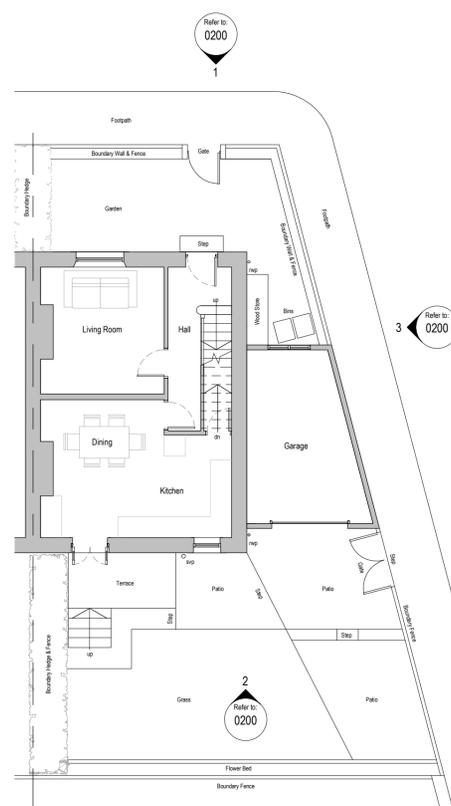


GROUND FLOOR PLAN
1 : 100


Scale 1:50

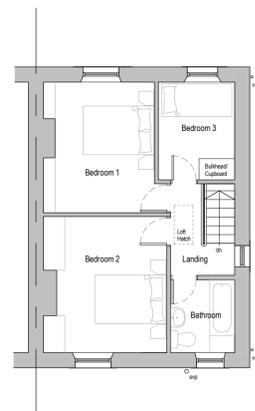


FIRST FLOOR PLAN
1 : 100

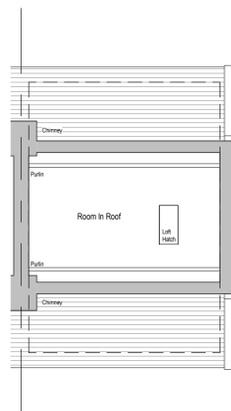

ROOM IN ROOF PLAN
1 : 100

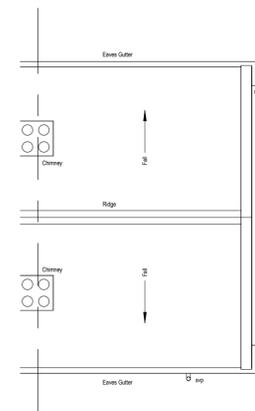


ROOF PLAN
1 : 100

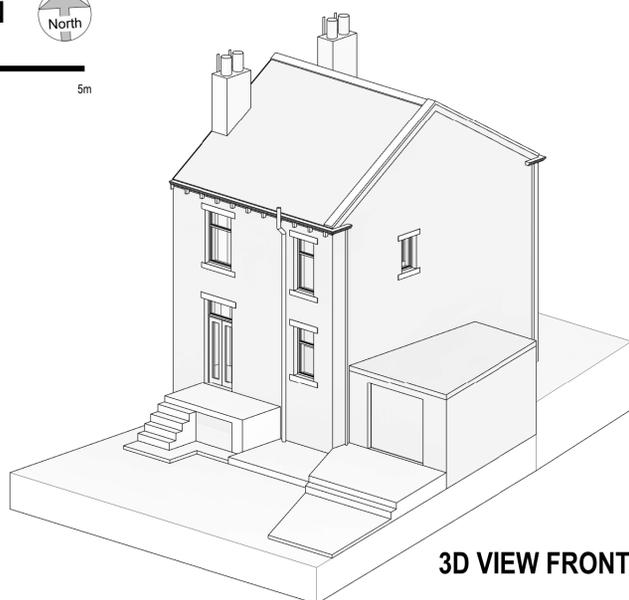

3D VIEW FRONT



3D VIEW REAR

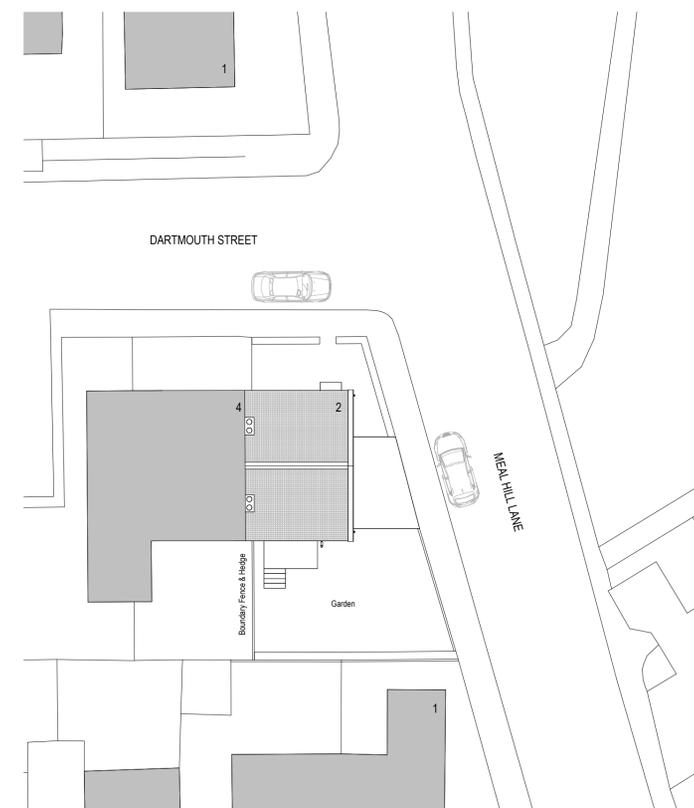

SITE BLOCK PLAN
1 : 200

Scale 1:200

REVISION	DESCRIPTION	BY	DATE
P01	FIRST ISSUE	JH	27.04.25

Project:
PROPOSED GARAGE CONVERSION, TWO STOREY SIDE EXTENSION, LOFT CONVERSION & ASSOCIATED ALTERATIONS

Address:
2 DARTMOUTH STREET
SLAITHWAITE, HUDDERSFIELD, HD7 5EW

Client:
JOHN & VICKY SHACKLETON

Drawing Title:
GENERAL ARRANGEMENT AS EXISTING FLOOR PLANS, ELEVATIONS & LOCATION PLAN

Project No: 2505	Drawing No: 0200	Revision: P01
Date: 20/04/25	Scale: As indicated @ A1	Drawn By: JH

Drawing Status: PRELIMINARY

This drawing has been prepared specifically for the purpose of obtaining Planning and/or Building Regulations Approval. Its suitability for other purposes without additional supplementary details and specifications cannot be guaranteed. Only figured dimensions are to be used and all stated dimensions are to be checked on site with any discrepancies being reported to the architectural consultant. This drawing together with the design is the property & copyright of the architectural consultant and must not be reproduced without prior permission.