



Written dimensions on these drawings shall take precedence over scaled dimensions. Contractors shall verify and be responsible for all dimensions and conditions on the project and UHD Architectural Services must be notified of any variations from the dimensions and conditions shown by these drawings prior to commencement of any work. All contractors are deemed to have made themselves aware of site conditions prior to entering into any contract.


A1	1:50	
A3	1:100	

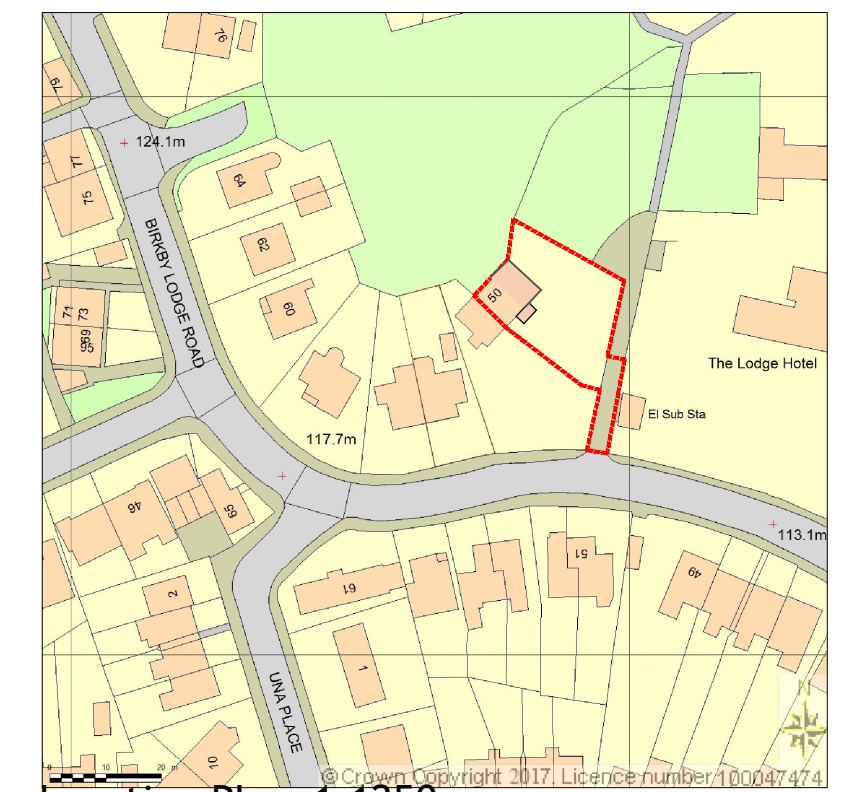


Location P_{Plan} 1.1250

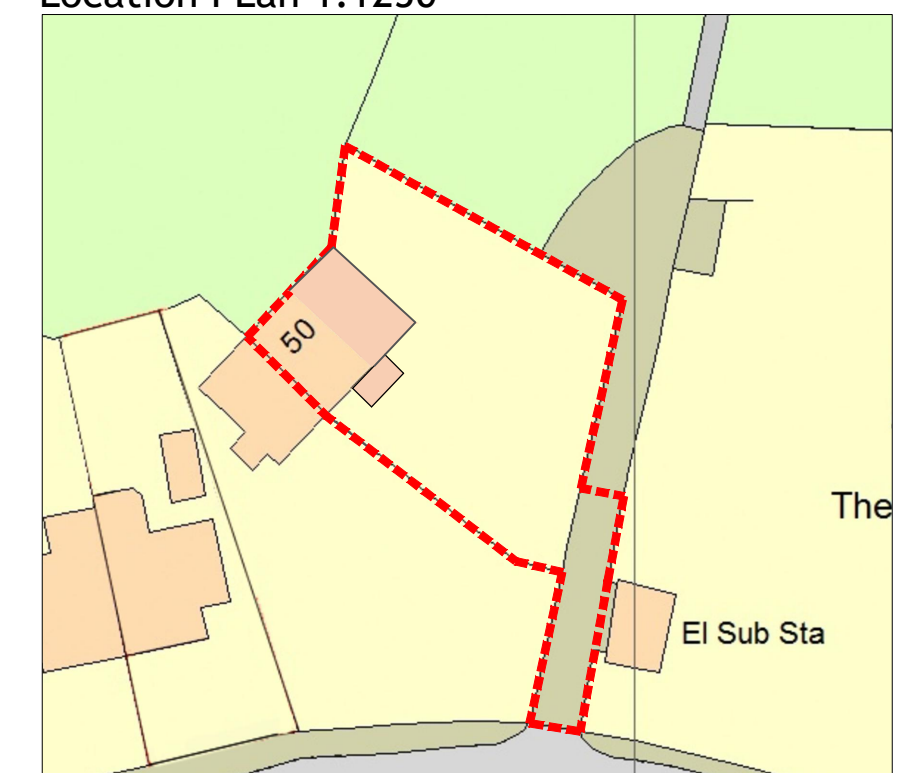


Site Plan 1.500

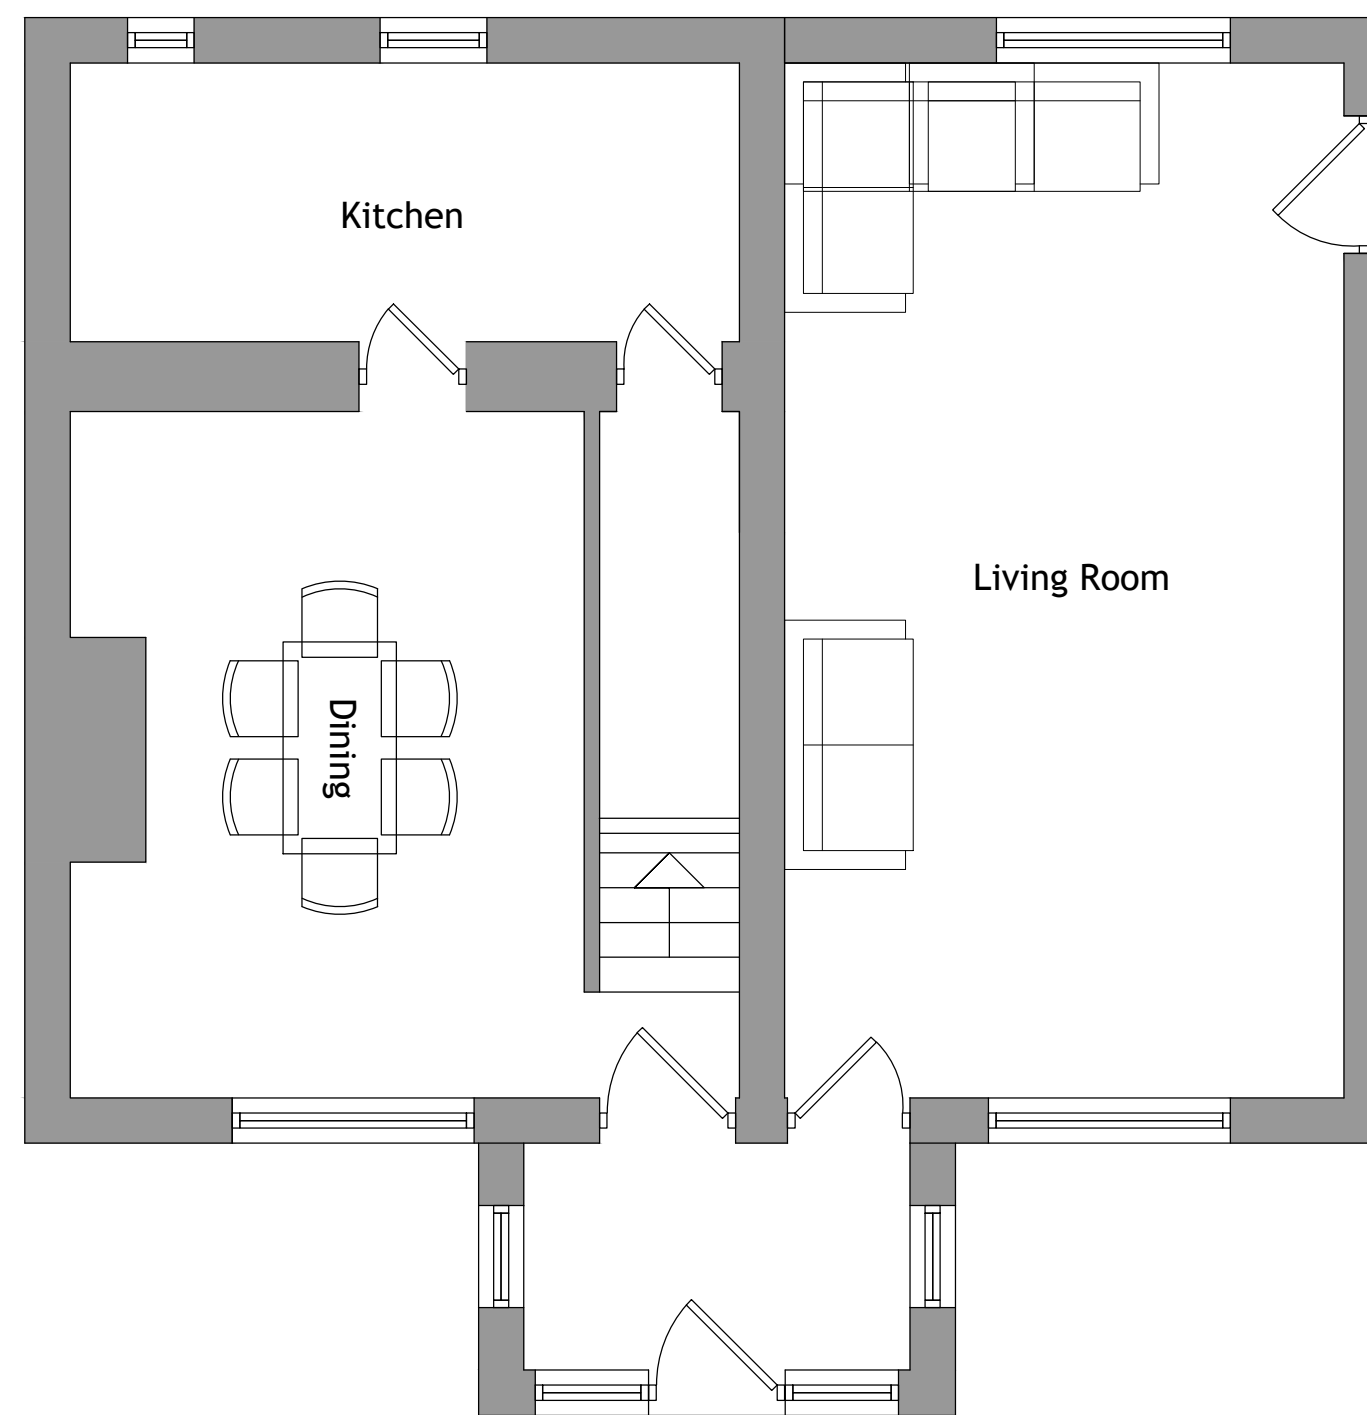


Ground Floor Layout 1.50

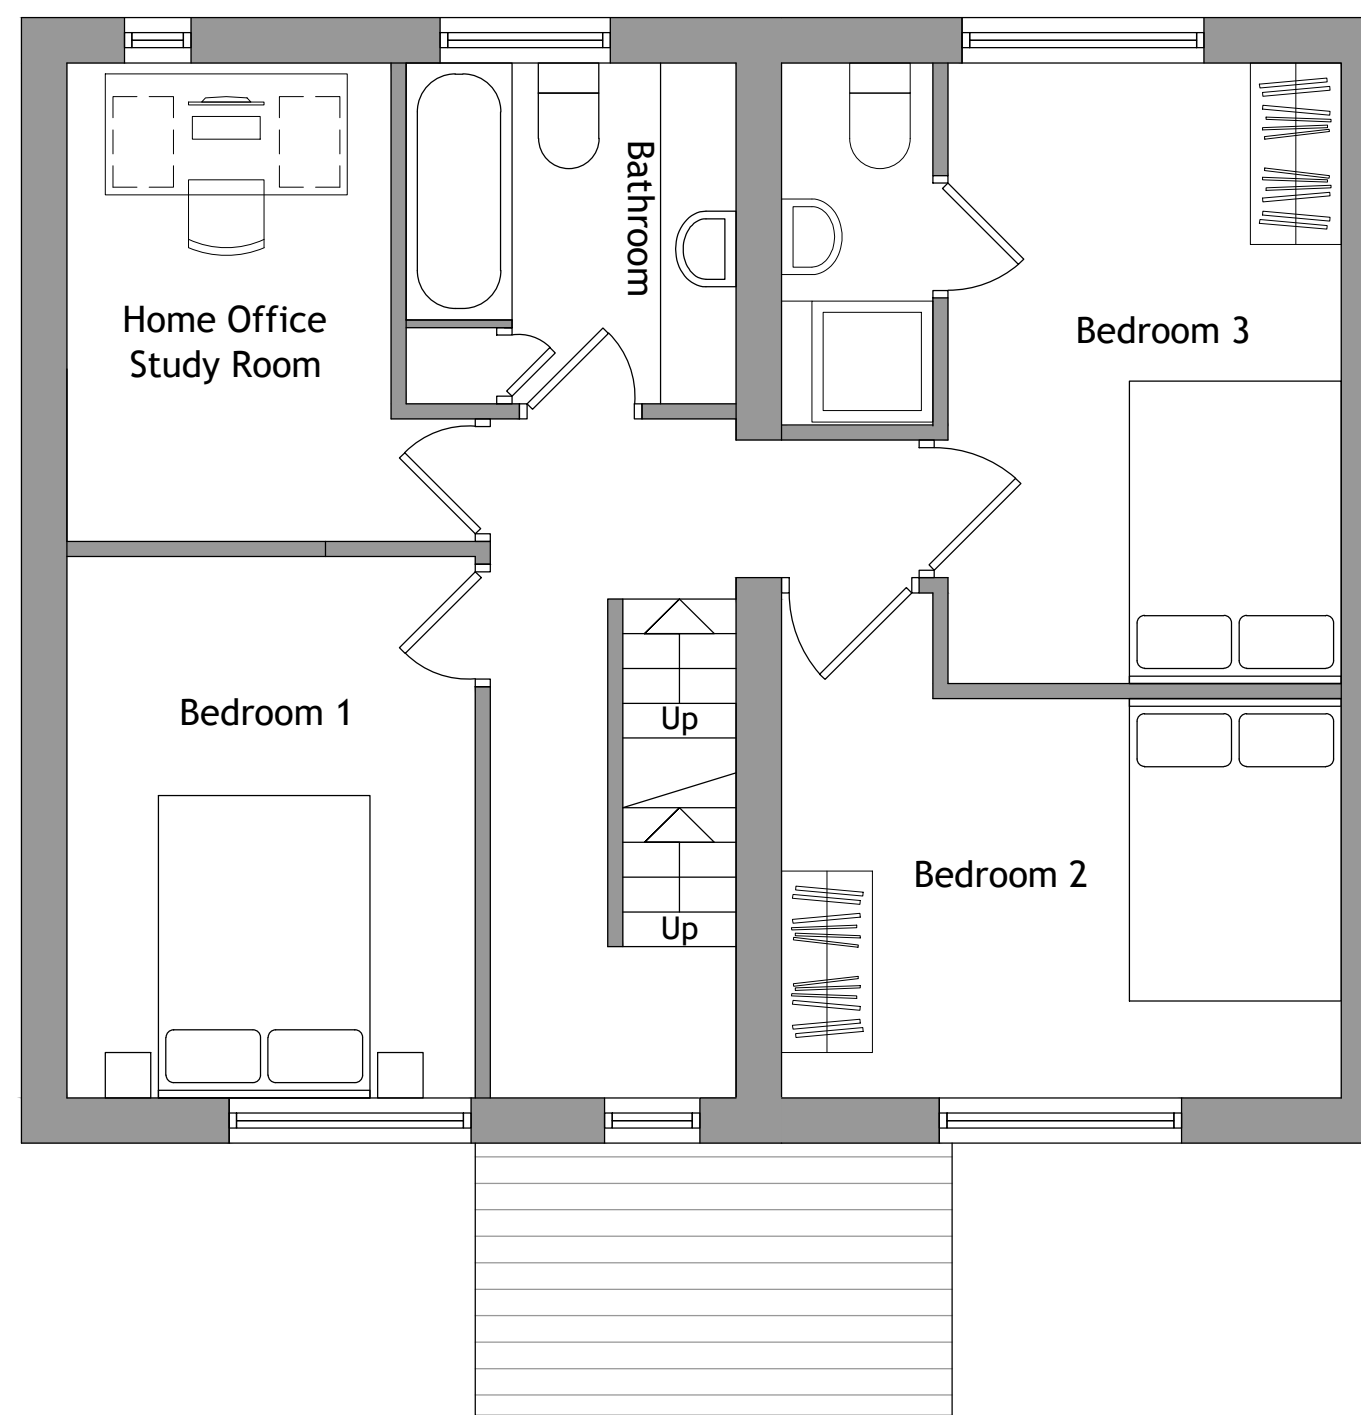

First Floor Layout 1.50

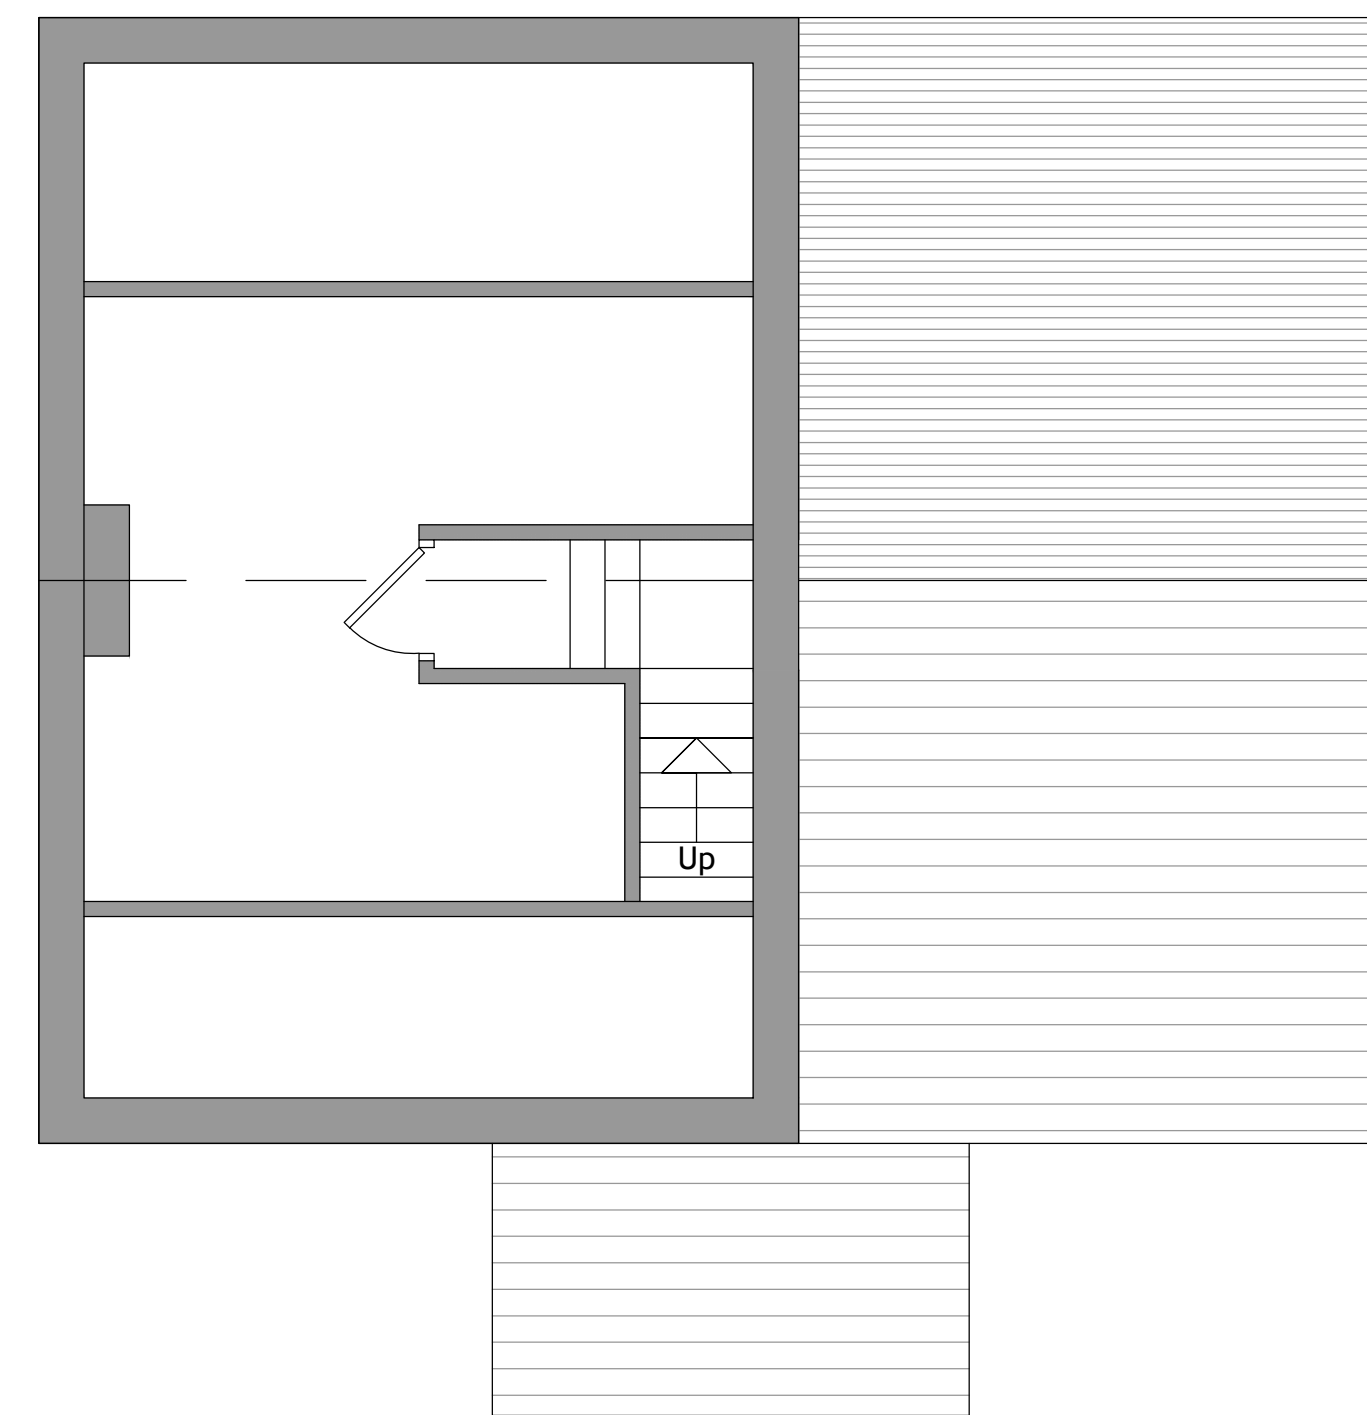


Loft Layout 1.50

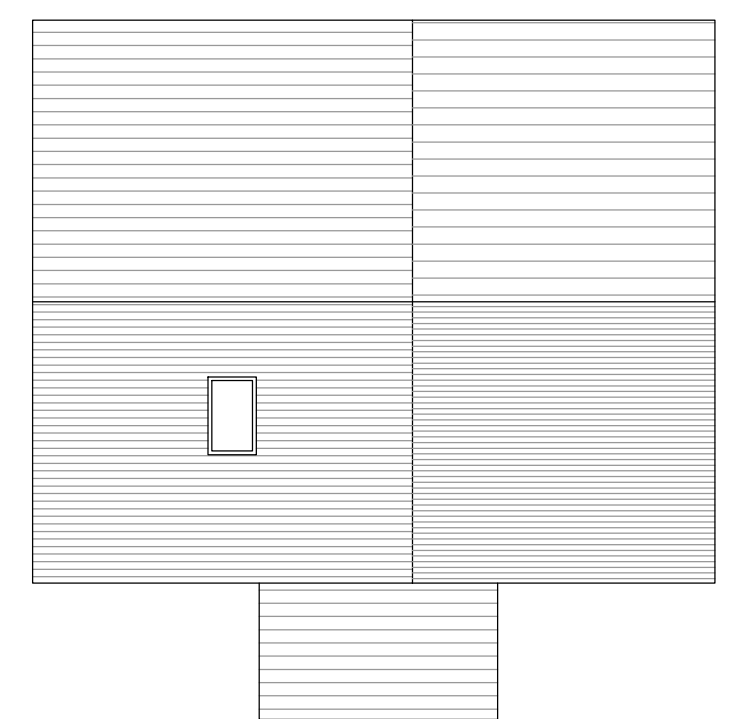

Roof Layout 1.50

REV	DESCRIPTION	DATE	DRAWN
-----	-------------	------	-------

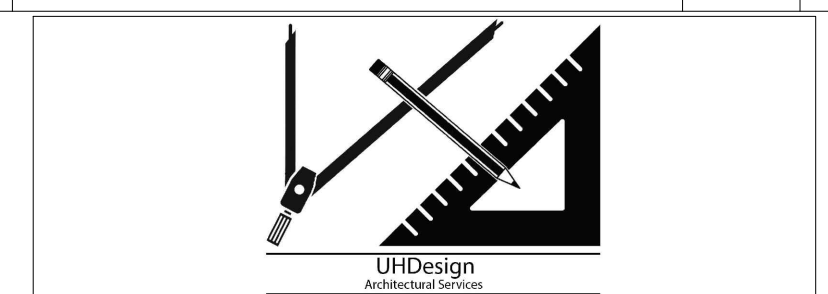

CLIENT	Mr Jamil Akhtar		
ADDRESS	50 Birkby Lodge Road HD2 2BG, Huddersfield		
PROJECT	Two Storey Side Extension		
DRAWING	Proposed Layout and Elevations		
DRAWN	UH	DATE	July 25
		SCALE	1.50@A1
DWG No.	2224/04A		
STATUS	PLANNING		