



BASEMENT PLAN
1:100

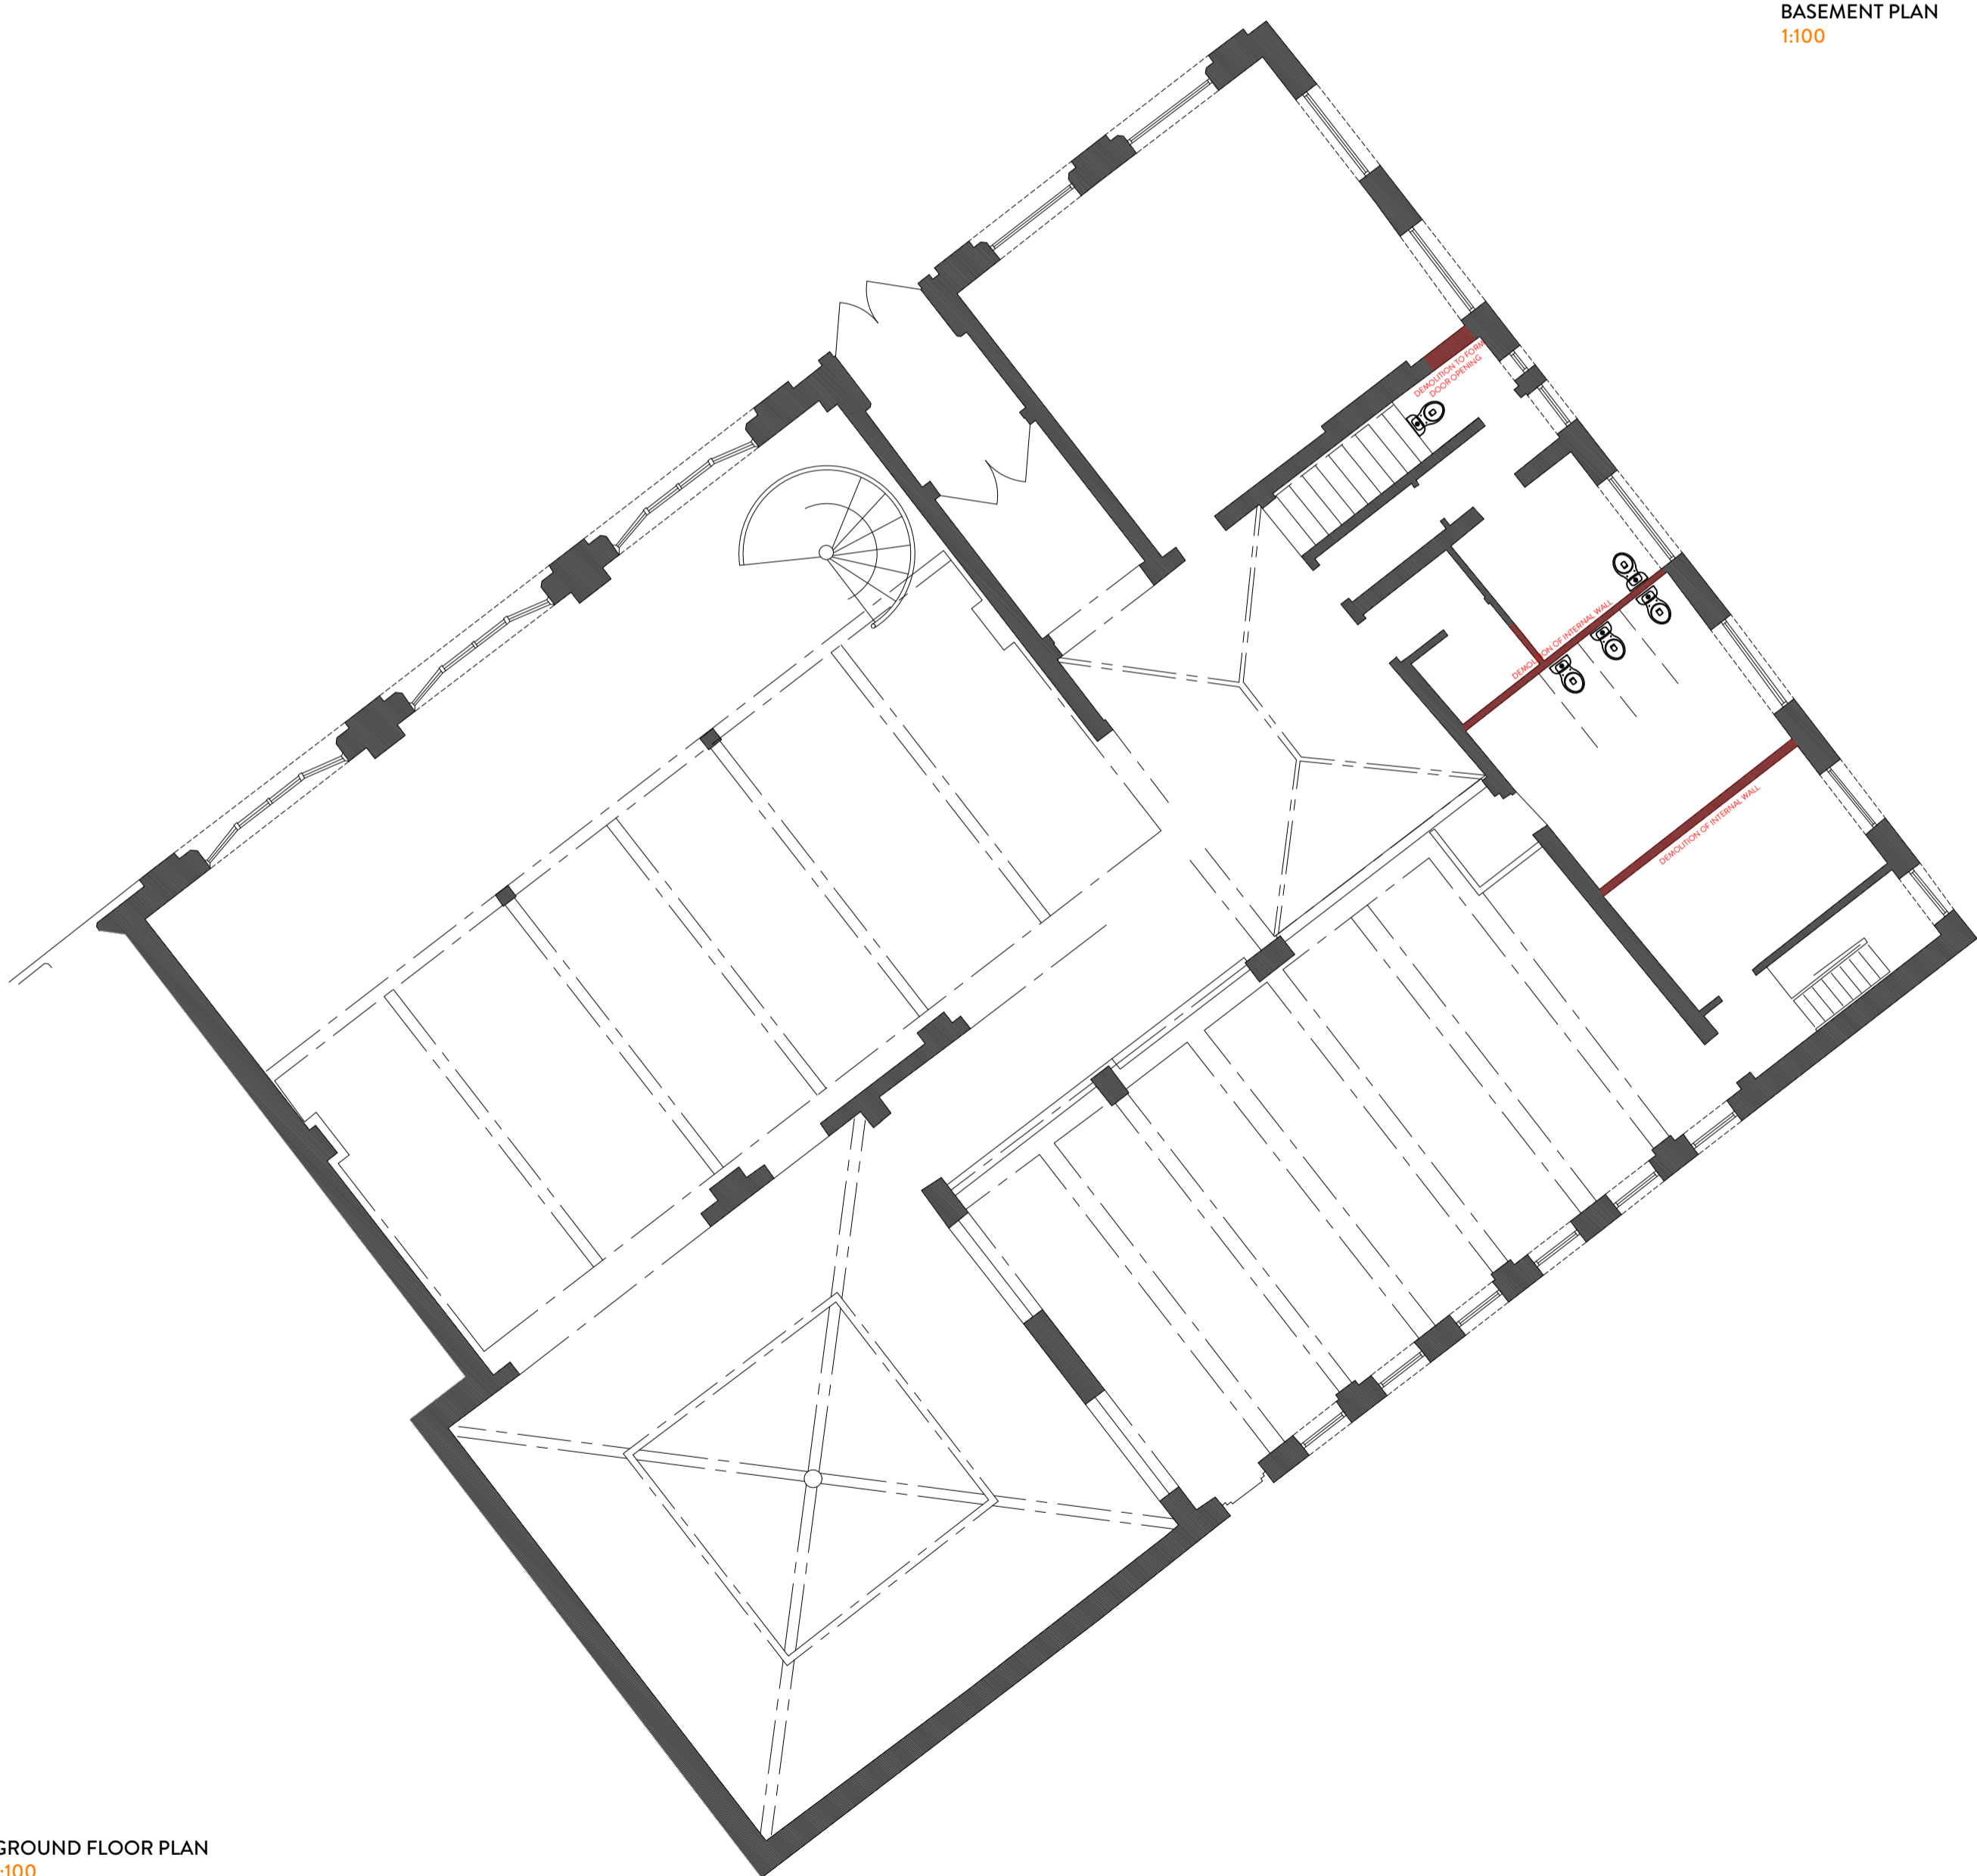

GROUND FLOOR PLAN
1:100

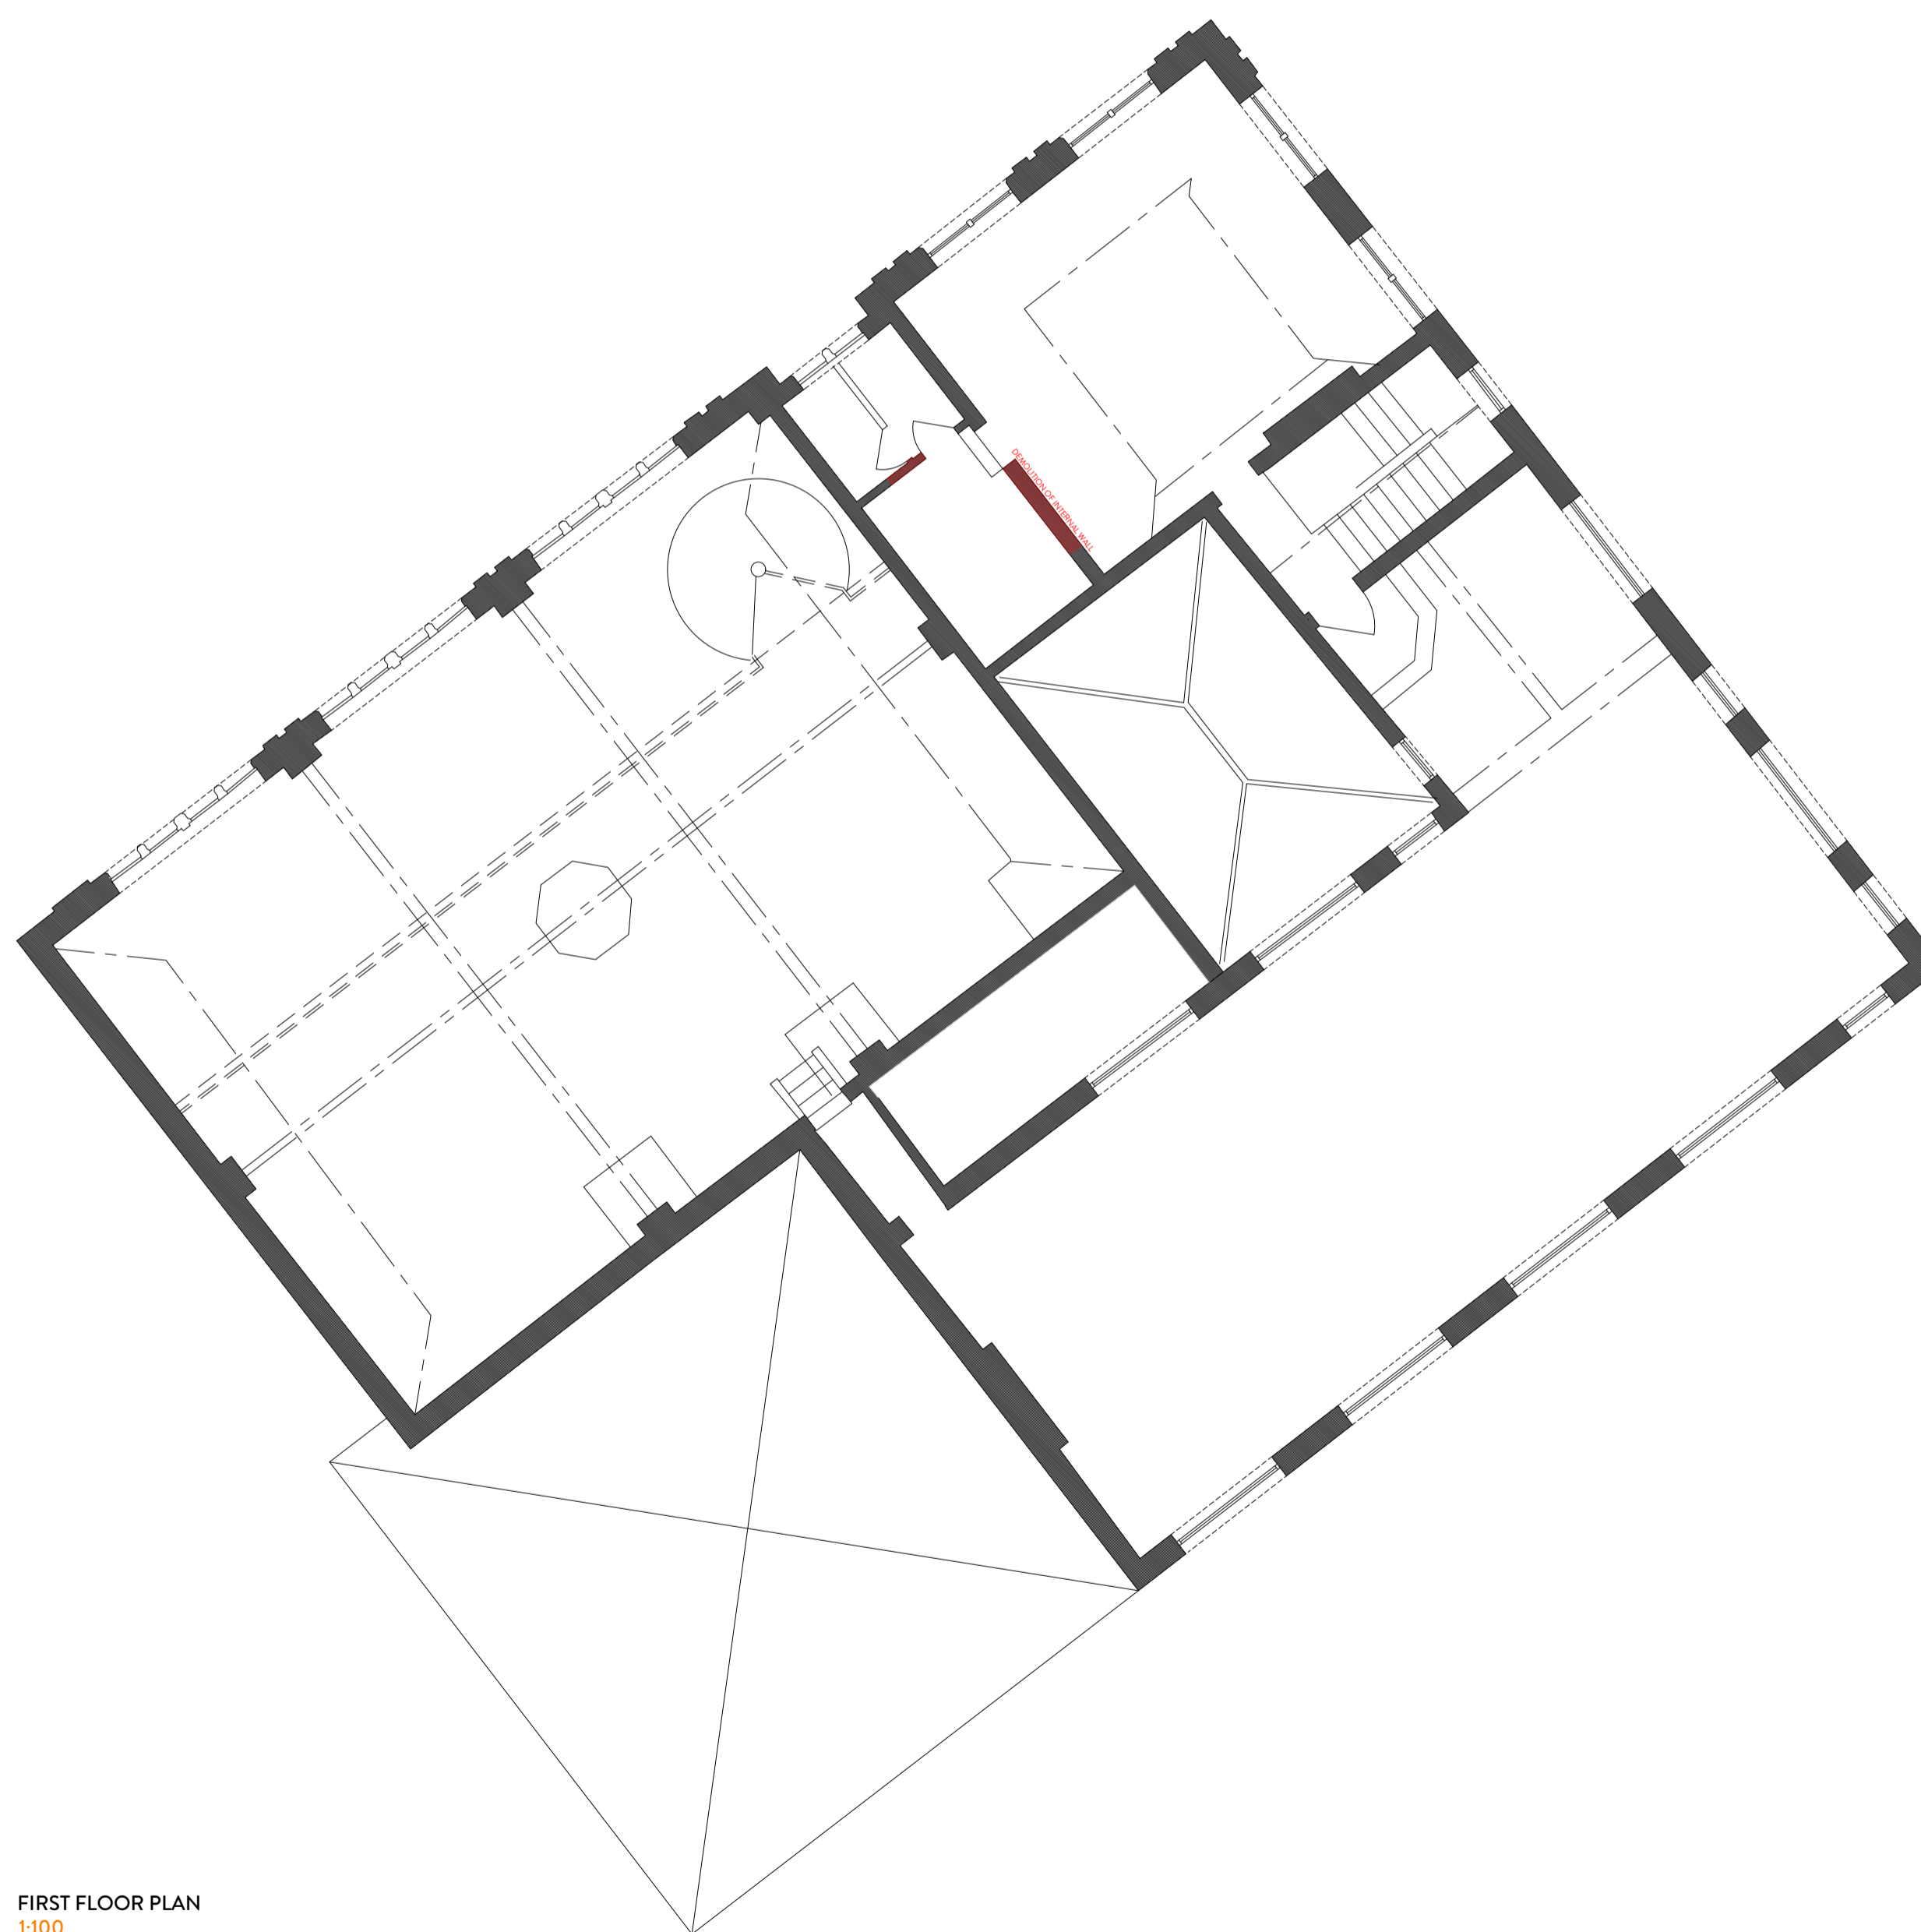

FIRST FLOOR PLAN
1:100



REVISION	DESCRIPTION	DATE	NOTES

PLANNING DRAWING ORANGE DESIGN STUDIO. ARCHITECTURAL PRACTICE hello@orangedesignstudio.co.uk 59A, Huddersfield Road, Mirfield, WF14 8AA orangedesignstudio.co.uk 01924 650930 <small>COPYRIGHT © ORANGE DESIGN STUDIO LIMITED</small>		DEWSBURY LIBRARY EXISTING GA SCALE: 1:100 DRAWN: EG CHECKED: JH PROJECT REFERENCE: ODS 24/881 PAPER SIZE: A1 DWG NUMBER: (EX)002 DATE: 05/11/24 REVISION: / CLIENT: NORTH STAR PROPERTY SERVICES	
--	--	--	--