




1 Existing - Display Elevation - Front
1:50

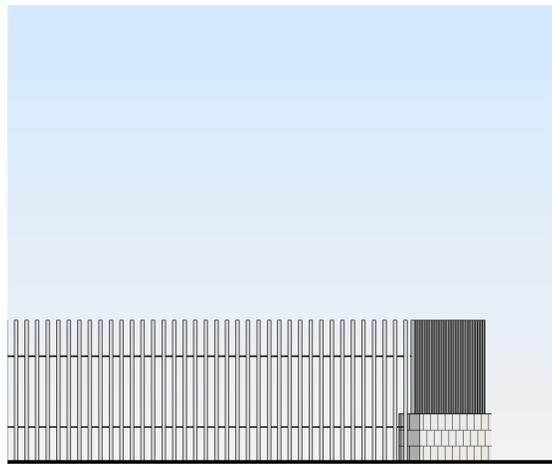


2 Existing - Display elevation - Rear
1:50

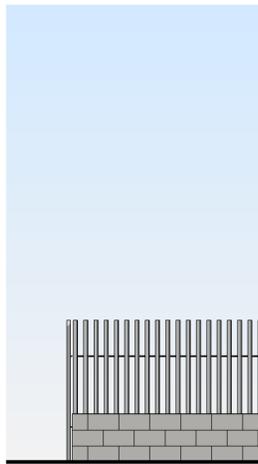


3 Existing - Elevation - Typical Side
1:50

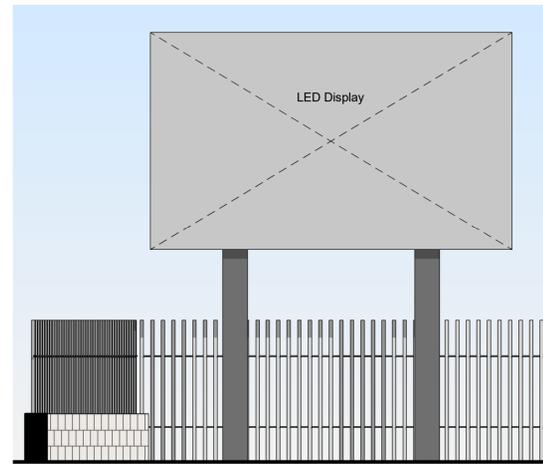


6 Proposed - Display Elevation - Front
1:50

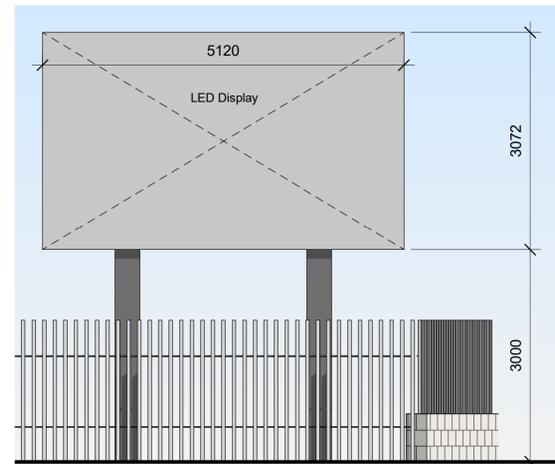


7 Proposed - Display elevation - Rear
1:50

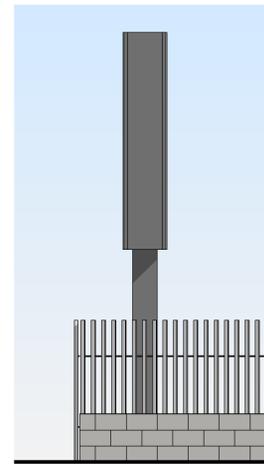


8 Proposed - Elevation - Typical Side
1:50

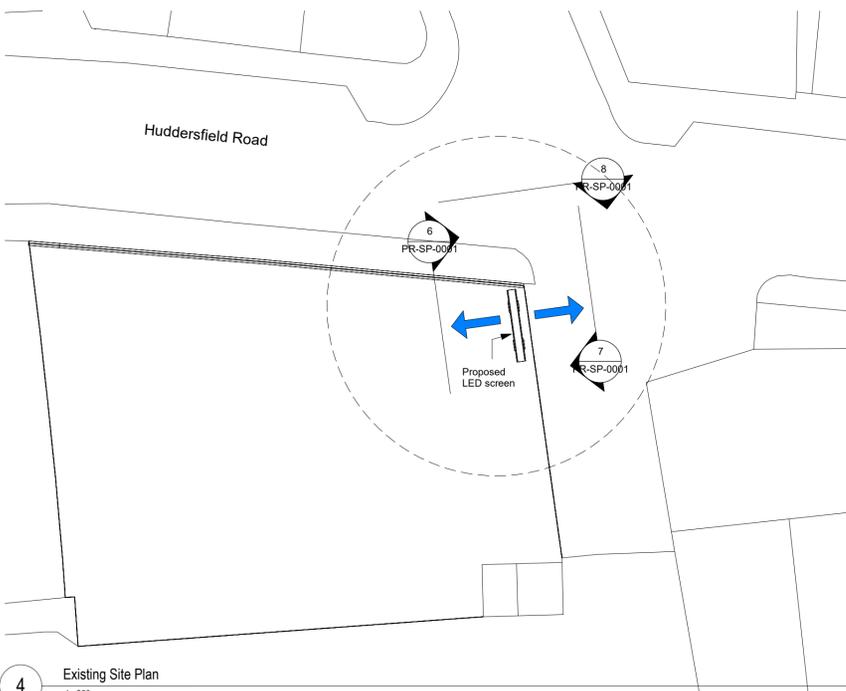

4 Existing Site Plan
1:250

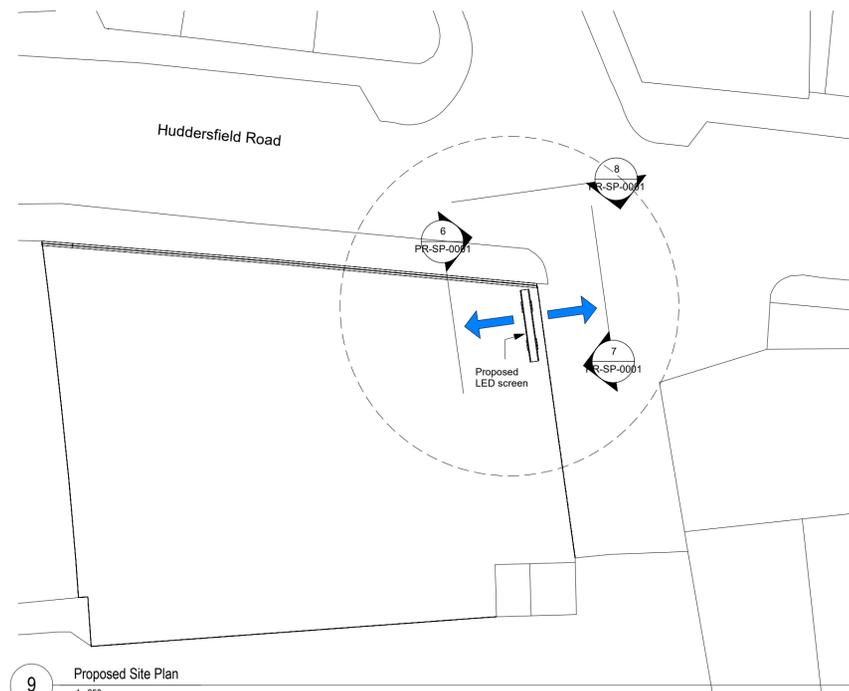

9 Proposed Site Plan
1:250

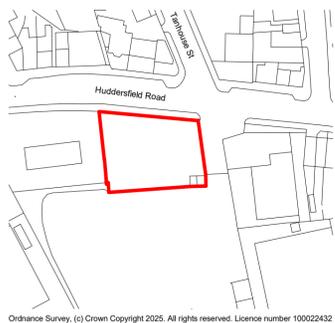

5 Site Location Plan
1:1250



project
Digital Display Units
location
Huddersfield Rd, Dewsbury
WF13 3JL
client



drawing title
Proposed Site Plan and Billboard
dw Elevations
PLANNING
scale As indicated
@ sheet size A1 rev date
Project Number PR-SP-0001
job number drawing number revision

DRAWING NUMBER
PR-SP-0001