


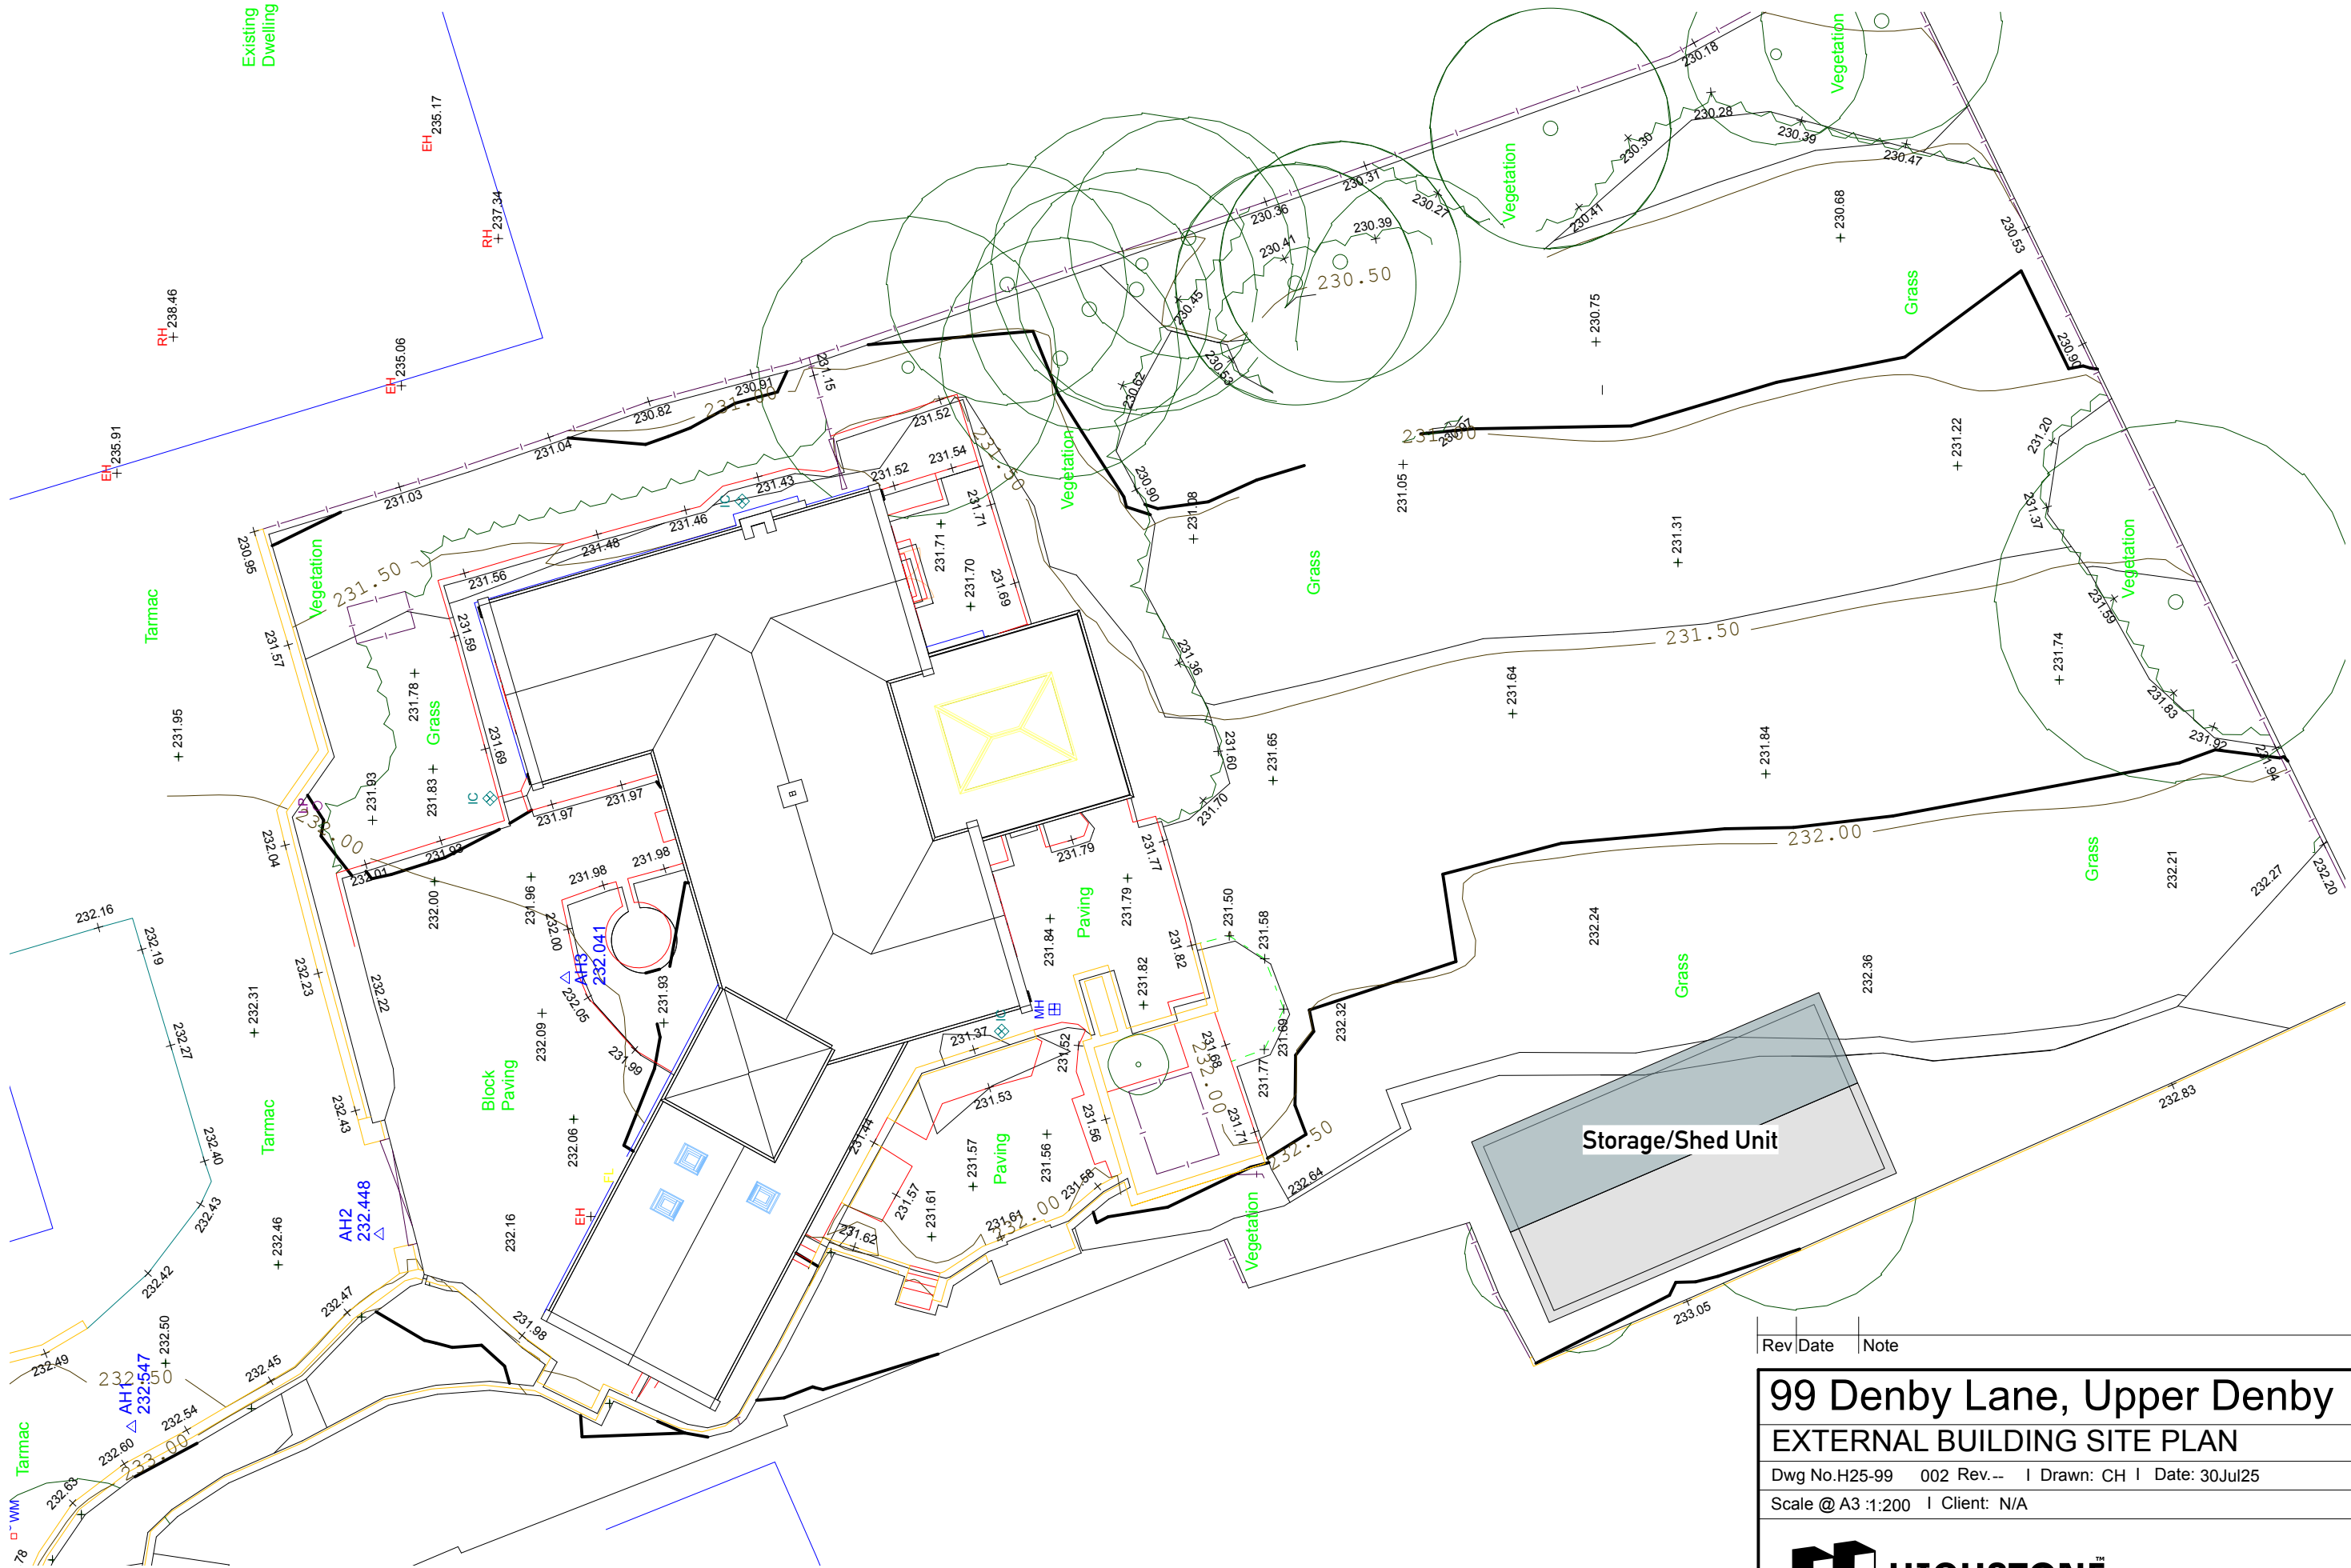

Rev	Date	Note

99 Denby Lane, Upper Denby

EXTERNAL BUILDING SITE PLAN

Dwg No.H25-99 002 Rev.-- | Drawn: CH | Date: 30Jul25

Scale @ A3 1:200 | Client: N/A

**HIGHSTONE™**
DESIGN