


Only figured dimensions should be used.
 Scaled dimensions should be checked with the Architect.
 This drawing together with the design, is the property and copyright
 of the Architect and must not be reproduced without written
 permission

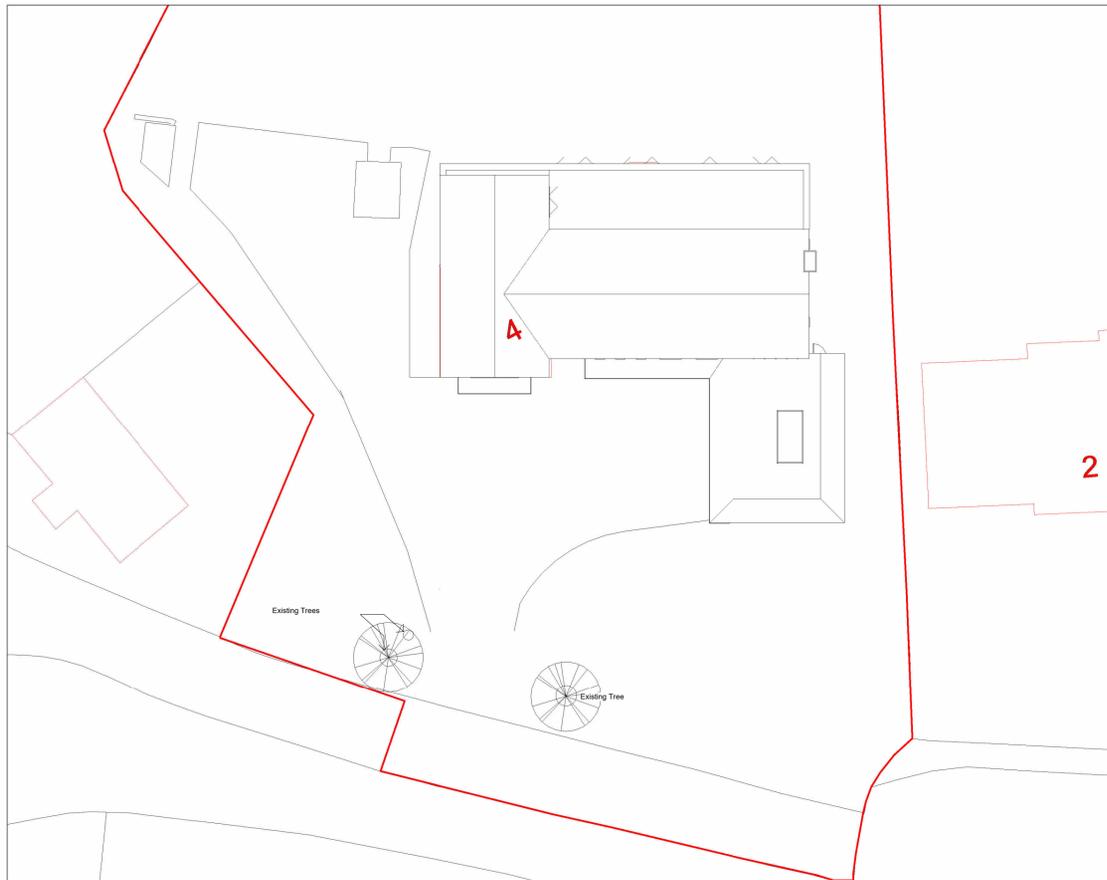

Site as Existing
 1 : 200



Site as Proposed
 1 : 200



3D Sketch View From Shared Driveway

| rev | description | drawn | auth | date |
|-------------------------------|-------------|-------|------|------|
| DO NOT SCALE OFF THIS DRAWING | | | | |

ACUMEN
 Designers & Architects

acumenarchitects.co.uk 01484 546 000
 Headrow House, Old Leeds Road, Huddersfield, Huddersfield HD1 1SG

Client
 MR N SARWAR

Project
 4 KAFFIR ROAD, EDGERTON, HUDDERSFIELD
 HD2 2AN

| | | |
|--------------------|------------------------|-----|
| Project No 2645 | Drawing No (100)03A | Rev |
|--------------------|------------------------|-----|

Description
 EXISTING & PROPOSED SITE PLANS

| | | | |
|-----------------------|------------------------|----------------|---------------------|
| Scale 1 : 200 @ A1 | Date Drawn 27.05.25 | Drawn By HF | Authorised By JC |
|-----------------------|------------------------|----------------|---------------------|

Purpose of Issue
 Planning Building Regs Tender Construction Comment Info