





Existing Front Elevation (N)
1 : 100

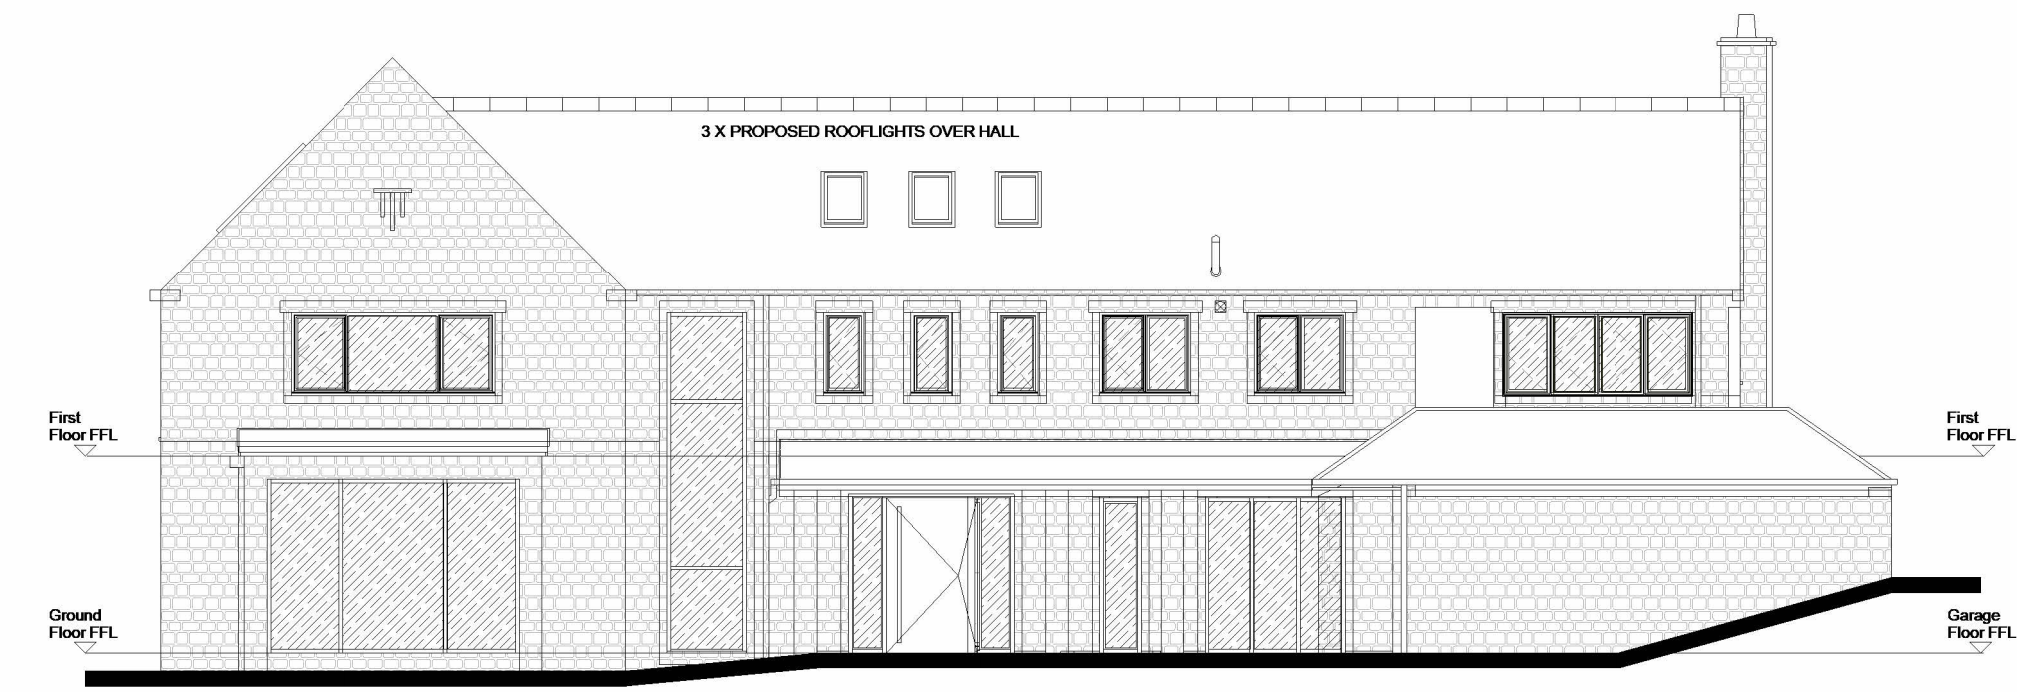

Existing Rear Elevation (S)
1 : 100

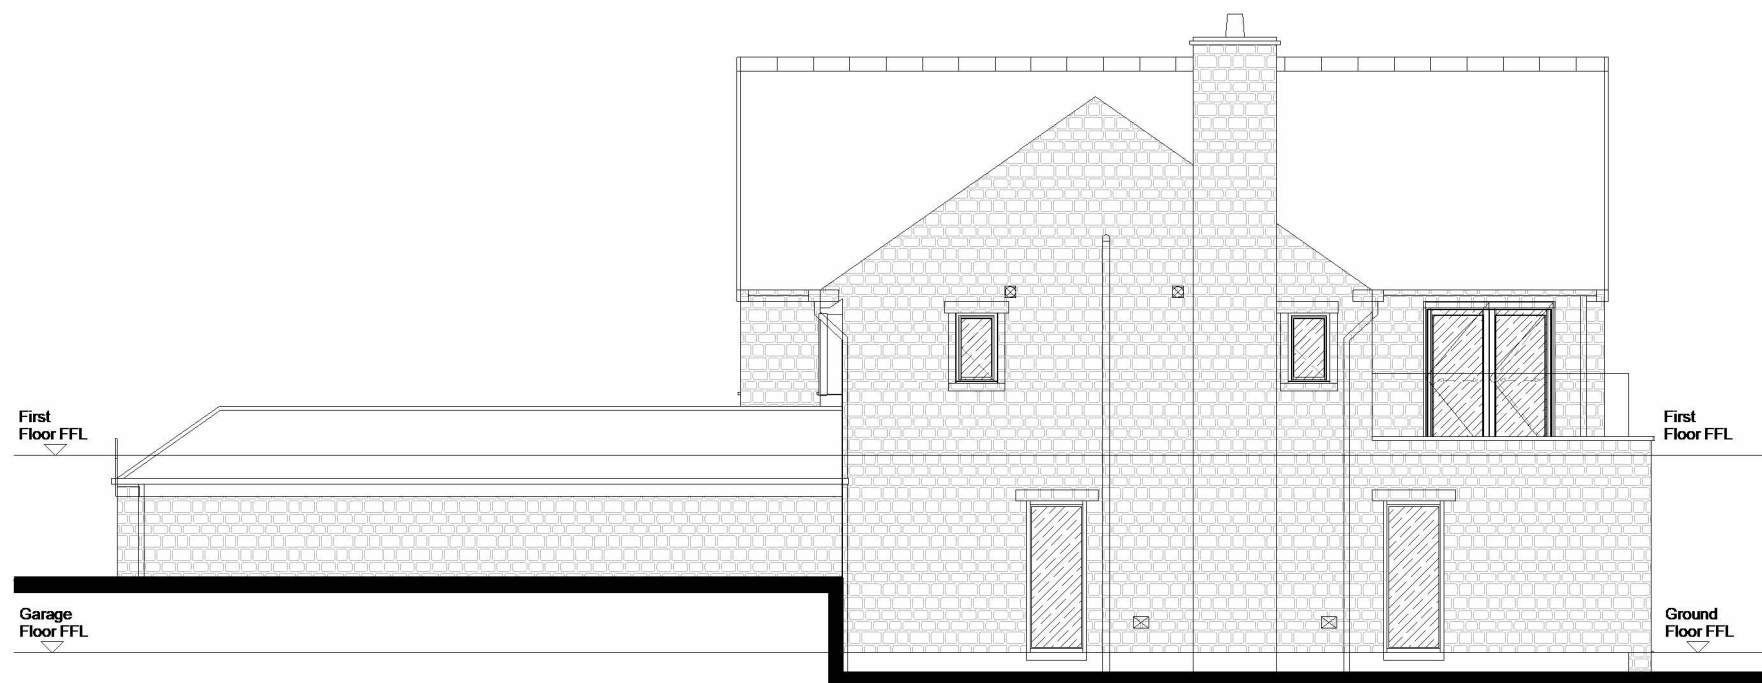

Existing Side Elevation (E)
1 : 100




Existing Side Elevation (W)
1 : 100




Proposed Front Elevation (N)
1 : 100



Proposed Rear Elevation (S)
1 : 100

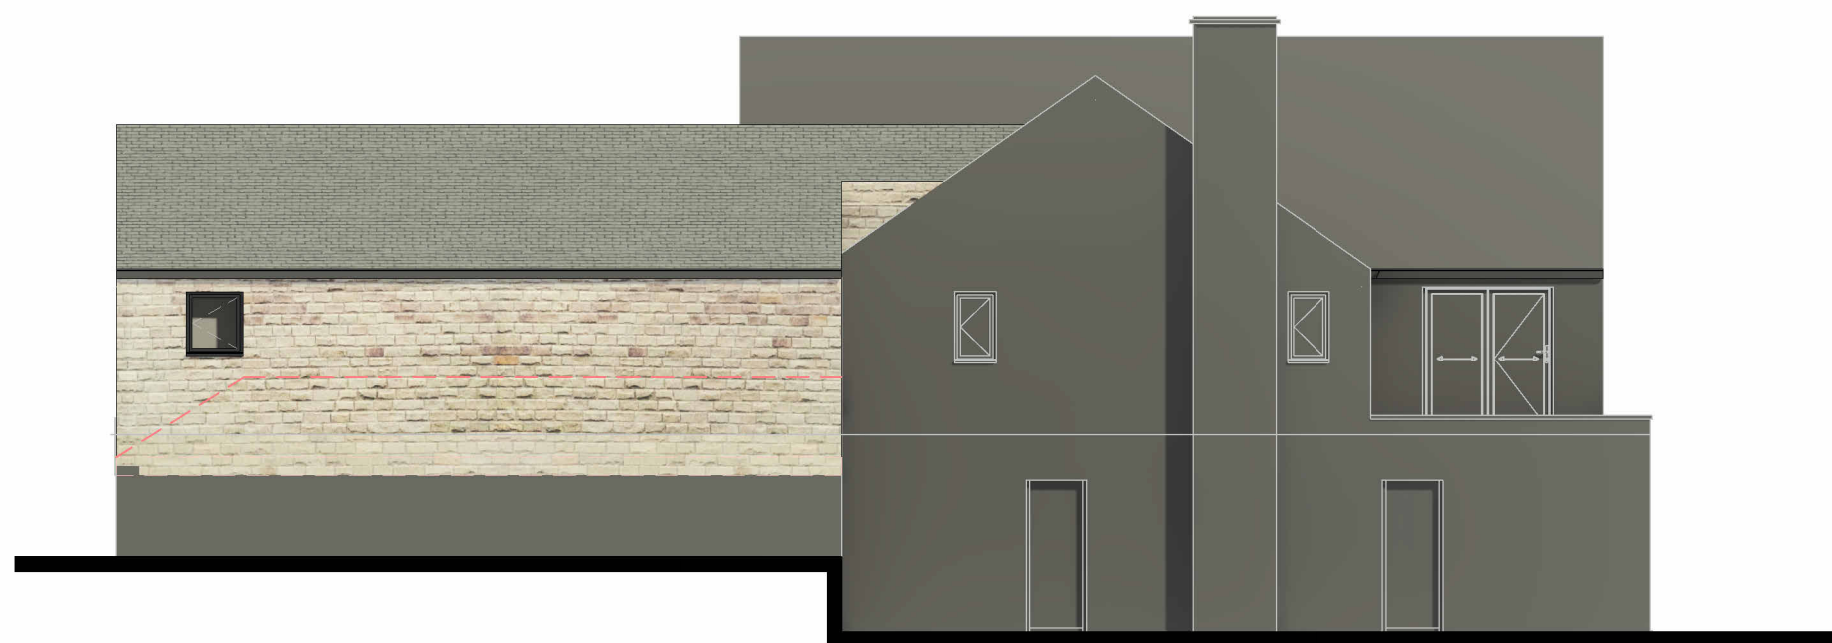


Proposed Side Elevation (E)
1 : 100

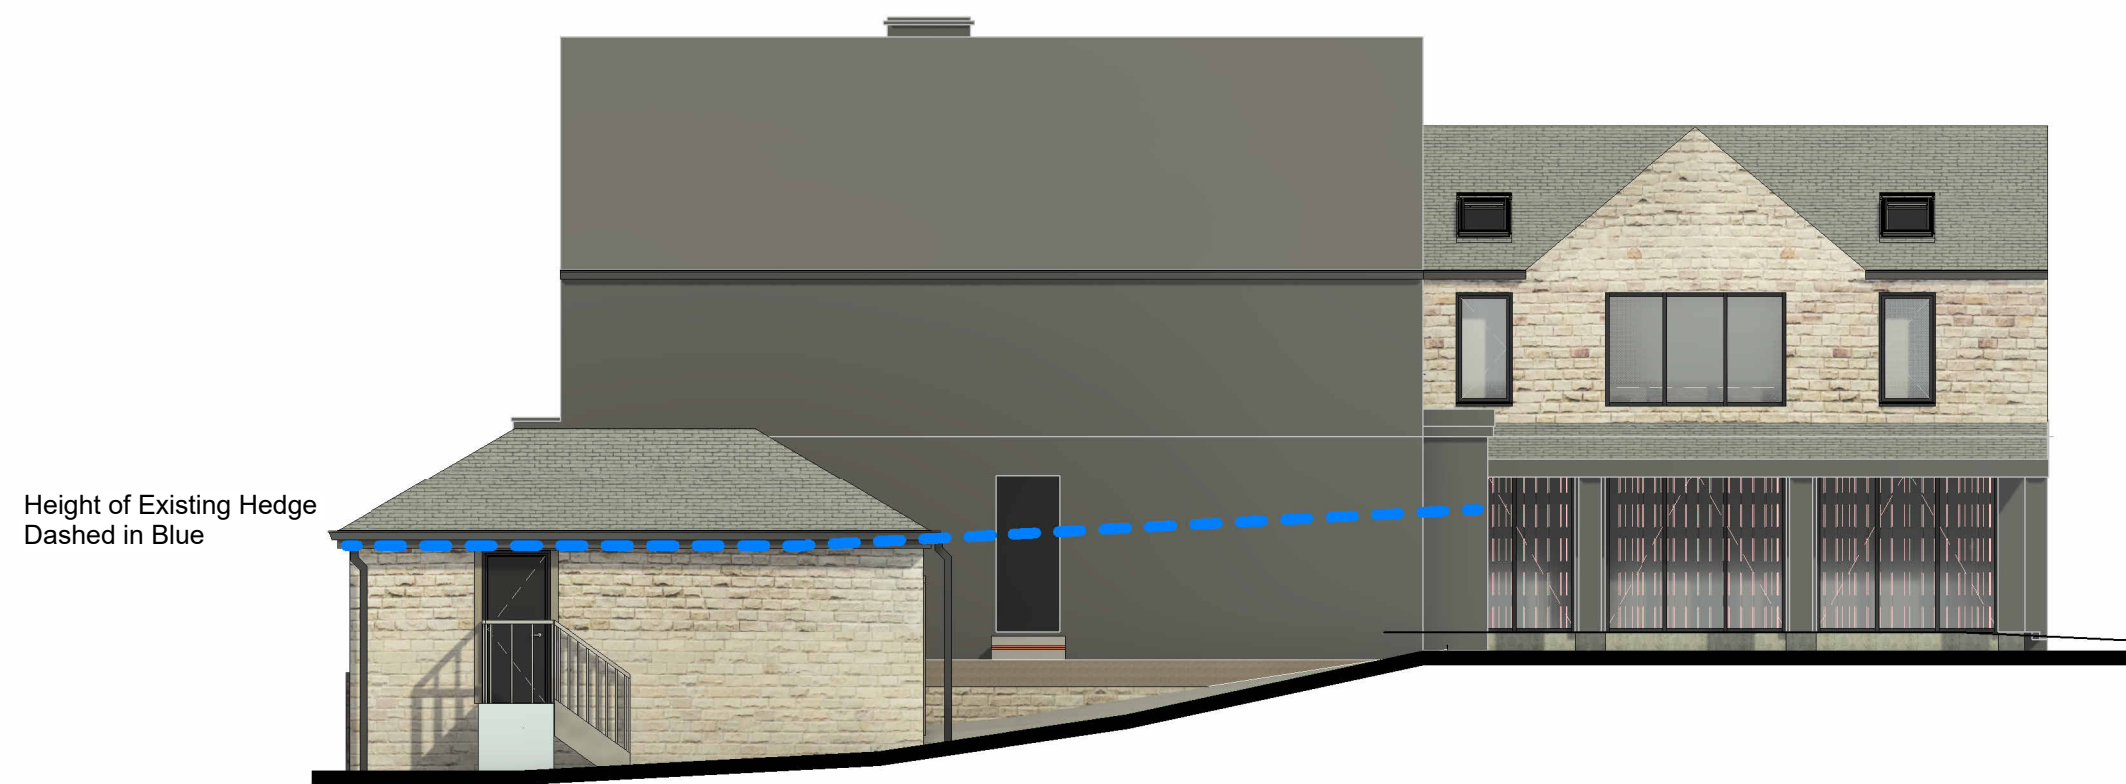

Proposed Side Elevation (W)
1 : 100

Only figured dimensions should be used.
Scaled dimensions should be checked with the Architect.
This drawing together with the design, is the property and copyright
of the Architect and must not be reproduced without written
permission

 

rev	description	drawn	auth	date
DO NOT SCALE OFF THIS DRAWING				
ACUMEN Designers & Architects				
acumenarchitects.co.uk		01484 546 000		
Headrow House, Old Leeds Road, Huddersfield, Huddersfield HD1 1SG				
Client				
MR N SARWAR				
Project				
4 KAFFIR ROAD, EDGERTON, HUDDERSFIELD HD2 2AN				
Project No	Drawing No	Rev		
2645	(100)02			
Description				
EXISTING & PROPOSED ELEVATIONS				
Scale	Date Drawn	Drawn By	Authorised By	
1 : 100 @ A1	27.05.25	HF	JC	
Purpose of Issue				
Planning ☒	Building Regs ☐	Tender ☐	Construction ☐	Comment ☐
Info ☐				