




RED HOUSE

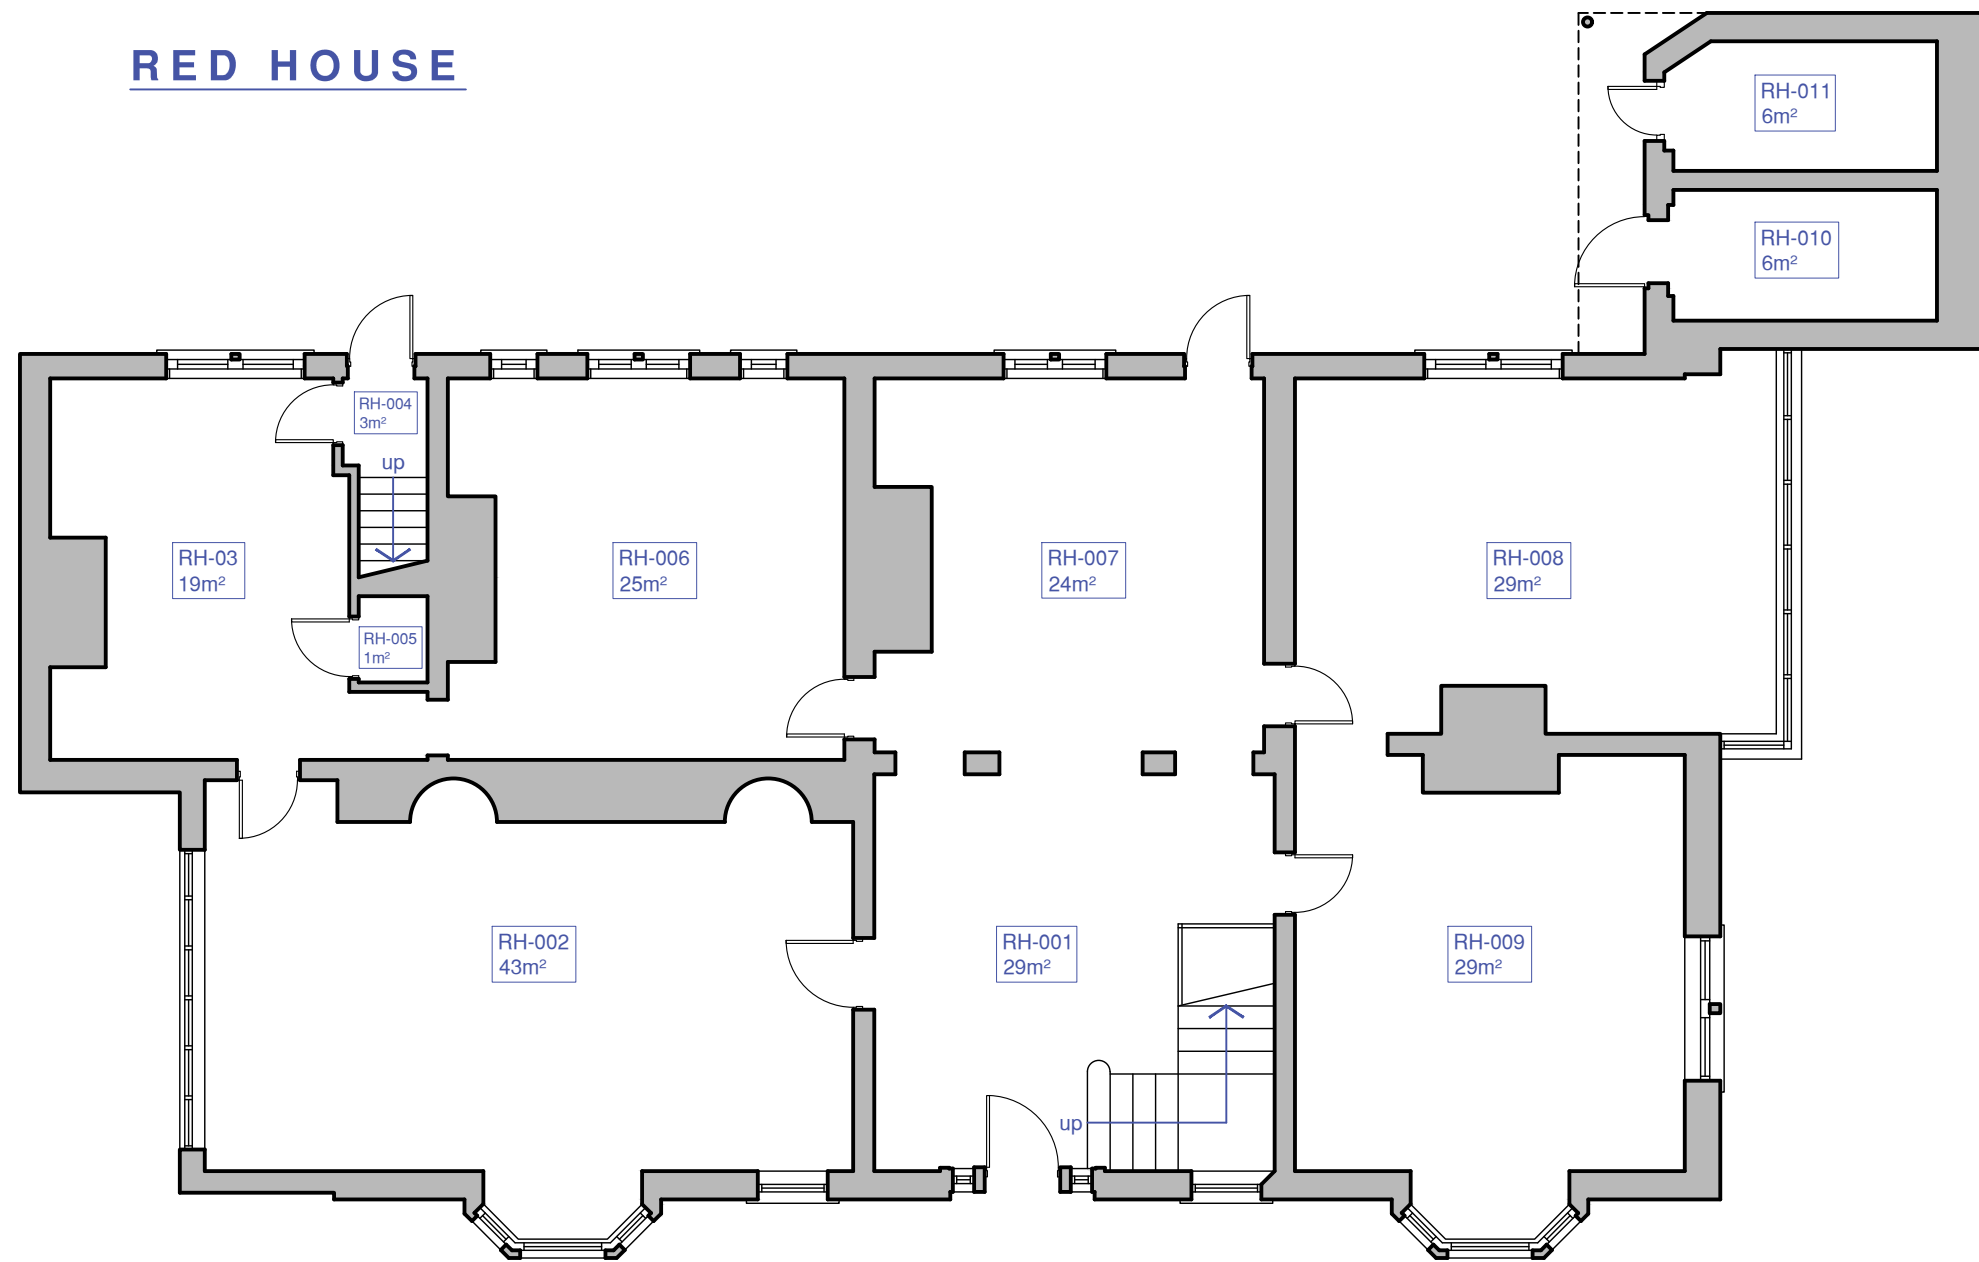

1 GROUND FLOOR PLAN AS EXISTING
SCALE 1:100

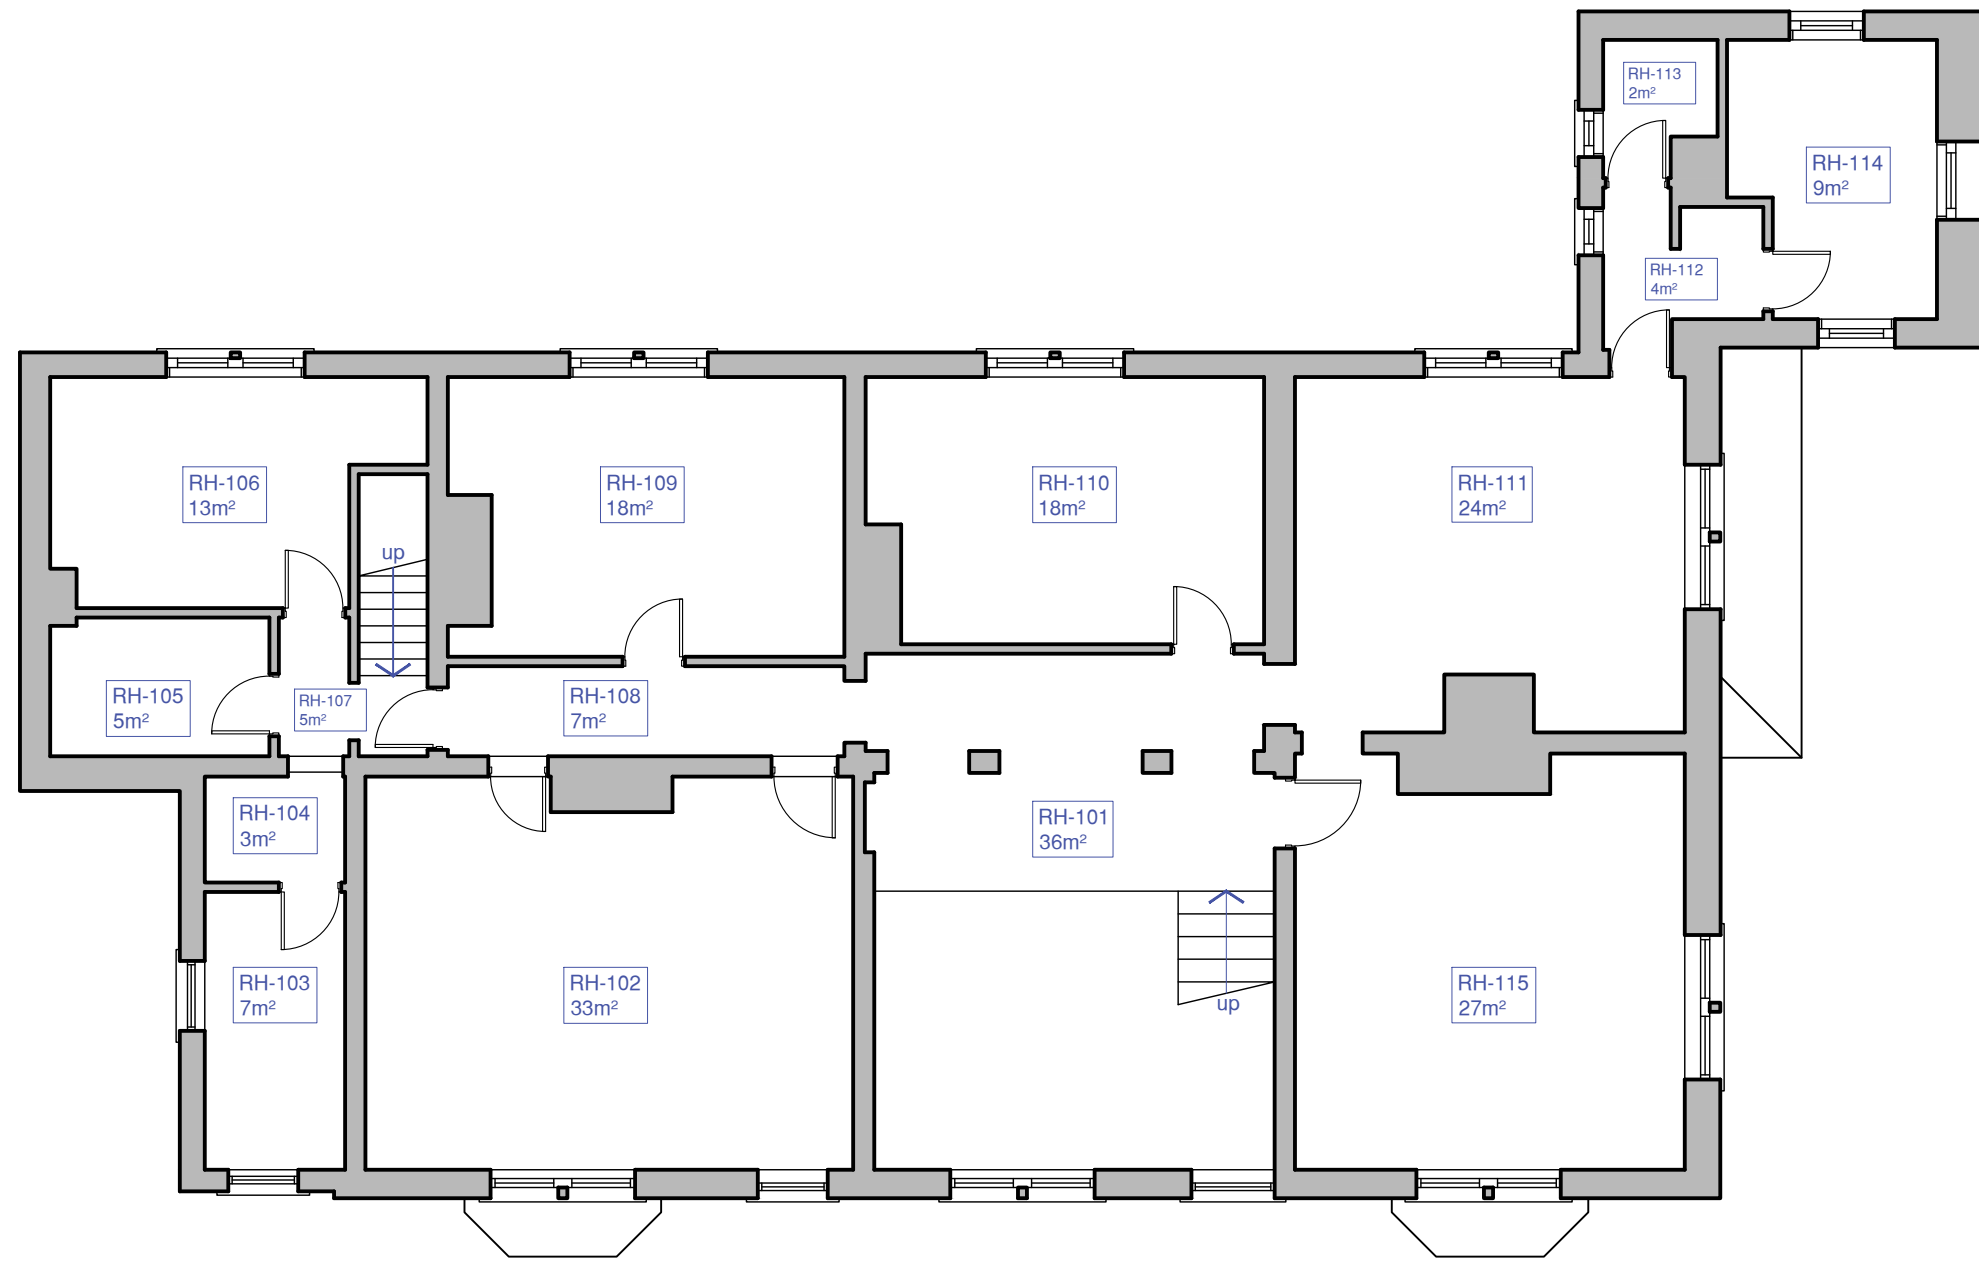

2 FIRST FLOOR PLAN AS EXISTING
SCALE 1:100

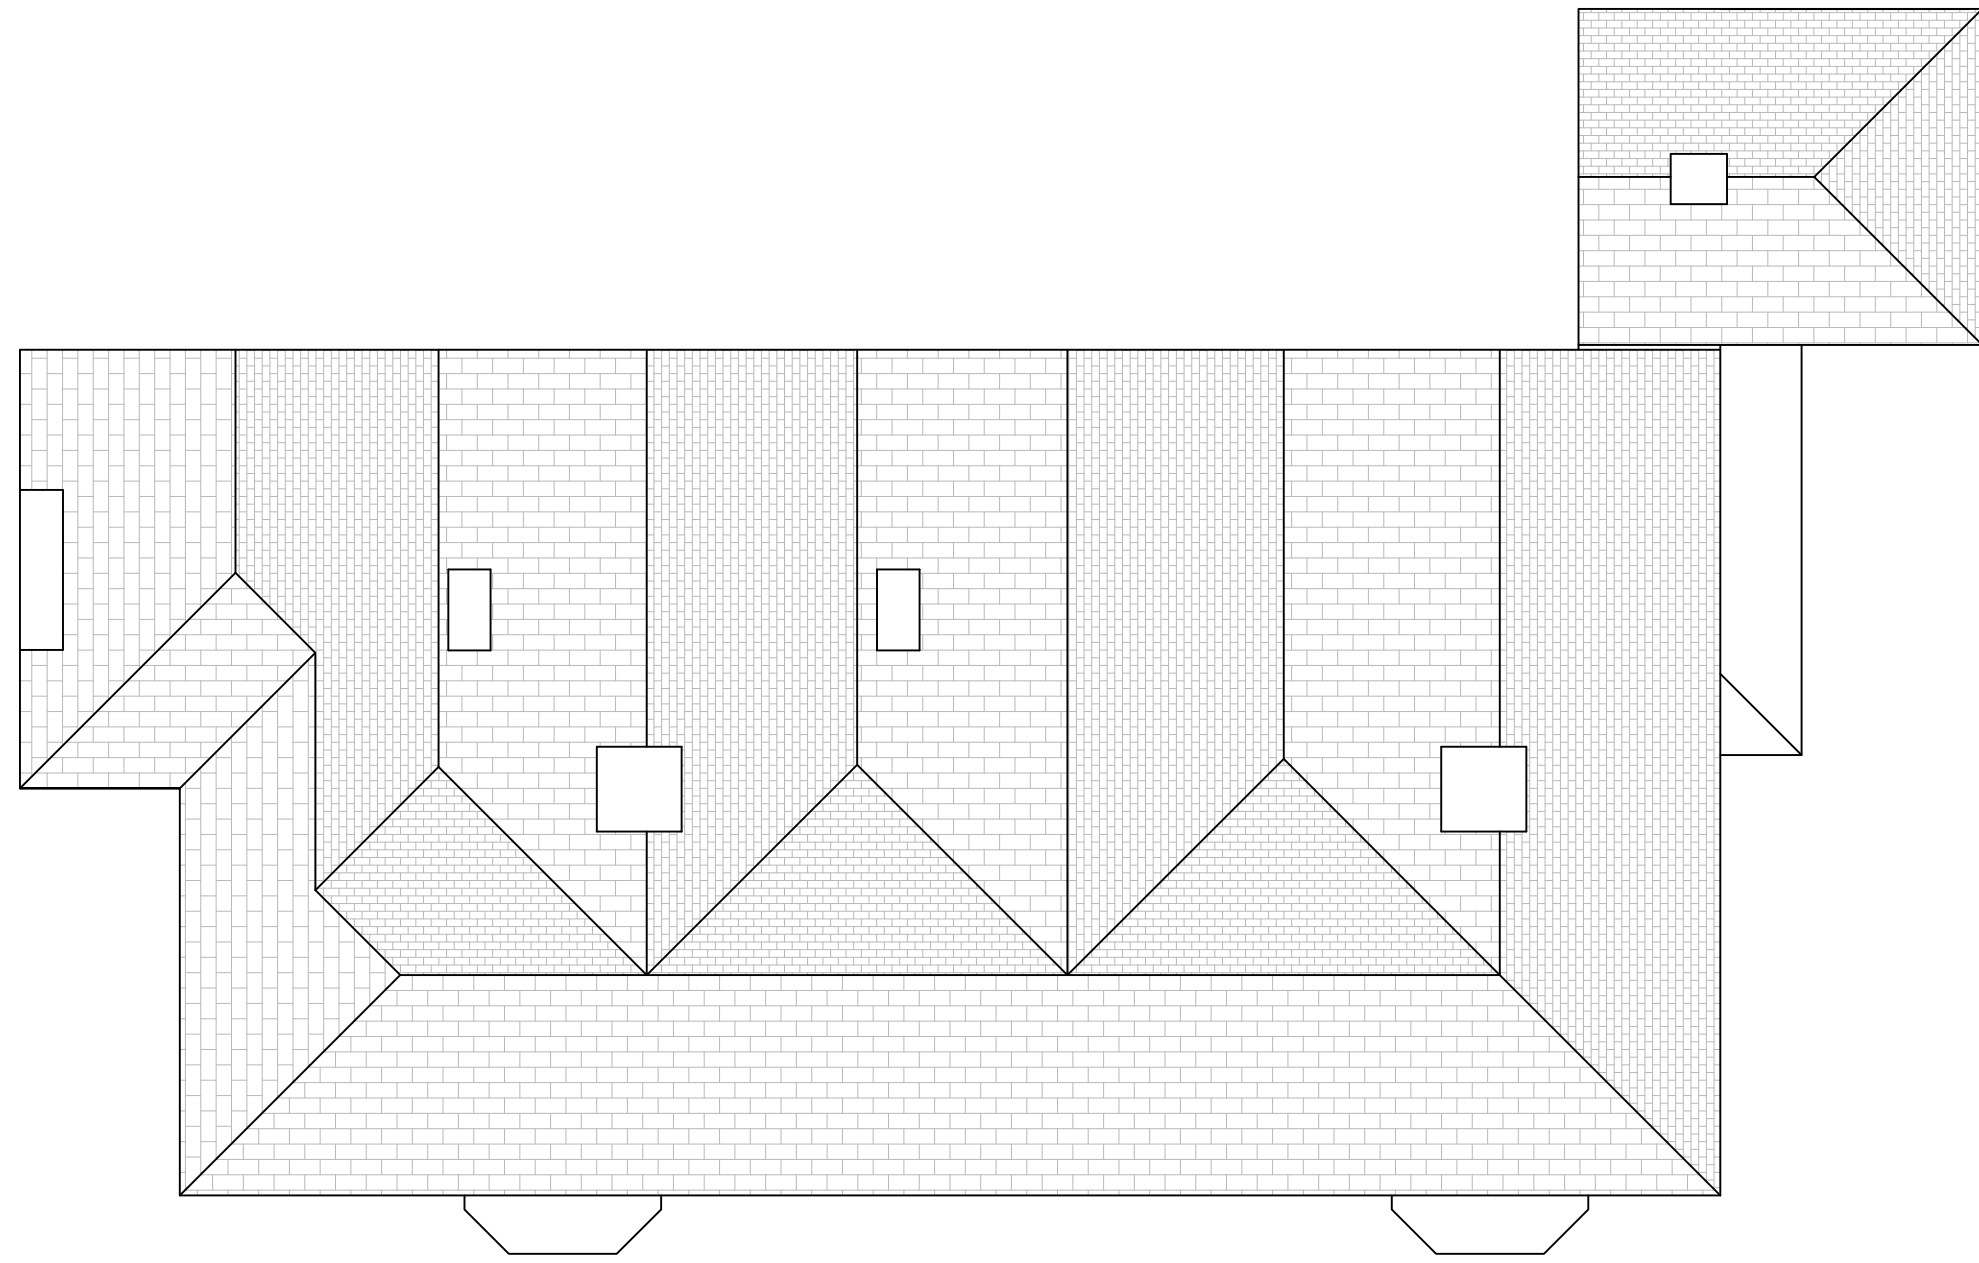

3 ROOF PLAN AS EXISTING
SCALE 1:100



4 SOUTH ELEVATION AS EXISTING
SCALE 1:100



5 EAST ELEVATION AS EXISTING
SCALE 1:100




6 NORTH ELEVATION AS EXISTING
SCALE 1:100




7 WEST ELEVATION AS EXISTING
SCALE 1:100

TOILET BLOCK

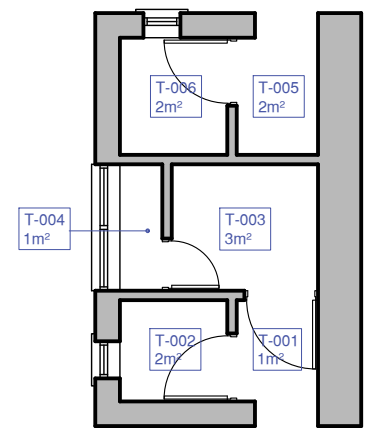


8 GROUND FLOOR PLAN AS EXISTING
SCALE 1:100

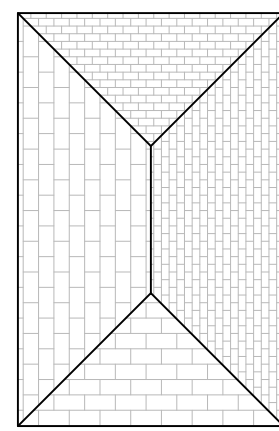

9 ROOF PLAN AS EXISTING
SCALE 1:100




10 WEST ELEVATION AS EXISTING
SCALE 1:100

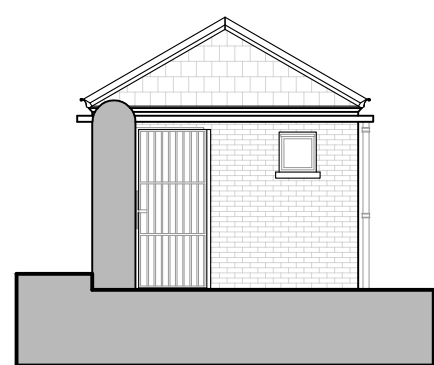

11 NORTH ELEVATION AS EXISTING
SCALE 1:100



12 SOUTH ELEVATION AS EXISTING
SCALE 1:100

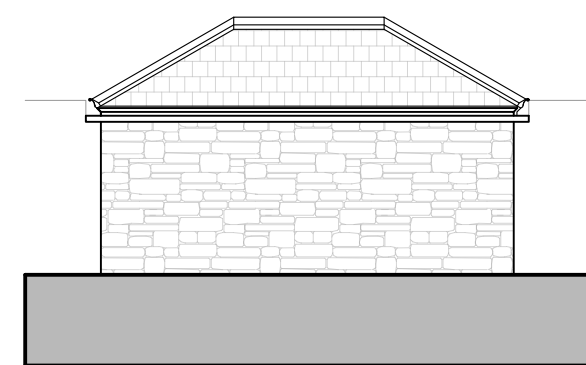

13 EAST ELEVATION AS EXISTING
SCALE 1:100