




Proposed Ground Floor Plan
1 : 50

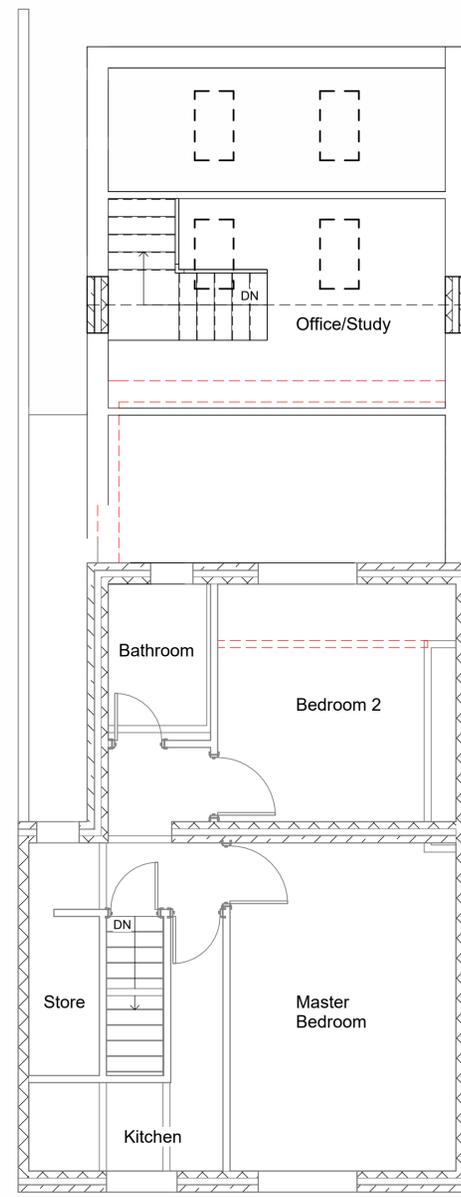


Proposed First Floor Plan
1 : 50

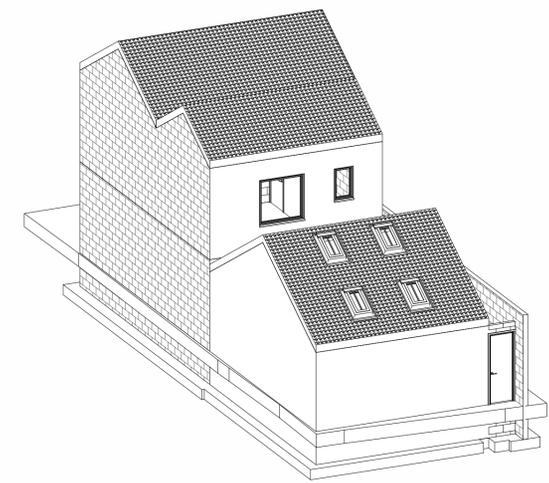


Proposed 3D Rear

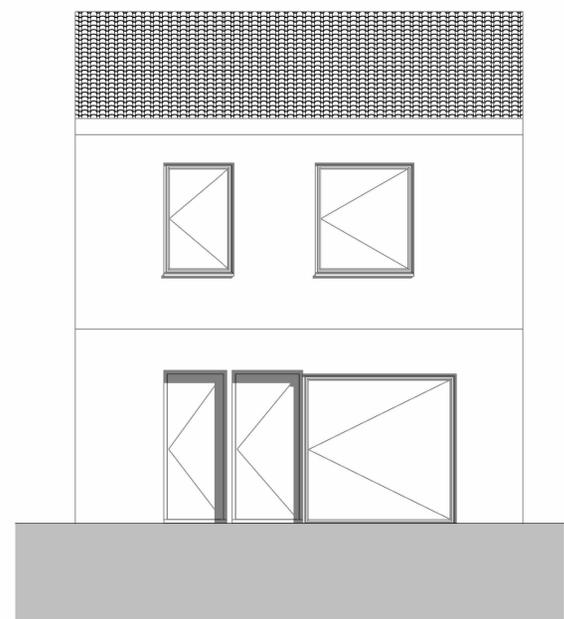


Proposed South South West Elevation (Front)
1 : 50

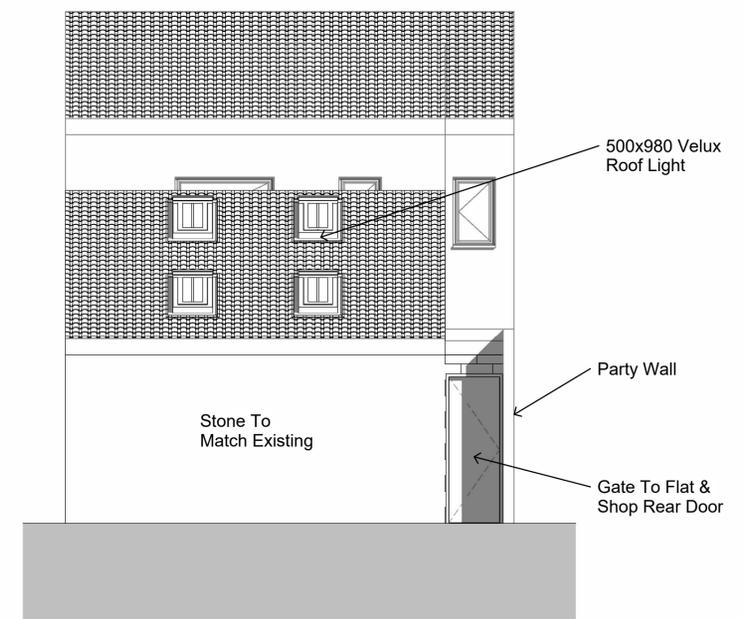

Proposed North East North Elevation (Rear)
1 : 50

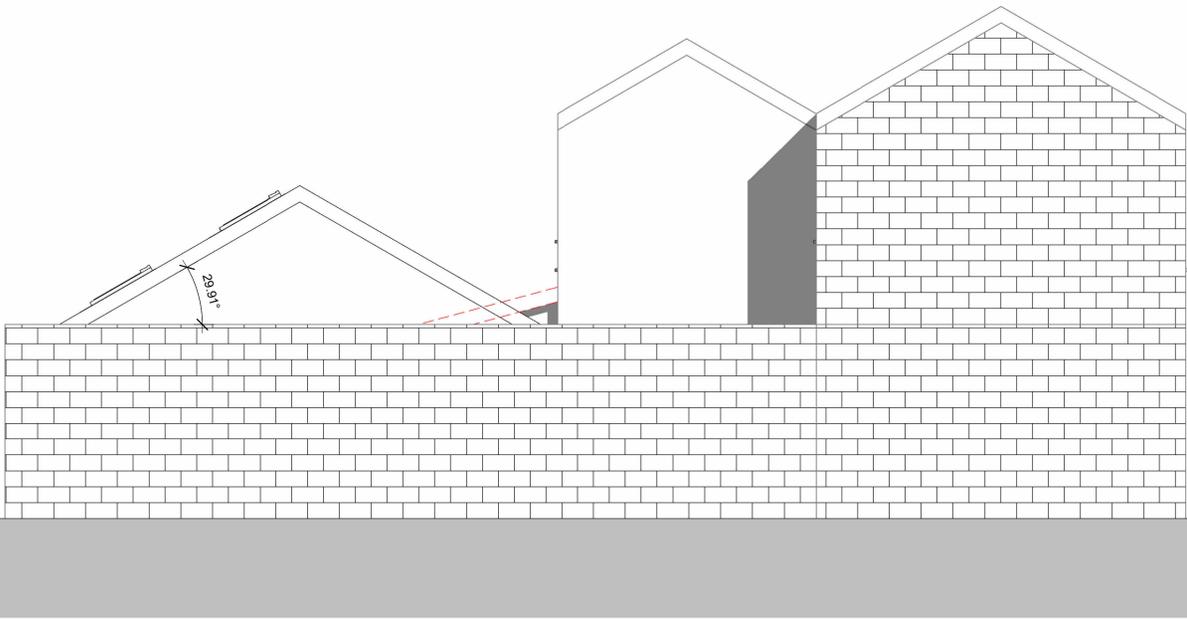

Proposed West North West Elevation (Left)
1 : 50

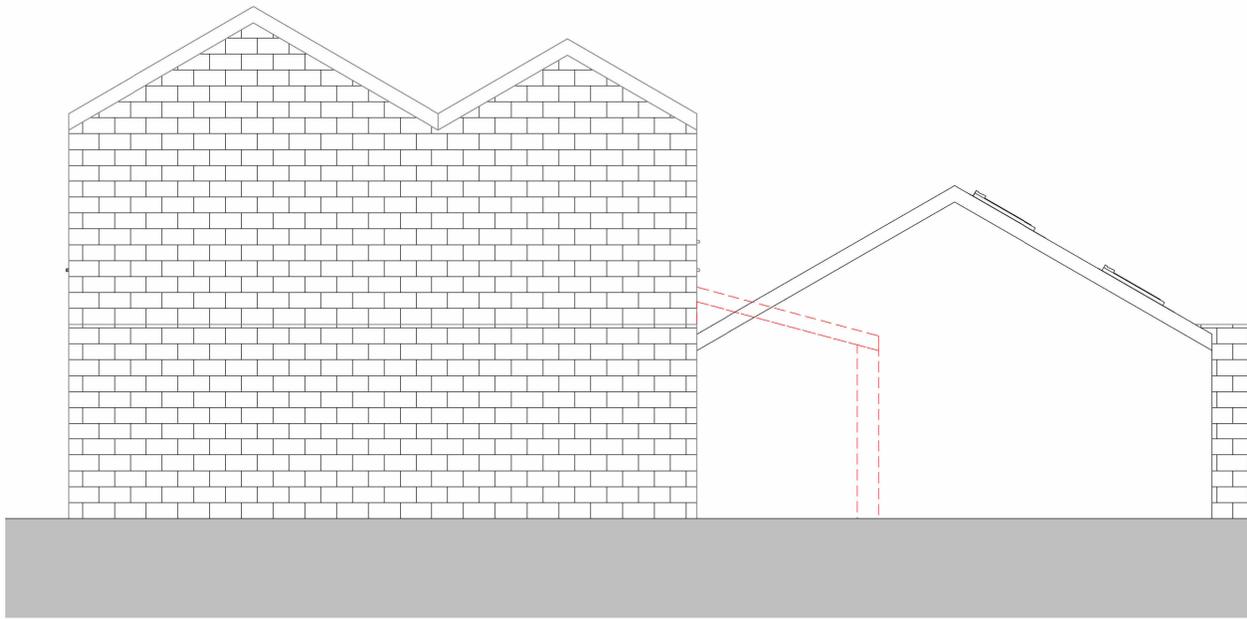

Proposed East South East Elevation (Right)
1 : 50

Note:
All Dimensions Are Approximate
And TBC On Site By Contractor



Project Name 94 St Johns Road, Huddersfield, HD1 5EY	
Drawing Title: Proposed Grouped Plans	
Drawing Number: TR-A25-0702-A5	Scale: 1 : 50@A1
Date: 15/07/25	Revision: Approver
Drawn By: AM	Checked by: JA
Reason For Issue: Planning	