


Location Plan
1 : 1250



Proposed Site Plan
1 : 200

Note:
All Dimensions Are Approximate
And TBC On Site By Contractor

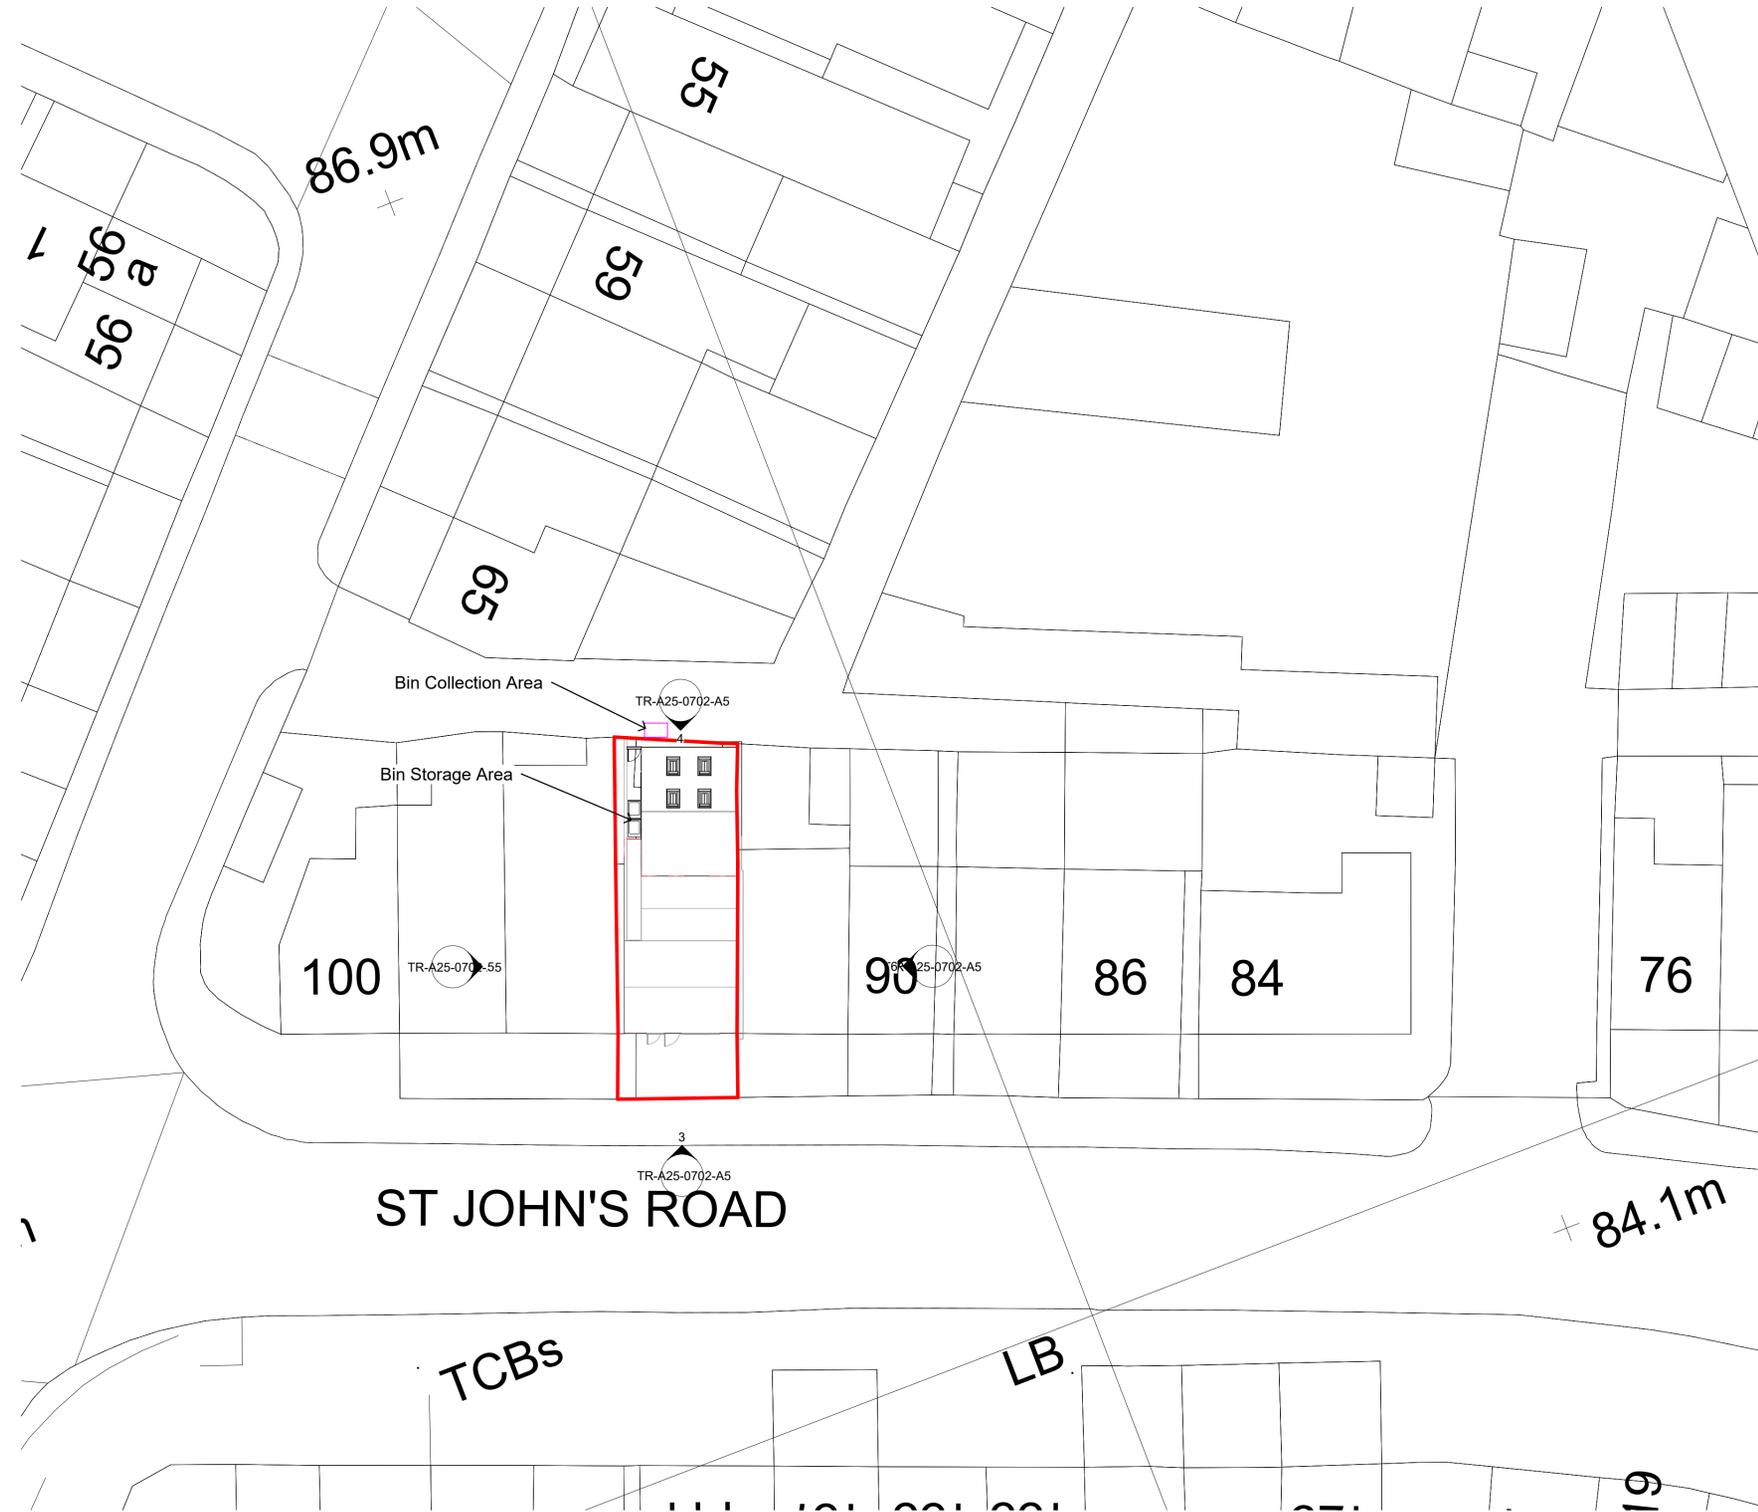

Project Name
94 St Johns Road, Huddersfield, HD1 5EY

Drawing Title:
Location & Proposed Site Plan

Drawing Number: TR-A25-0702-A4
Scale: As indicated@A1

Date: 15/07/25
Revision: Approver

Drawn By: AM
Checked by: JA

Reason For Issue:
Planning