


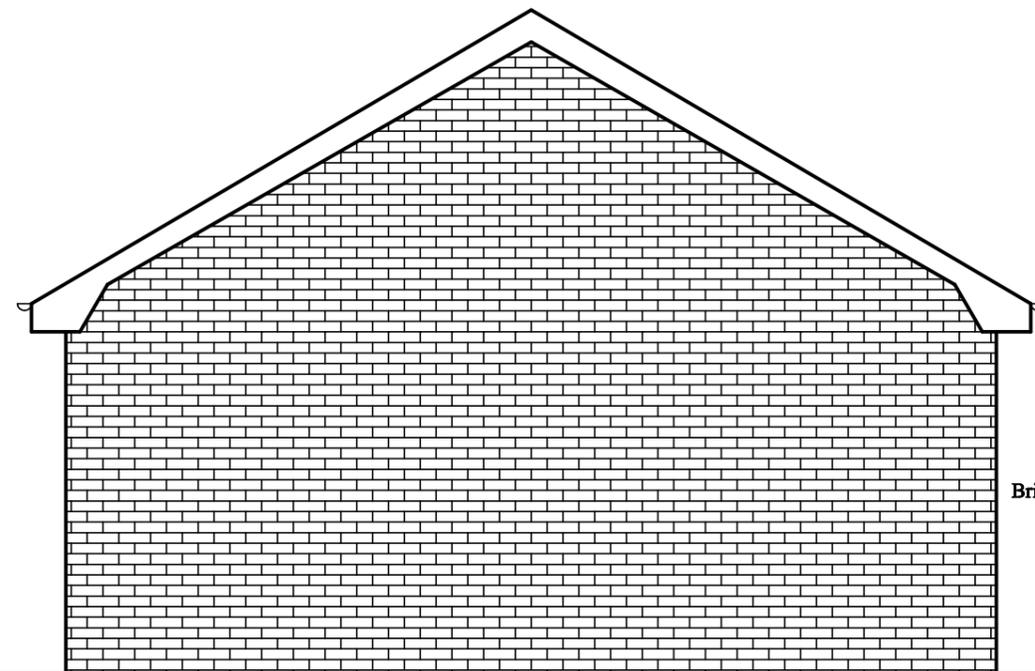


Front Elevation

Brick walls



Rear Elevation

Brick walls

 

garage outline 1:200



garage outline 1:500

The above garage outlines can be used to trace onto a site plan to locate the garage on the site



For correct printing this scale should measure 10cm when printed

# GaragePlans.co.uk

1 Thorndale Road North, Hillsborough Road, Carryduff, Belfast BT8 8HY Tel: 028 9081 4106  
 Mobile: 077 2007 7465 Email: info@garageplans.co.uk Website: www.garageplans.co.uk

Standard Garage 6m x 6m  
 (6.6m x 6.6m Externally)  
 Plan Set No 6060D30LSBS

Jonathan Lawler  
 19 Headlands Road  
 Liversedge  
 West yorkshire  
 WF15 7NT

Scale: 1:50

Serial No: 262120856101

Sheet No: 2 of 4