


Notes
Do not scale from this drawing. If in need of further detail, refer back to the Technical Department.



FRONT ELEVATION

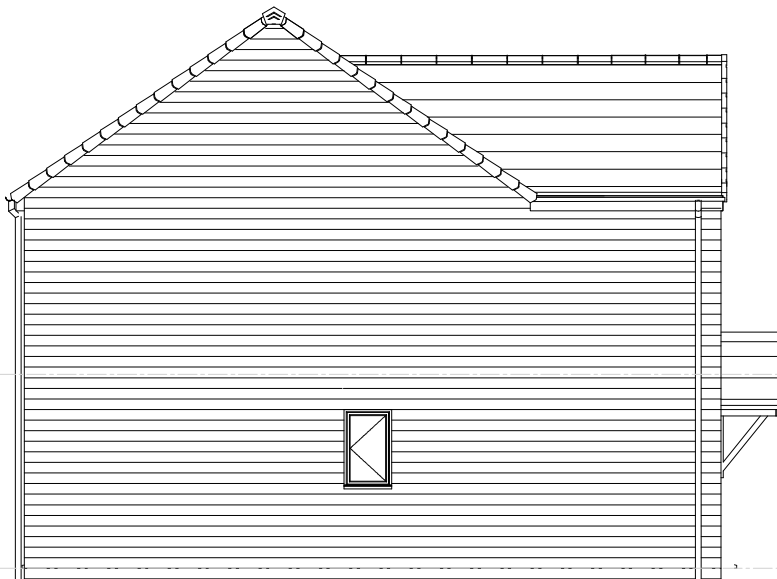


SIDE ELEVATION




REAR ELEVATION



SIDE ELEVATION

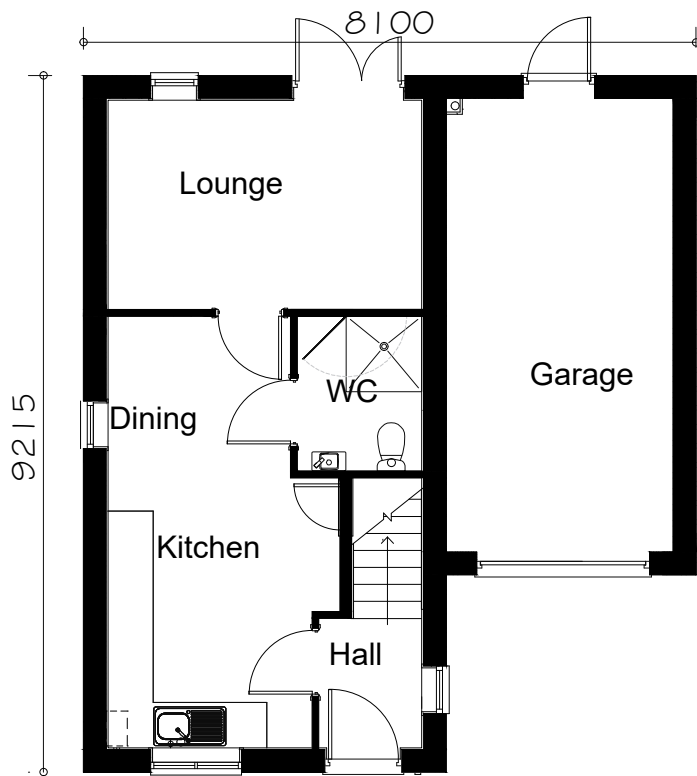

GROUND FLOOR PLAN

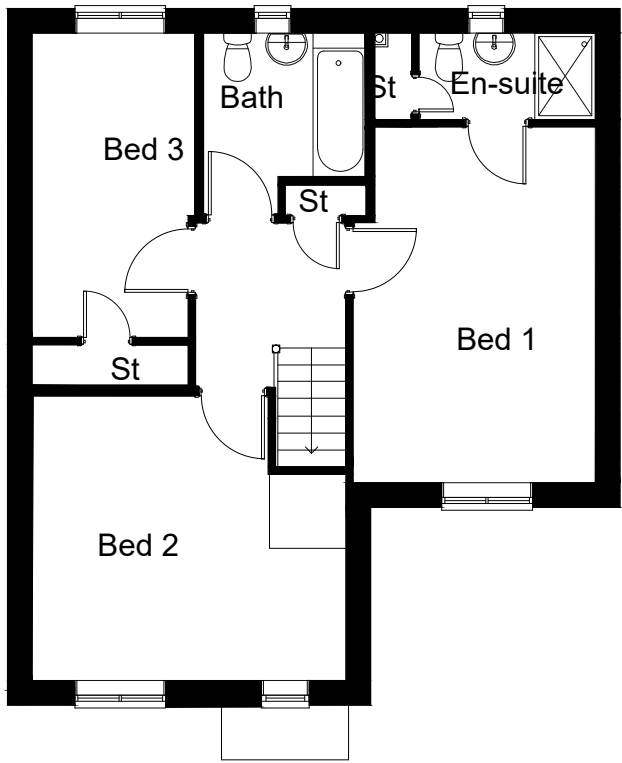

FIRST FLOOR PLAN

FLOOR AREA
90.5m², 974ft²



C08	Furniture removed	11.12.24	
C07	Bed 2 changed to a single bed for NDSS designation, WN4 updated to be top hung	16.11.23	
C06	FF windows moved down 1 brick course	06.09.23	
C05	Window changes for ADO compliance	21.06.23	
C04	Personnel door position corrected	17.01.23	
C03	Lounge window changed	13.06.22	
C02	GF layout updated	31.05.22	
C01	Issued for construction	01.11.21	
Rev.	Comments	Drawn	Date

gleeson

Gleeson Homes (Head Office)
Unit 5, Europa Court | Sheffield Business Park | Sheffield |
South Yorkshire | S9 1XE

01142 612900

www.gleesonhomes.co.uk

Project:
361
Stone

Title:
Planning Drawing

Scale: 1:100 @ A2	Date: 01.11.21	Drawn: AB	Checked: DR
----------------------	-------------------	--------------	----------------

Drawing No: 21-361-S-0001	Revision: C08
------------------------------	------------------