


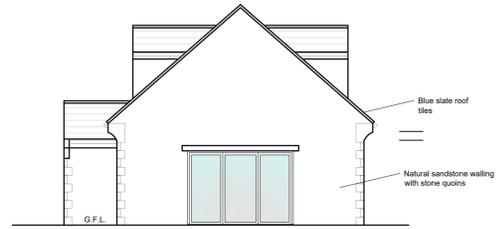


PROPOSED WEST ELEVATION
SCALE 1:100





PROPOSED SOUTH ELEVATION
SCALE 1:100





PROPOSED EAST ELEVATION
SCALE 1:100

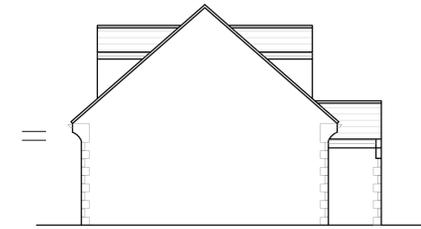


PROPOSED NORTH ELEVATION
SCALE 1:100

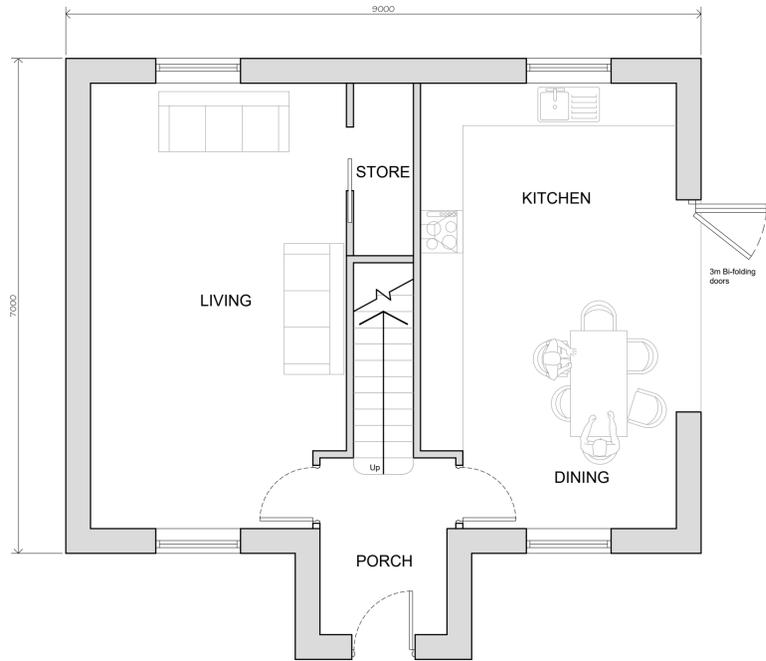 

PROPOSED GROUND FLOOR PLAN
SCALE 1:50

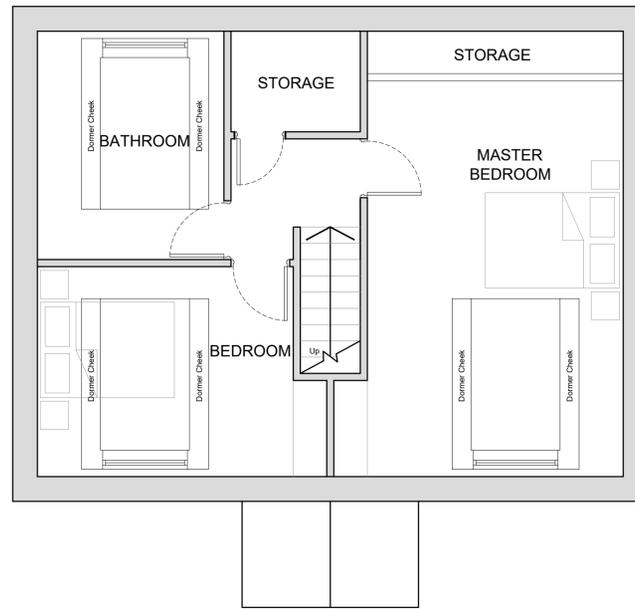 

PROPOSED FIRST FLOOR PLAN
SCALE 1:50

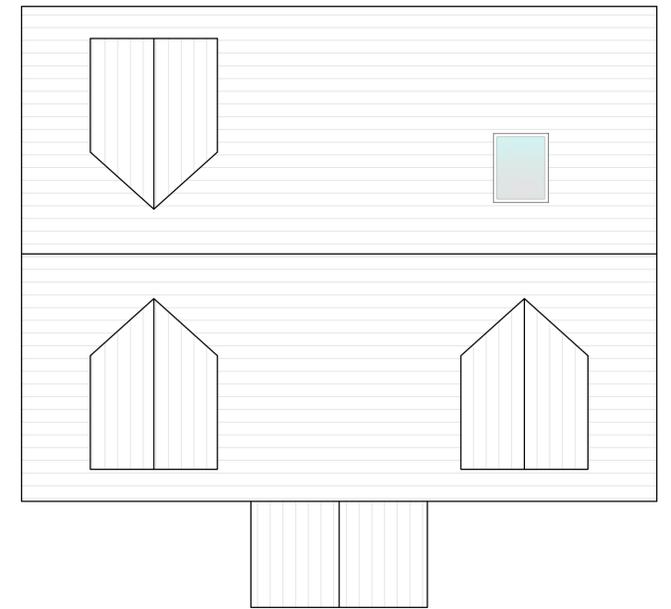

PROPOSED ROOF PLAN
SCALE 1:50

PROJECT TITLE Proposed New Build to Replace Previous Garage	CLIENT Hillas 16A Salisbury Road, Scholes, BD19 6ET
DRAWING STAGE Planning	SCALE As Drwg @ A1
SHEET TITLE Proposed Plans & Elevations	PROJECT NUMBER BOB-2527
	STAGE PLN
	REV A
	SHT 003