



**Existing Site Plan**  
1 : 200

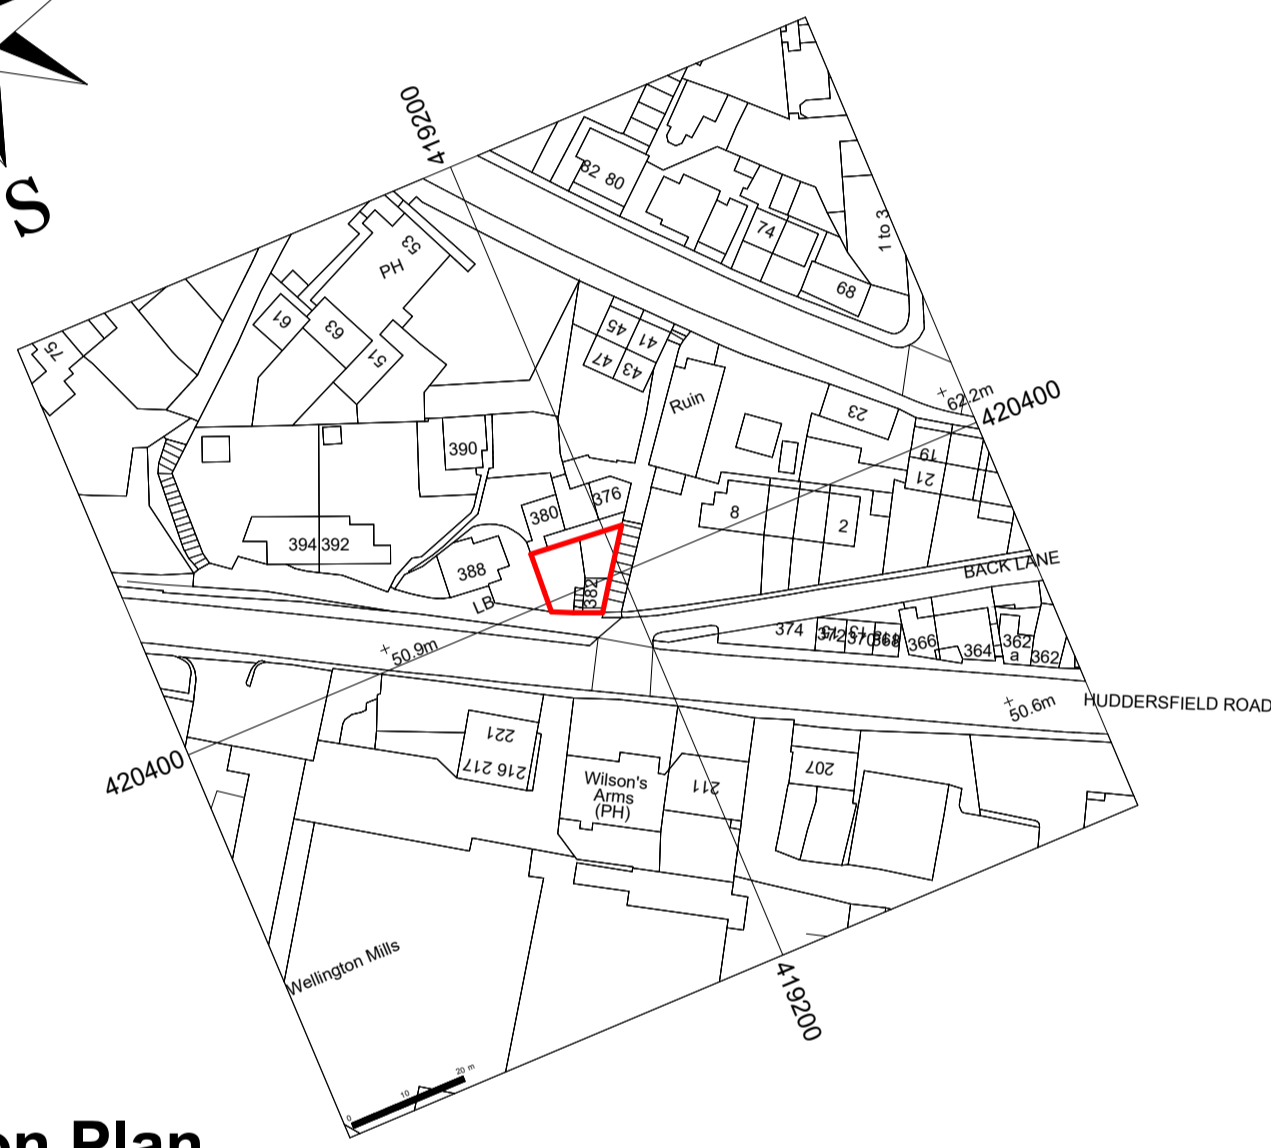

**Location Plan**  
1 : 1250

**Note:**  
All Dimensions Are Approximate  
And TBC On Site By Contractor

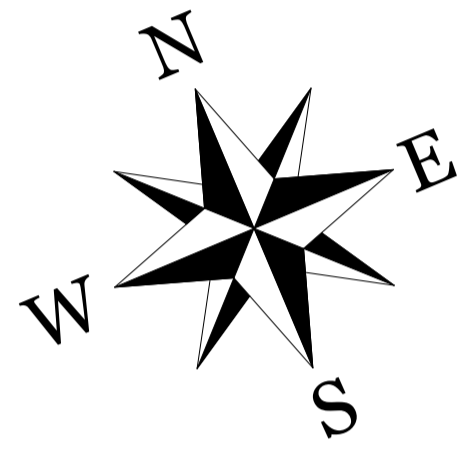

**Mohammed Yaseen**  
382 Huddersfield Rd, Mirfield WF14 9DL

Drawing Title:  
Location & Existing Site Plan

Drawing Number: TR-A25-0705-A2  
Scale: As indicated@A1

Date: 28/07/25  
Revision: Approver

Drawn By: AM  
Checked by: JA

Reason For Issue:  
Planning