



Proposed Site Plan
1 : 200

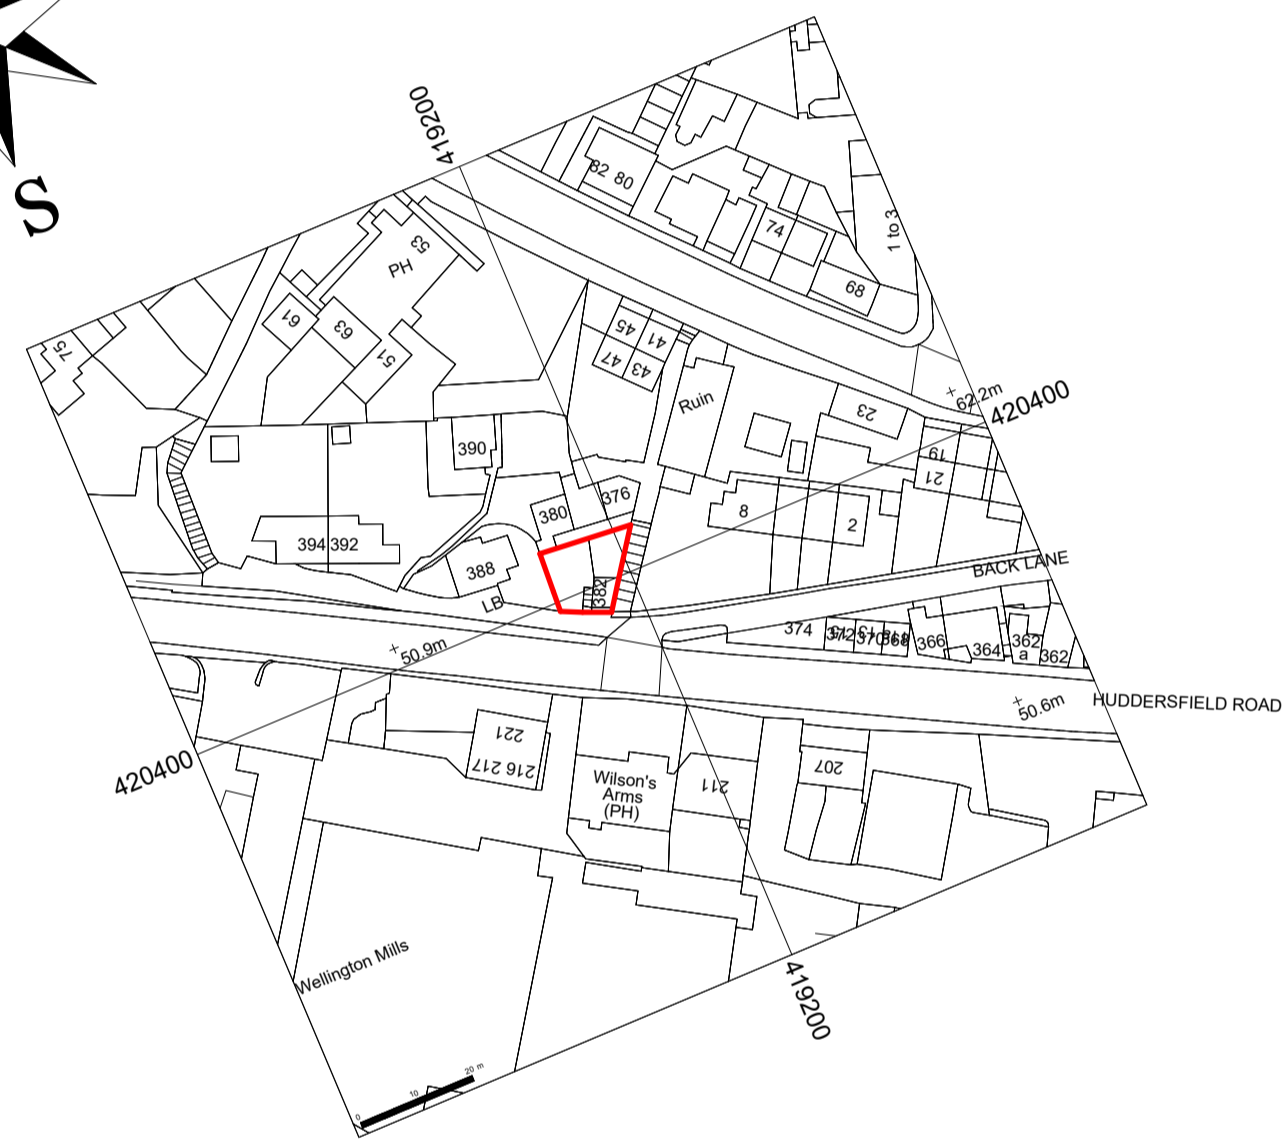

Location Plan
1 : 1250

Note:
All Dimensions Are Approximate
And TBC On Site By Contractor

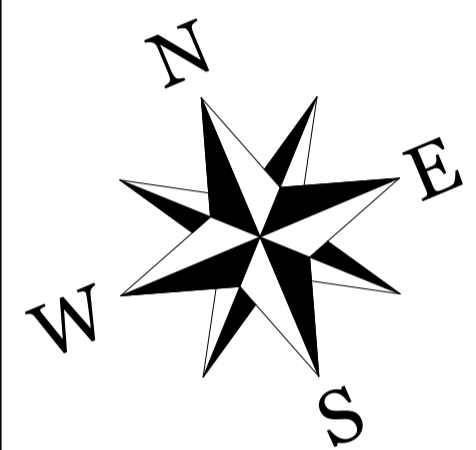

Mohammed Yaseen
382 Huddersfield Rd, Mirfield WF14 9DL

Drawing Title:
Location & Proposed Site Plan

Drawing Number: TR-A25-0705-A4
Scale: As indicated@A1

Date: 28/07/25
Revision: Approver

Drawn By: AM
Checked by: JA

Reason For Issue:
Planning