



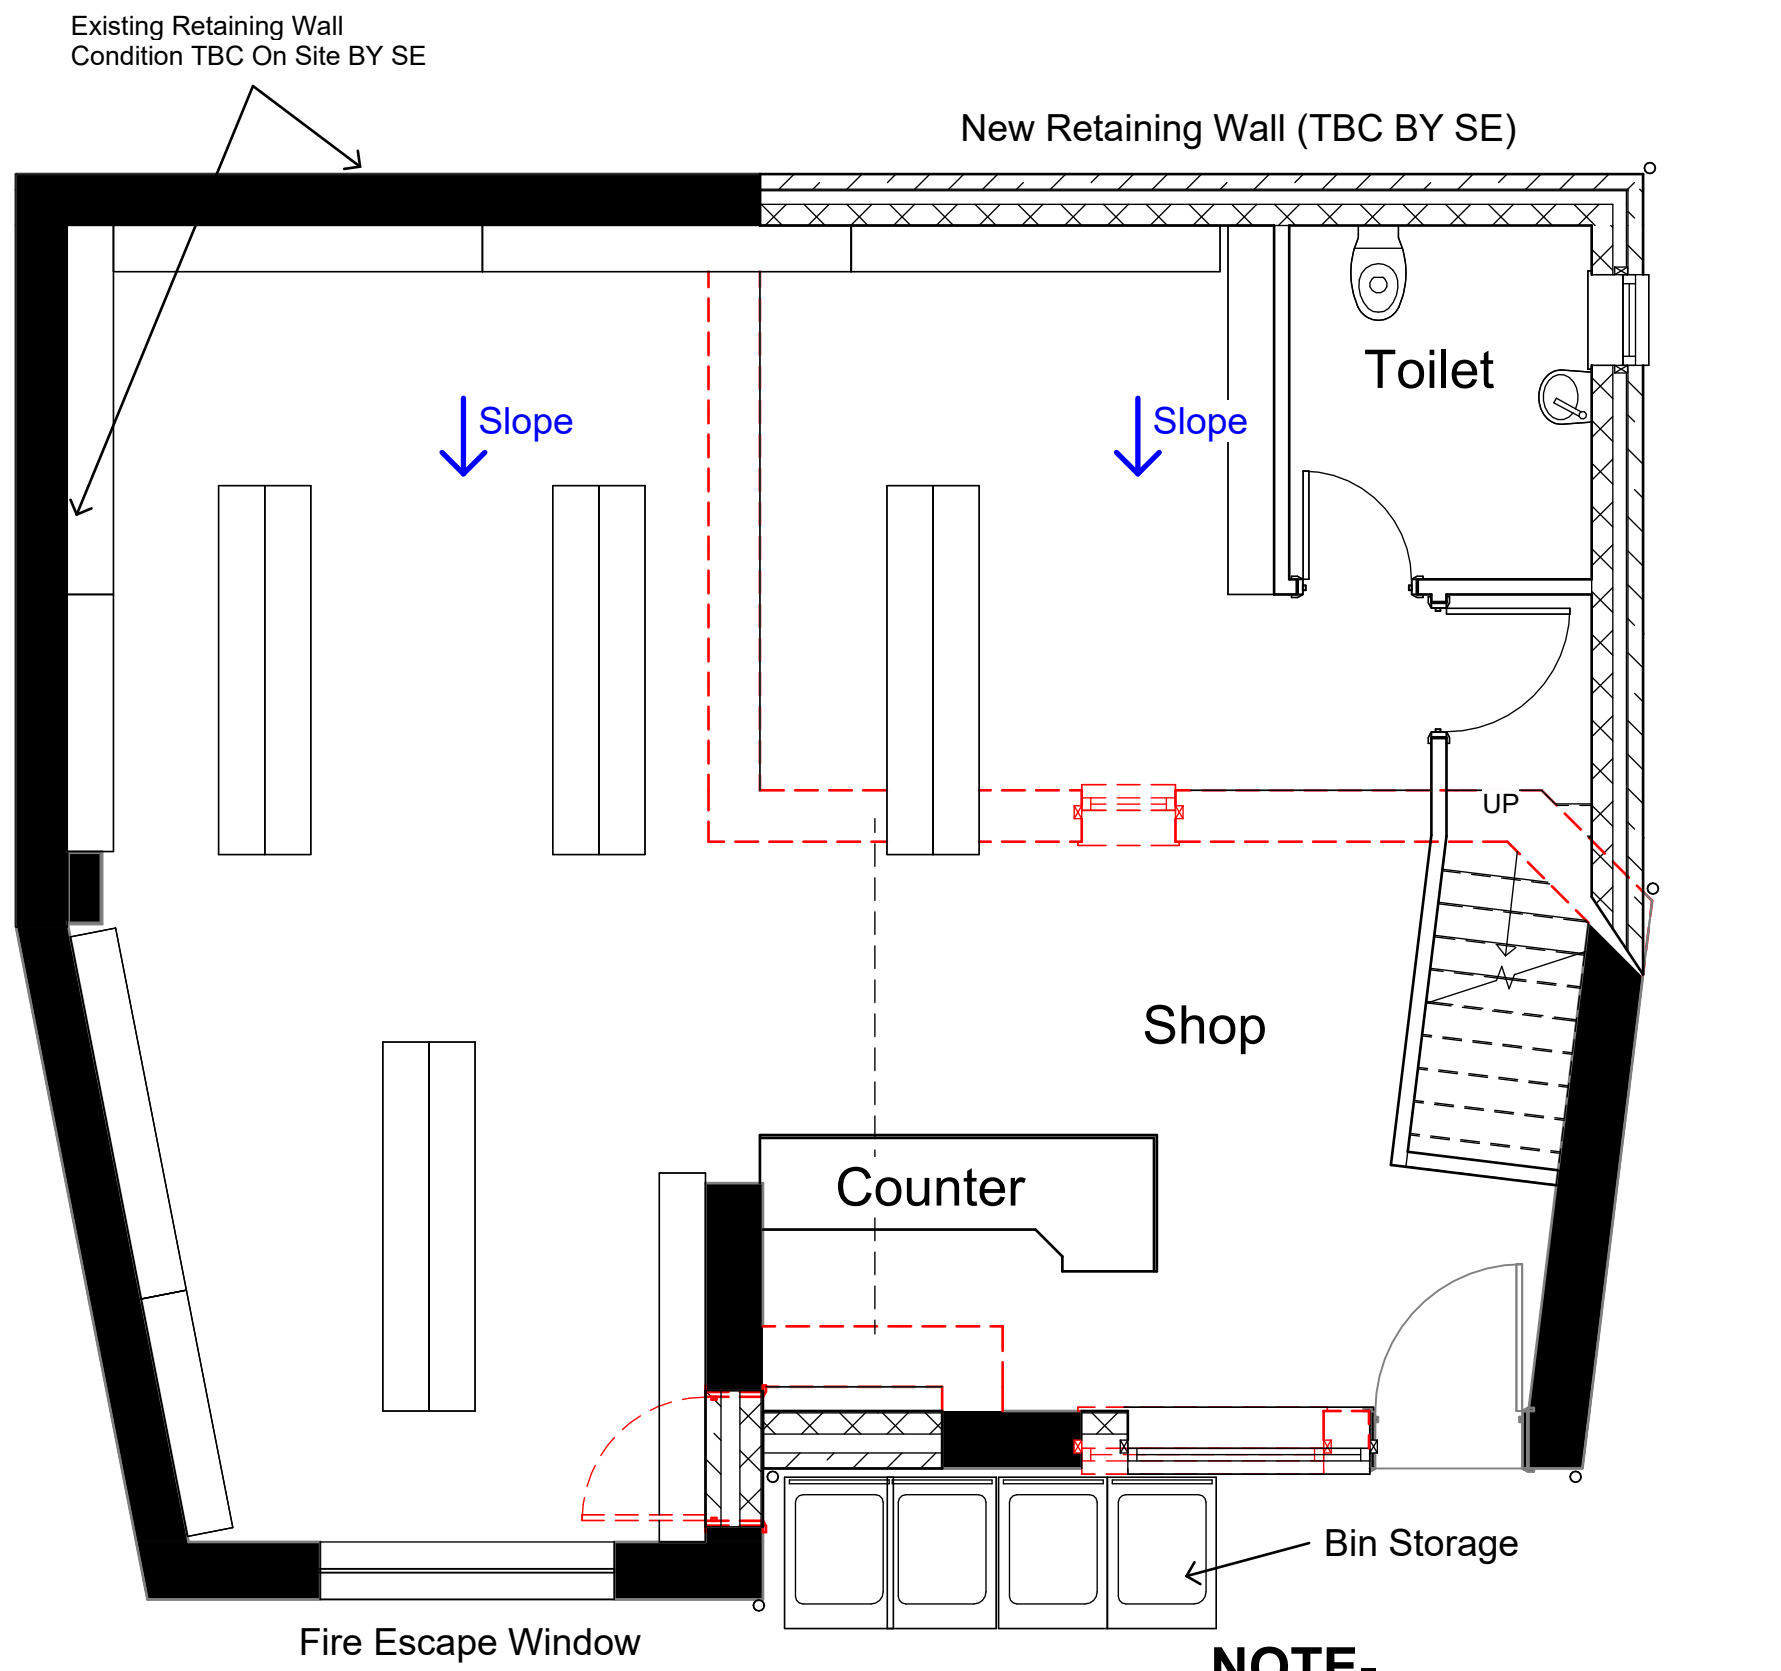


Proposed Ground Floor Plan
1 : 50

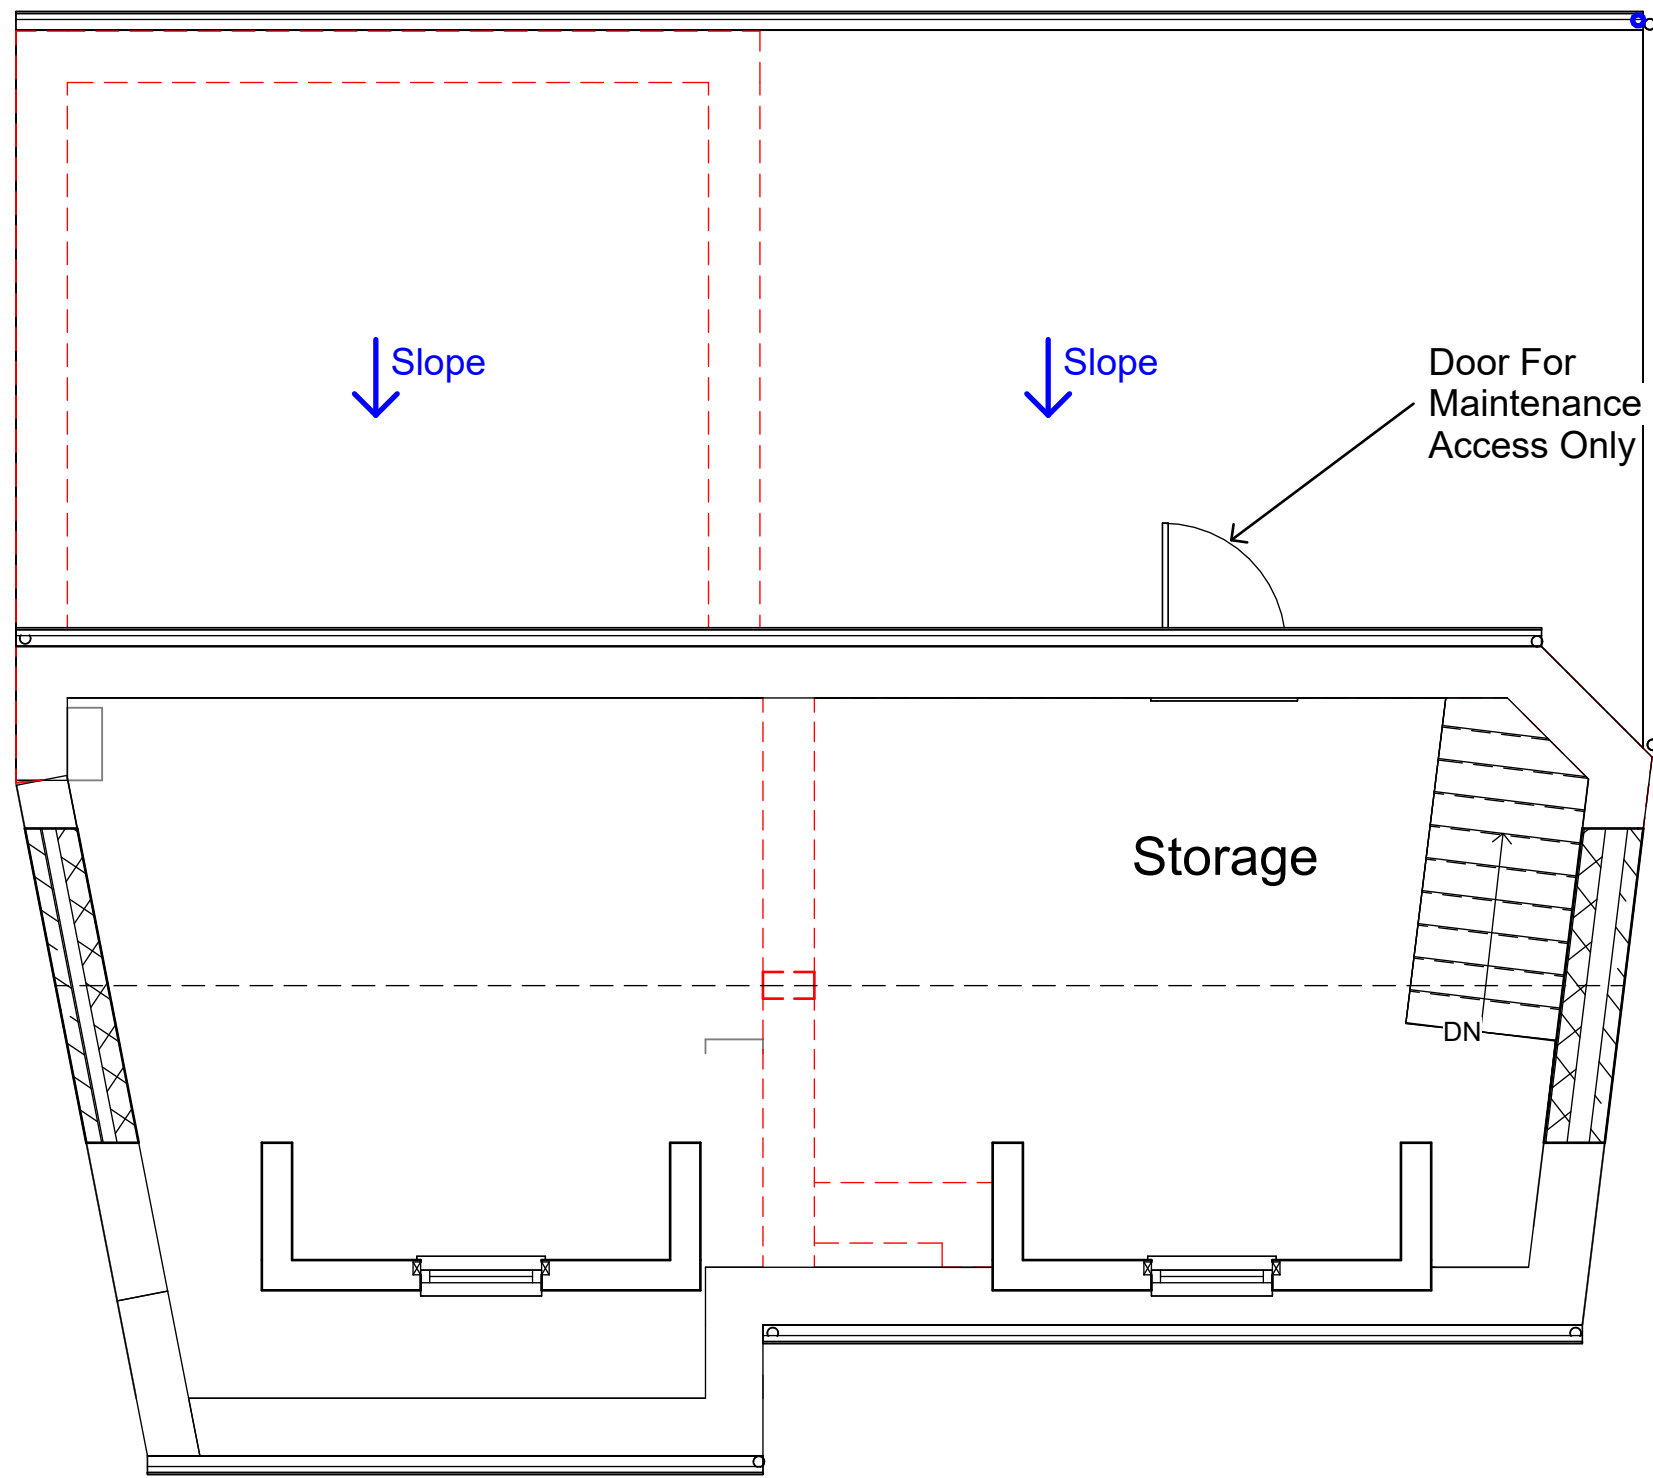


Proposed First Floor Plan
1 : 50


NOTE:-
All Walls, Floors And
Roof To Be Made Good

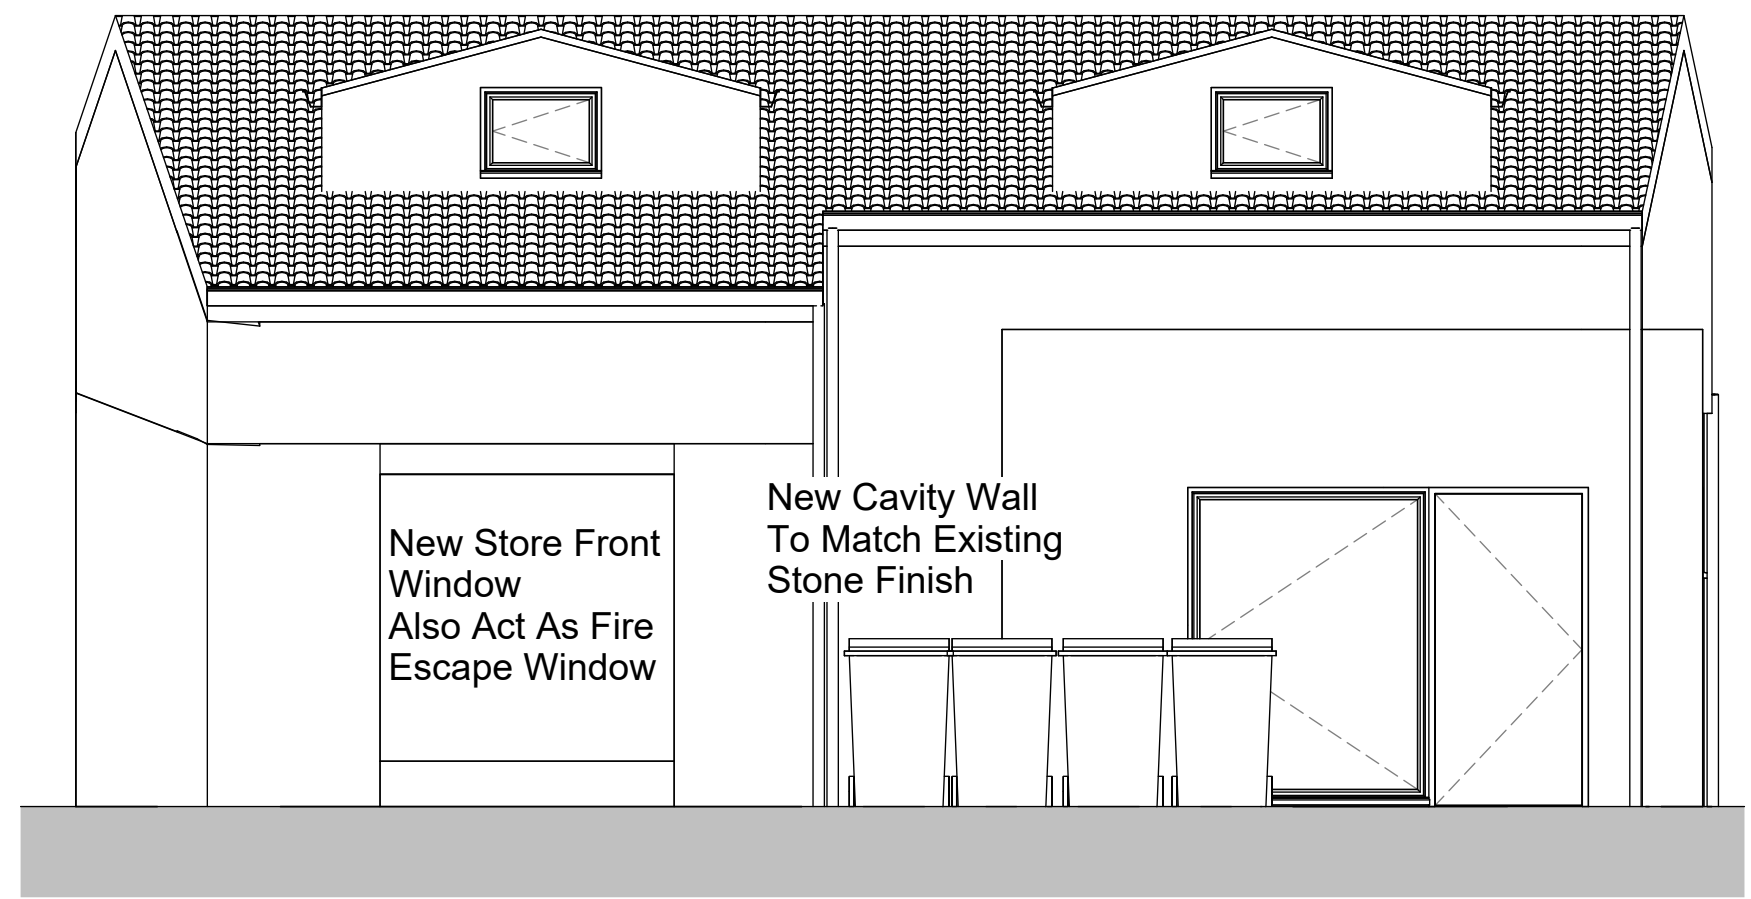


Proposed South South West Elevation (Front)
1 : 50

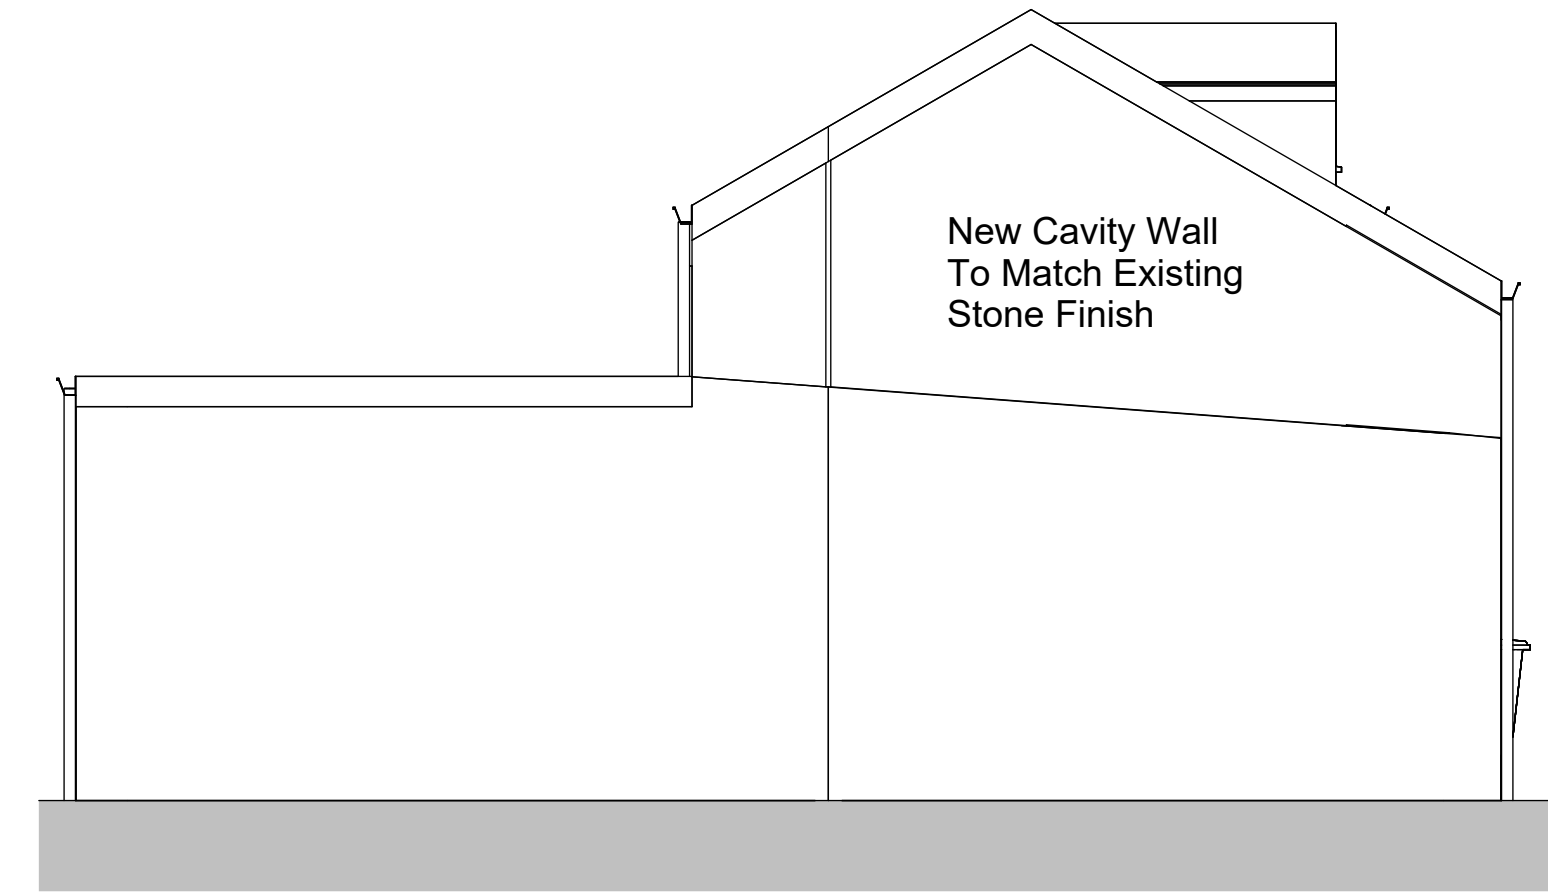


Proposed West North West Elevation (Left)
1 : 50

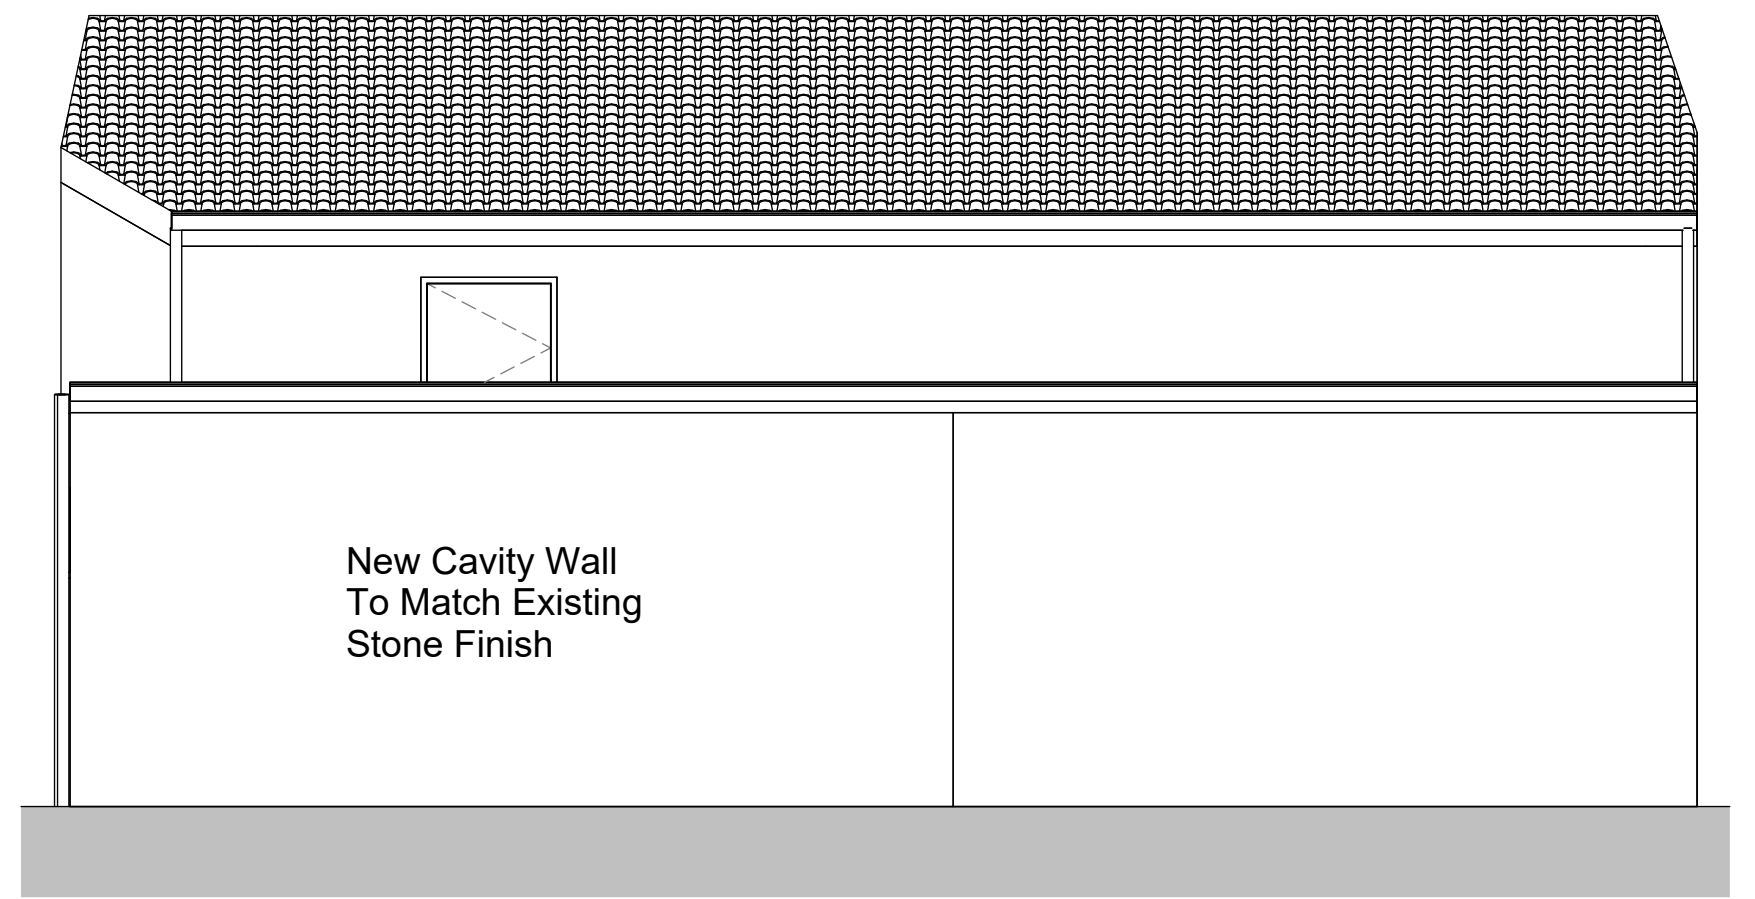

Proposed North North East Elevation (Rear)
1 : 50

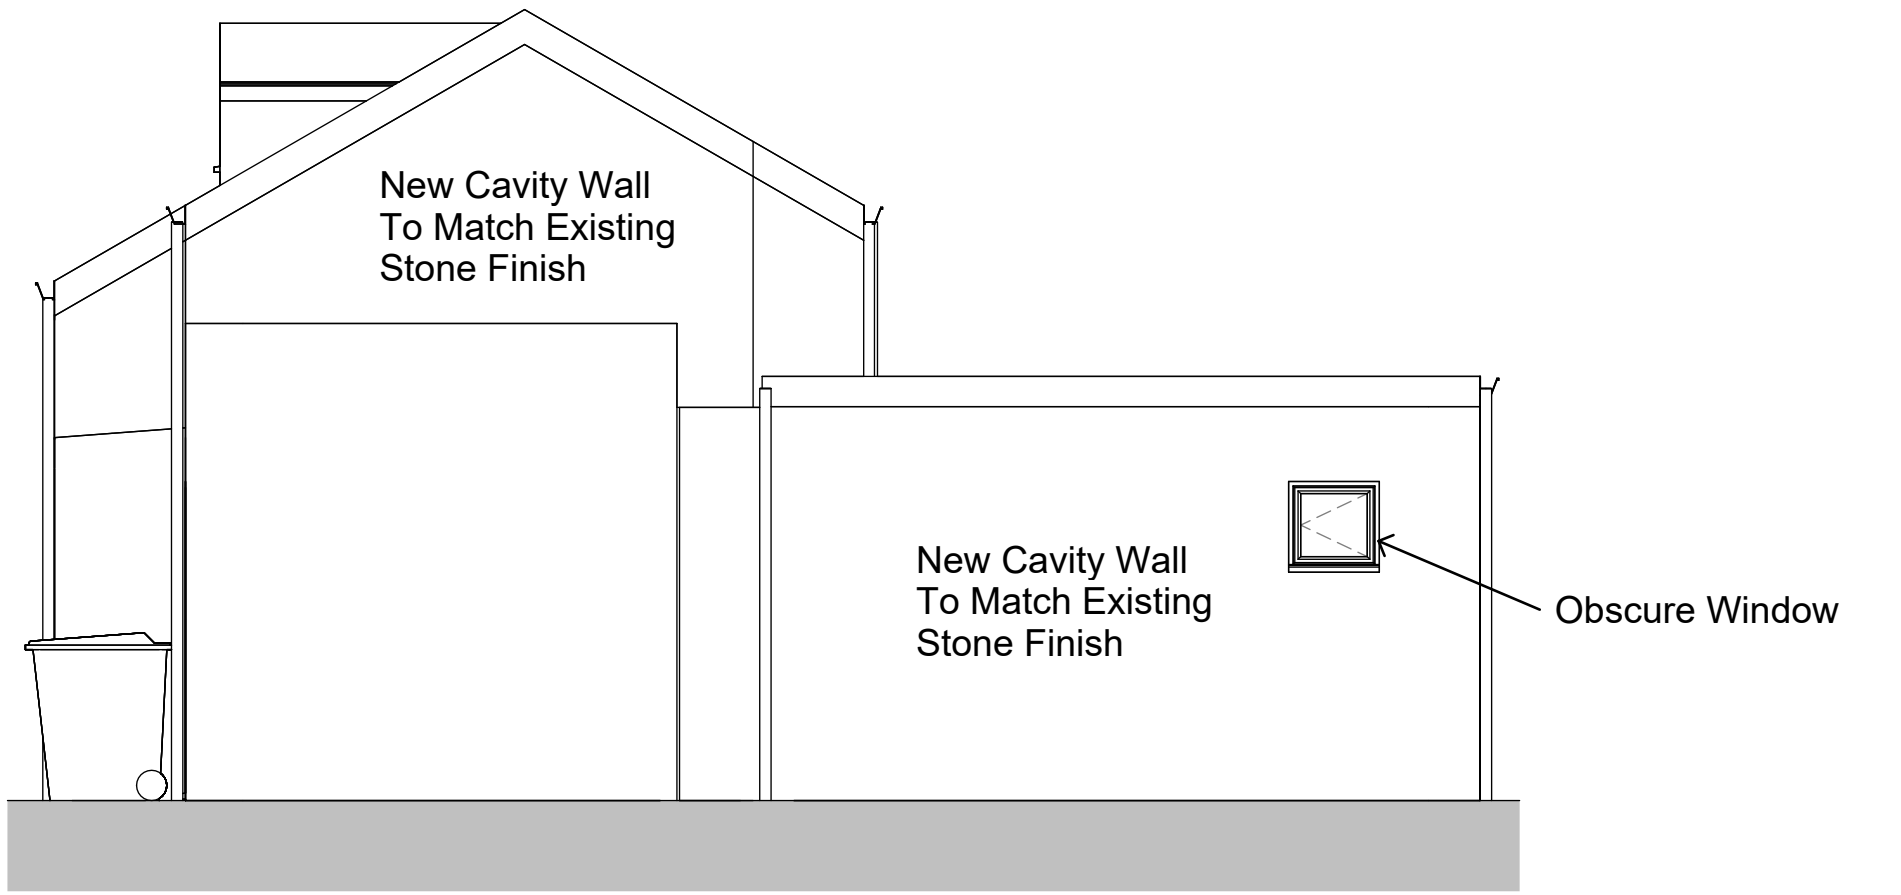

Proposed East South East Elevation (Right)
1 : 50

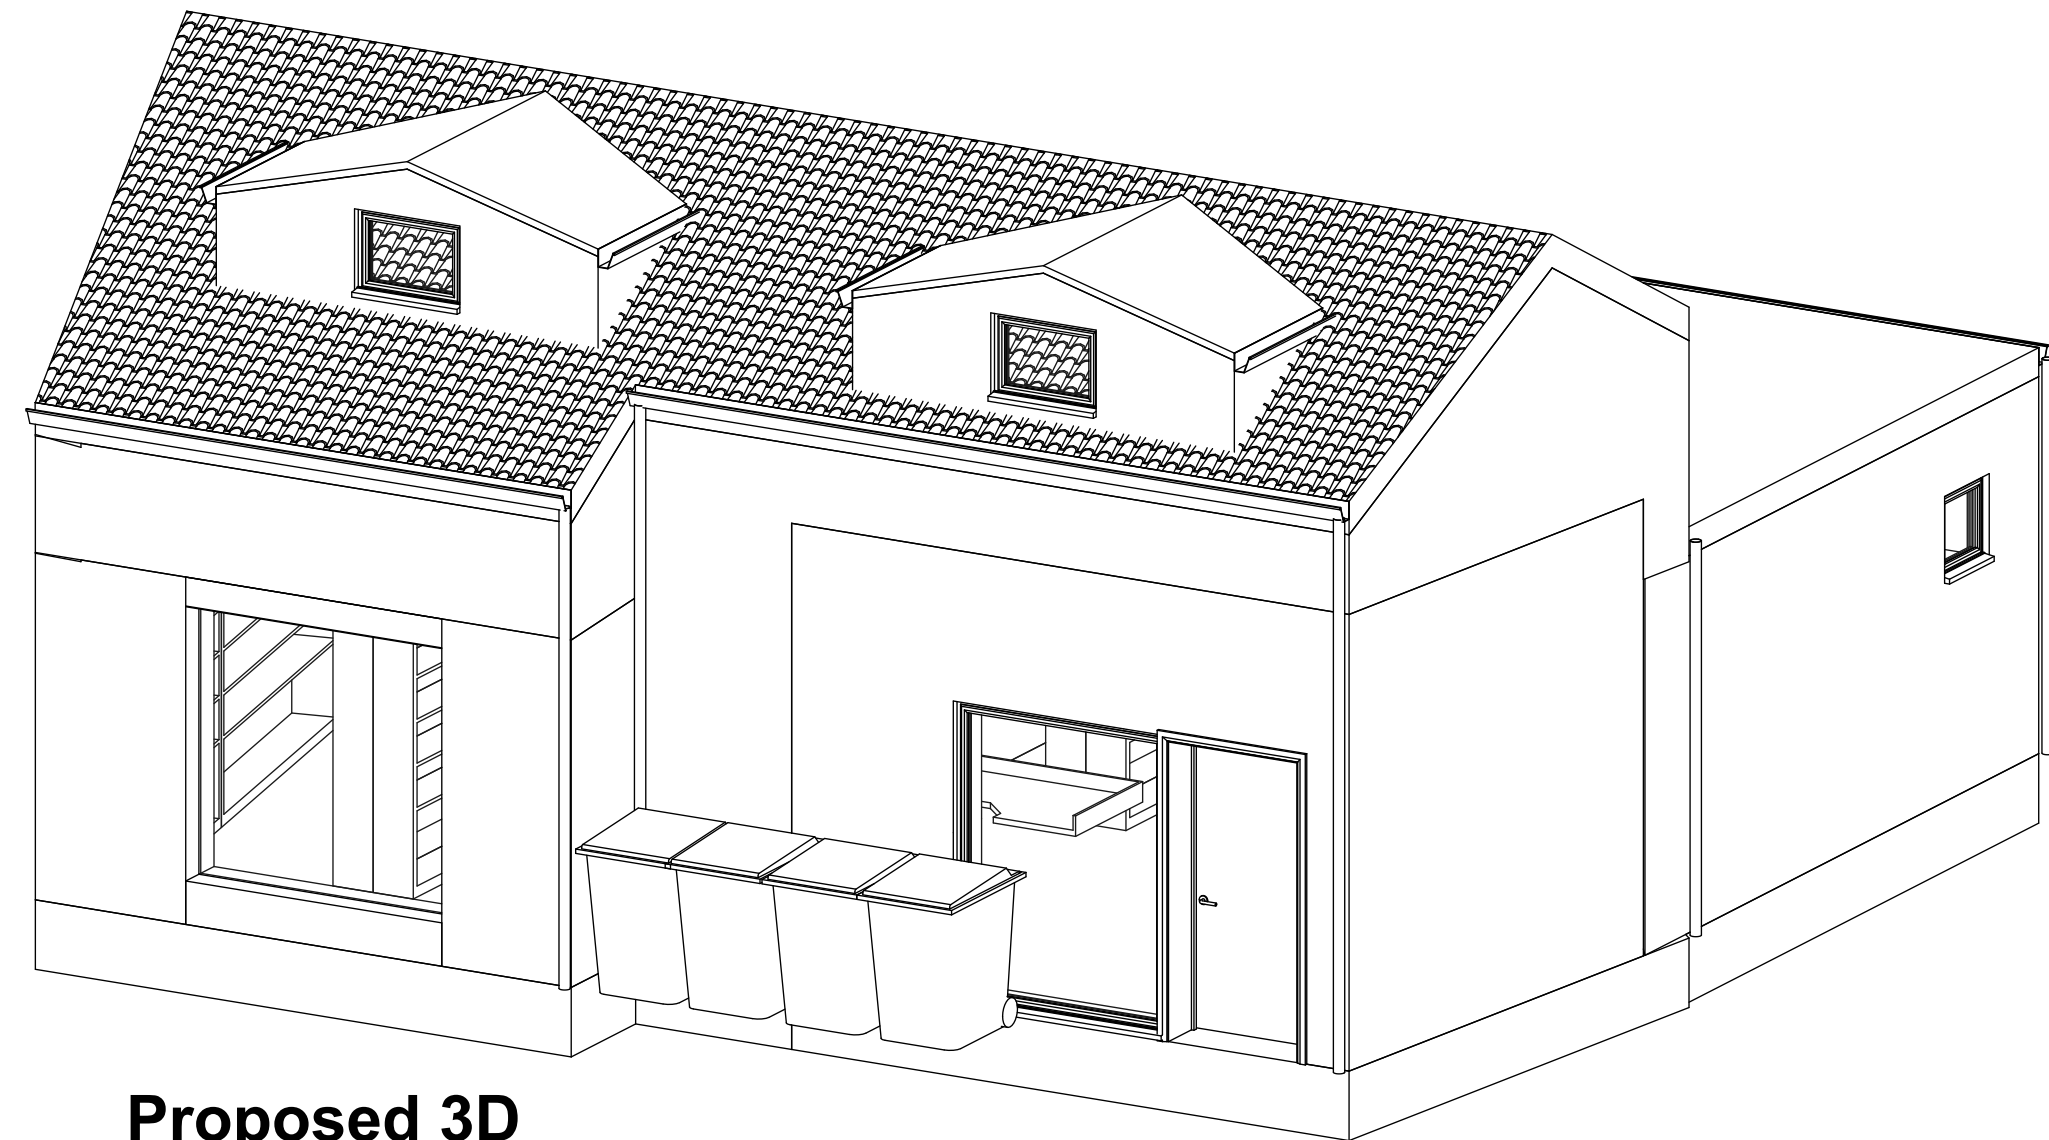

Proposed 3D

Note:

All Dimensions Are Approximate
And TBC On Site By Contractor



Mohammed Yaseen
382 Huddersfield Rd, Mirfield WF14 9DL

Drawing Title:
Proposed Grouped Plans

Drawing Number: TR-A25-0705-A5
Scale: 1 : 50@A1

Date: 28/07/25
Revision: Approver

Drawn By: AM
Checked by: JA

Reason For Issue:
Planning